



* 0 0 B R E A K 0 0 *



**ADVANCED
IMAGING
SYSTEMS**

www.aisimc.com

An Information
Management Company

City of Charlotte – Planning Dept. Scanning Rezoning Files

Petition # _____

Document type:

- Applications
- Correspondence
- Department Comments
- Land Use Consistency
 - Mail Info
 - Mapping
 - Other
- Site Plans




* 0 0 B R E A K 0 0 *

BY C.O.V. DATE 1/26/57
CHKD. BY J.W.B. DATE 1/28/57

SUBJECT Property for Zoning Request
Independence Blvd

SHEET NO. B OF
JOB NO.

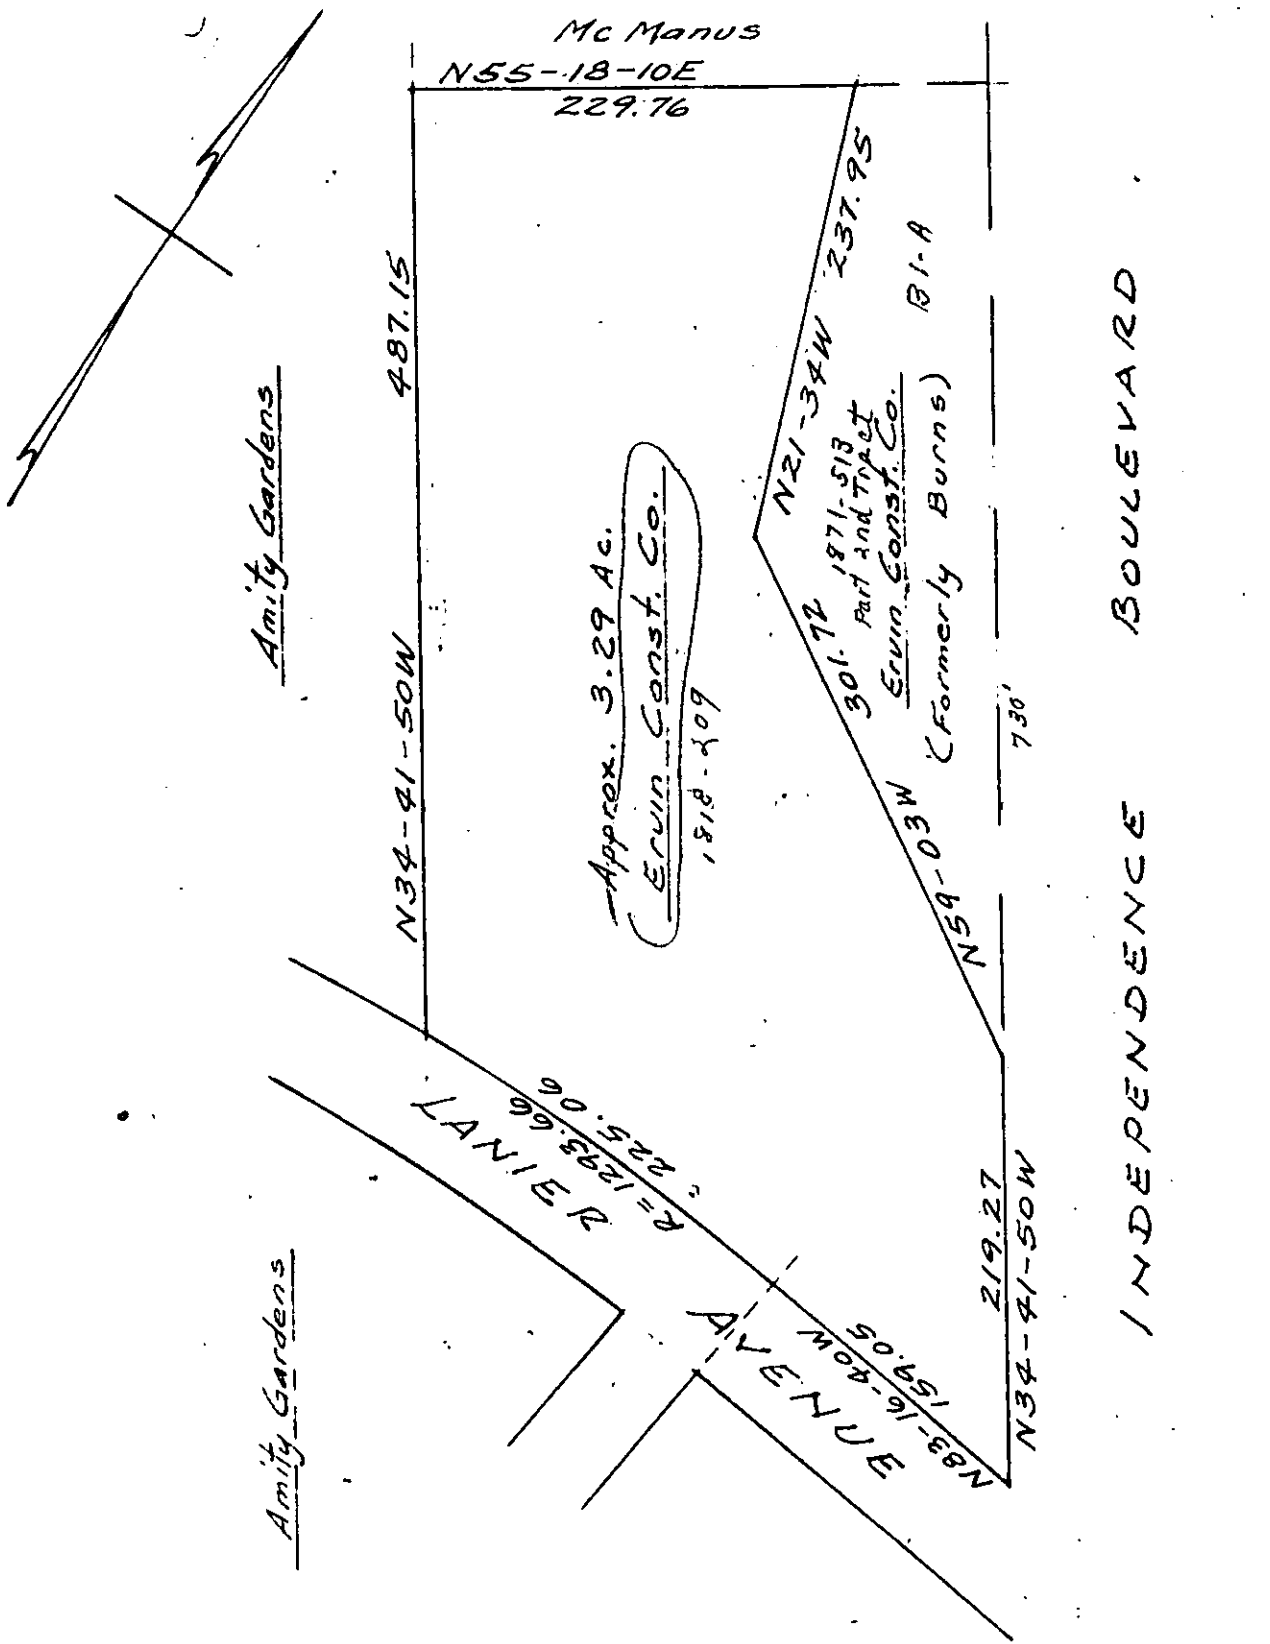

INDEPENDENCE BOULEVARD

Scale: 1" = 100'