



* 0 0 B R E A K 0 0 *



ADVANCED
IMAGING
SYSTEMS

www.aisimc.com

An Information
Management Company

City of Charlotte – Planning Dept. Scanning Rezoning Files

Petition # _____


Document type:

- Applications
- Correspondence
- Department Comments
- Land Use Consistency
 - Mail Info
 - Mapping
 - Other
- Site Plans



* 0 0 B R E A K 0 0 *

N

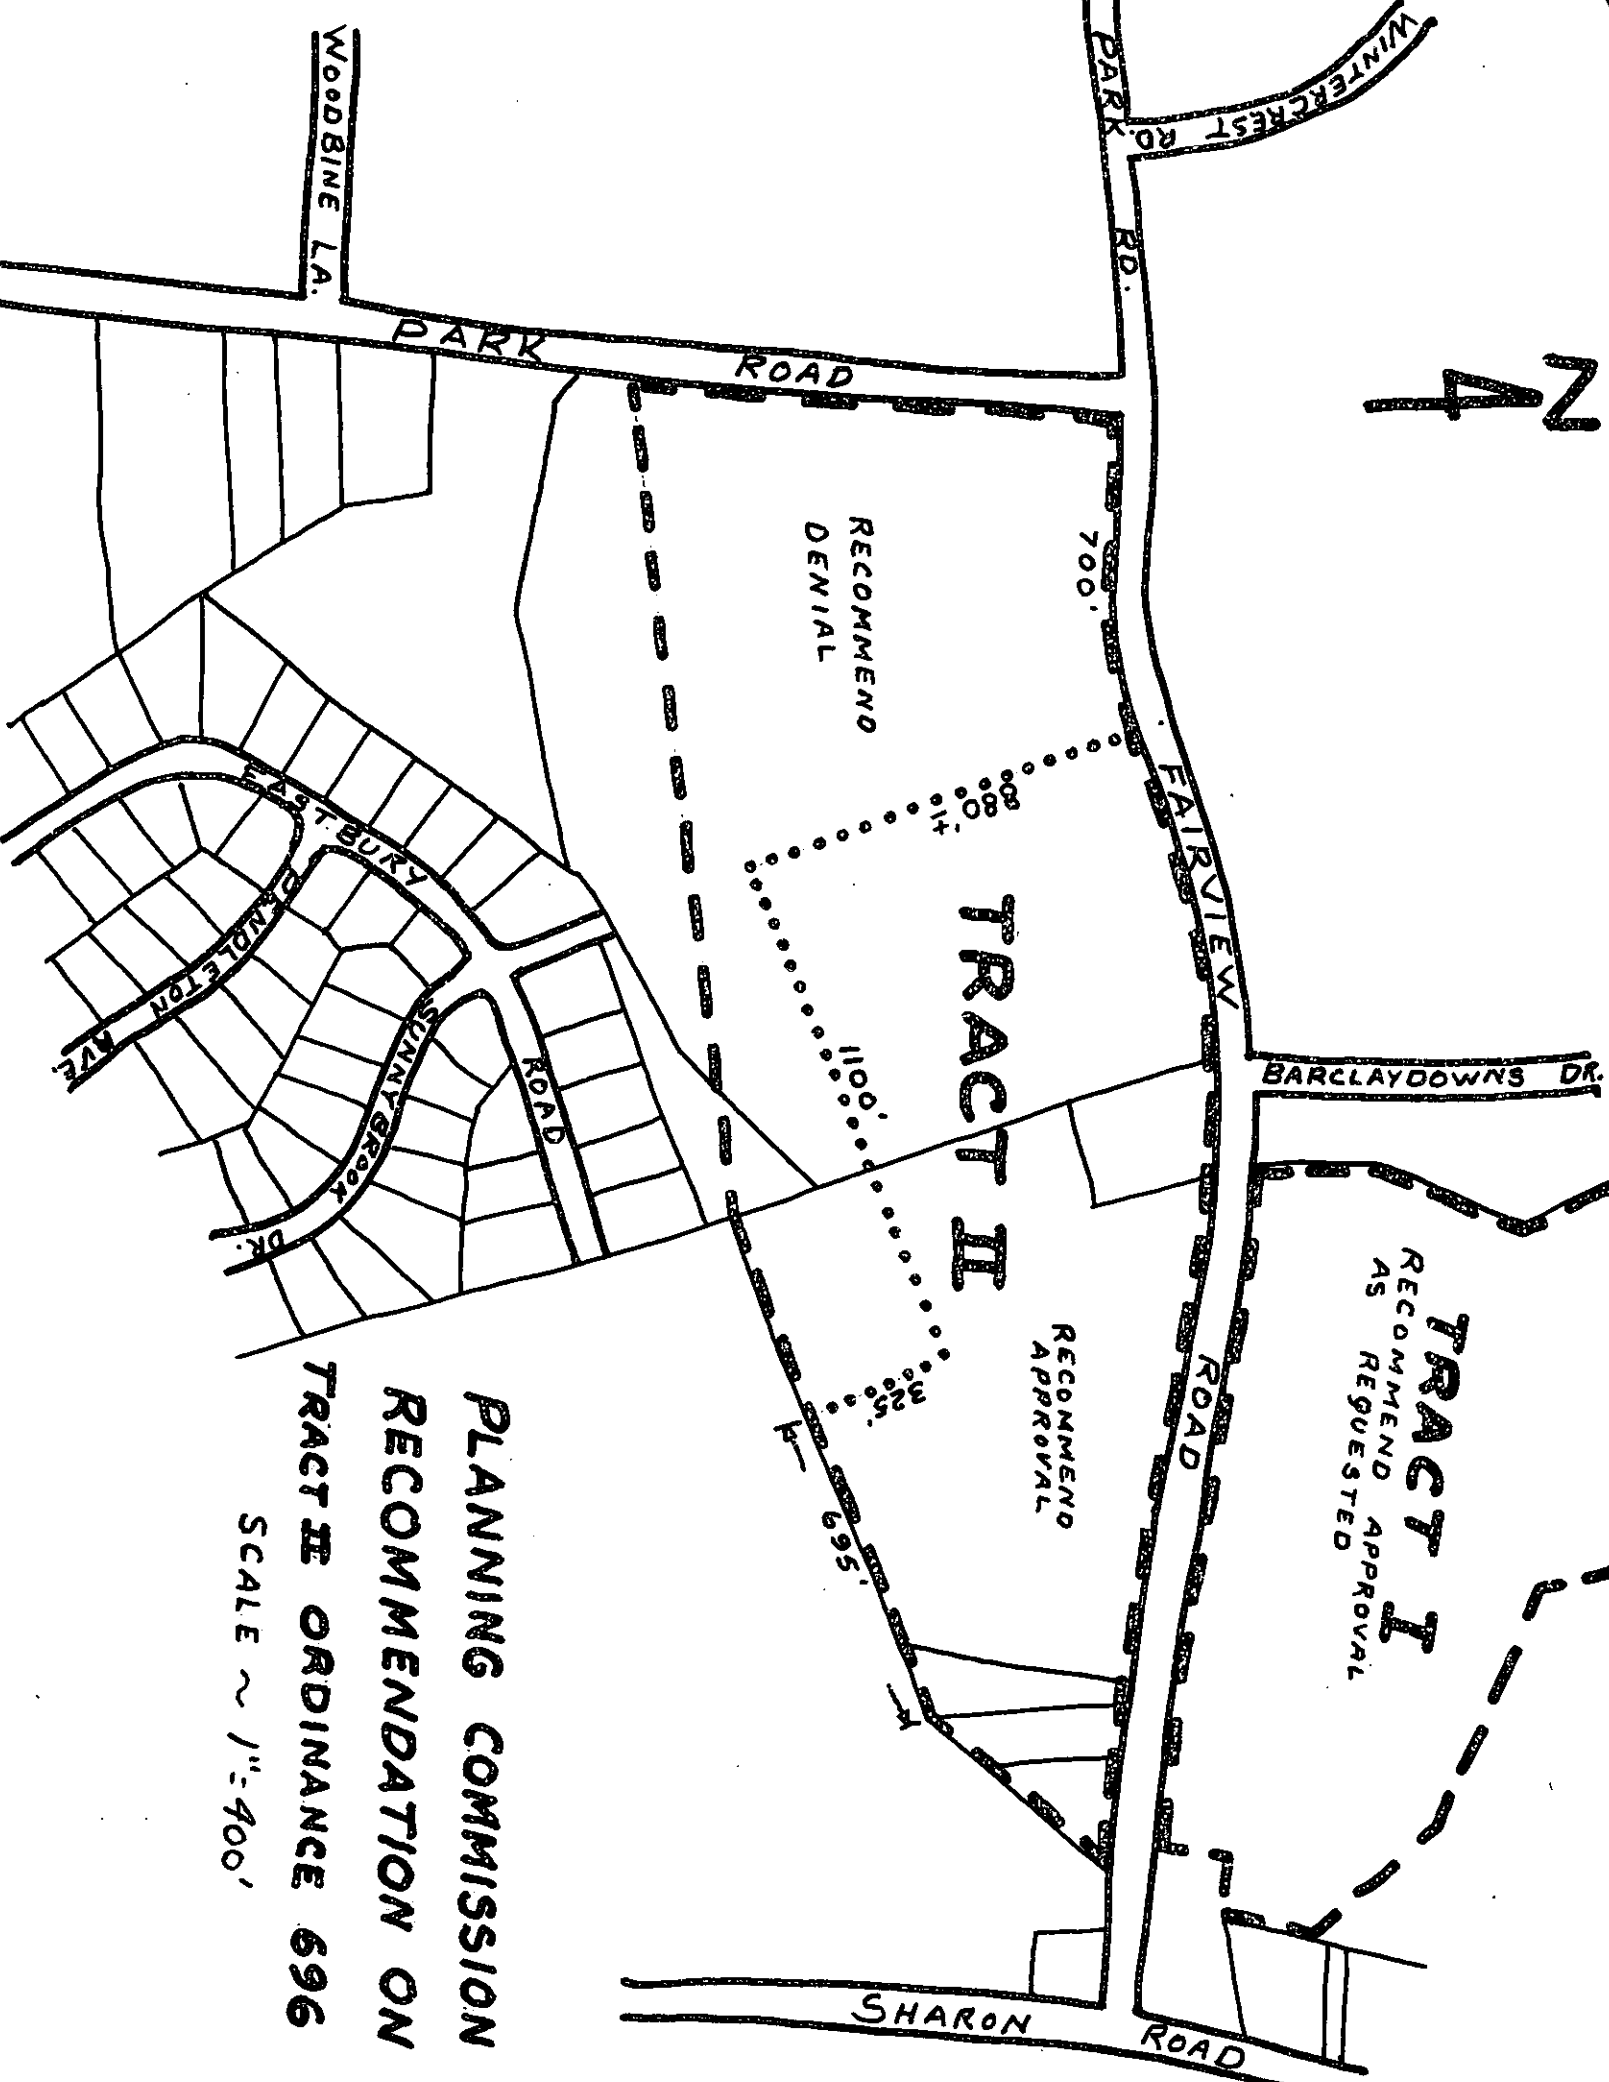

TRACT I
RECOMMEND APPROVAL
AS REQUESTED

RECOMMEND APPROVAL

TRACT II

RECOMMEND DENIAL

**PLANNING COMMISSION
RECOMMENDATION ON
TRACT II ORDINANCE 696**

SCALE ~ 1" = 400'