



* 0 0 B R E A K 0 0 *



**ADVANCED
IMAGING
SYSTEMS**

www.aisimc.com

An Information
Management Company

City of Charlotte – Planning Dept. Scanning Rezoning Files

Petition # _____

Document type:



- Applications
- Correspondence
- Department Comments
- Land Use Consistency
 - Mail Info
 - Mapping
 - Other
- Site Plans



* 0 0 B R E A K 0 0 *

DRANCO ST. HIGH

Block 2
of Sunset
Terrace

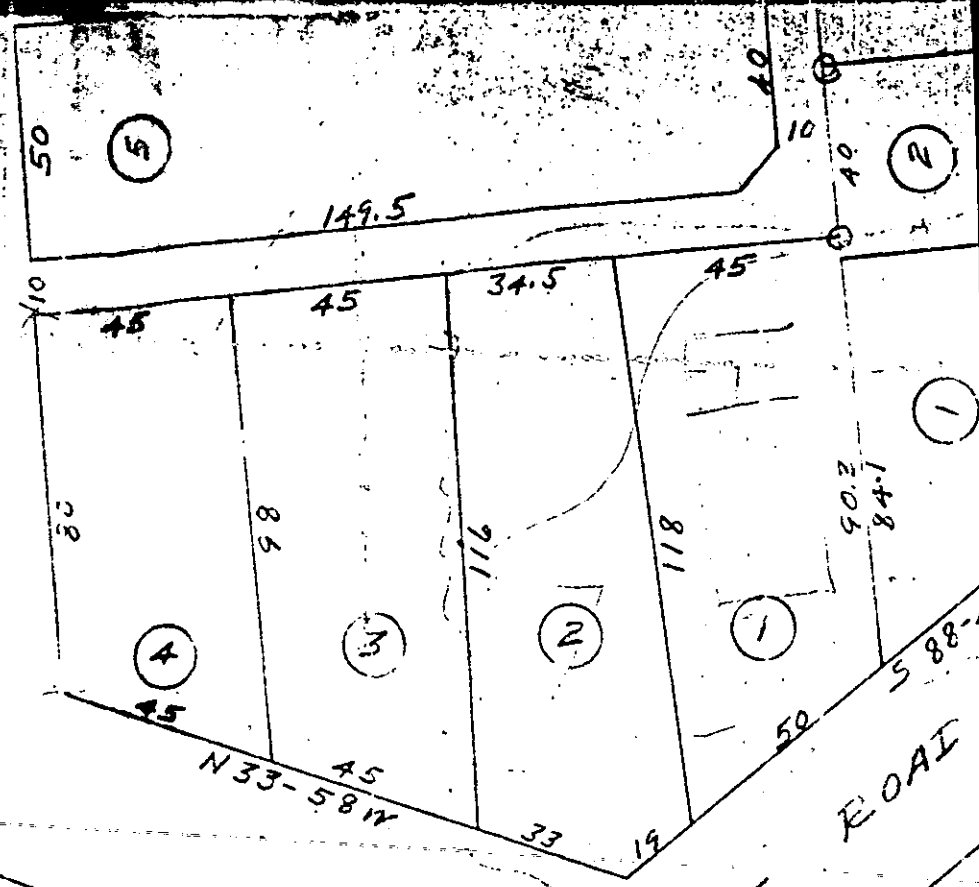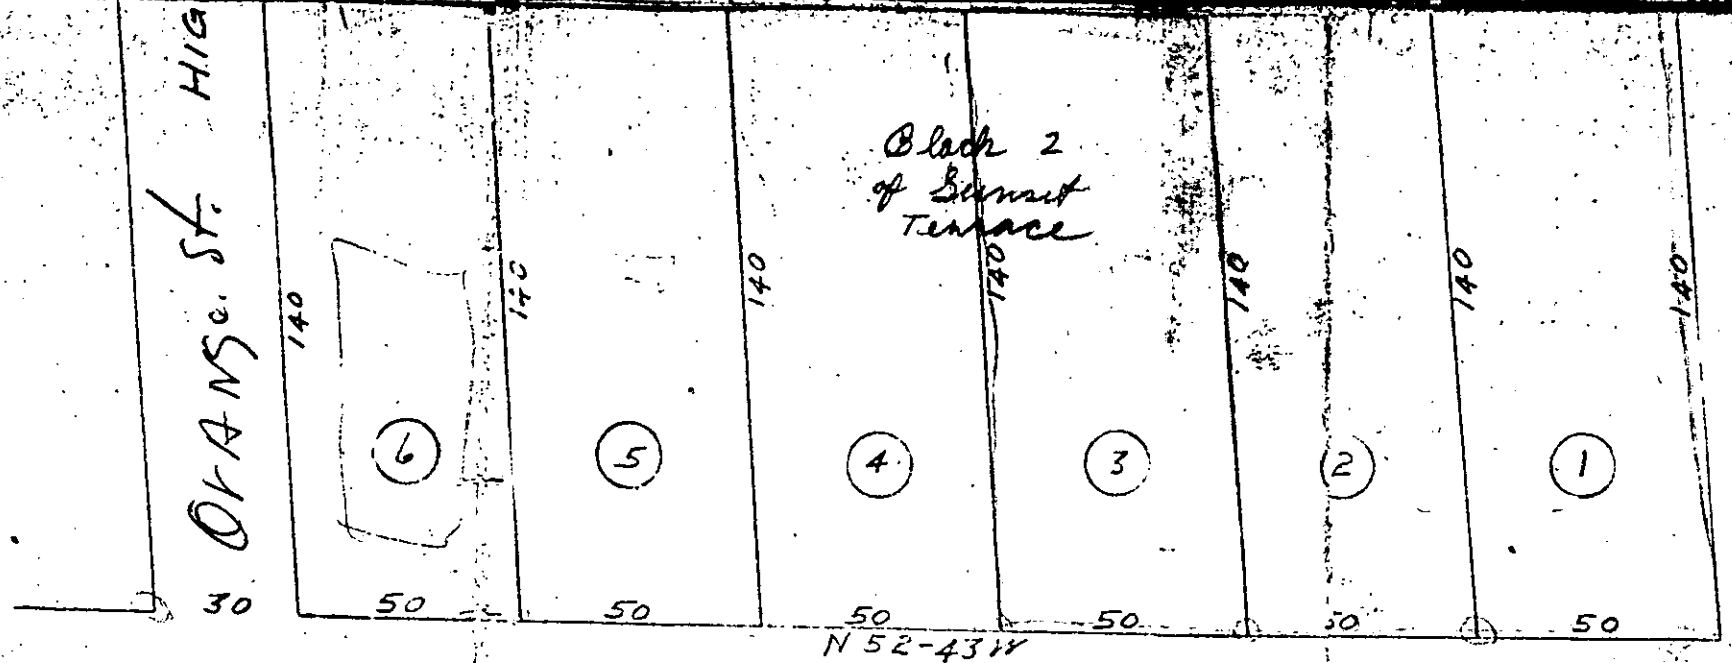

OLD MONROE ROAD
DUNN AVE

MONROE ROAD

COMPOSITE MAP OF
 SUNSET TERRACE
 CHARLOTTE, N. C.
 MECKLEBURG COUNTY
 SCALE 1"=40' DECEMBER 31, 1946
 OFFICE OF COUNTY SURVEYOR

Note Above Map Drawn From Record Maps
 Recorded in Books 3 & 332 Page 455 & 239

[Handwritten signature]
 CORFLE