



* 0 0 B R E A K 0 0 *



www.aisimc.com

**ADVANCED
IMAGING
SYSTEMS**

An Information
Management Company

City of Charlotte – Planning Dept. Scanning Rezoning Files

Petition # _____

Document type:

- Applications
- Correspondence
- Department Comments
- Land Use Consistency
 - Mail Info
 - Mapping
 - Other
- Site Plans




* 0 0 B R E A K 0 0 *

THIS IS TO CERTIFY THAT ON THE 5 DAY OF March 1963, I SURVEYED THE PROPERTY SHOWN ON THIS PLAT, AND THAT THE TITLE LINES AND THE WALLS OF THE BUILDINGS IF ANY, ARE AS SHOWN HEREON.

GENERAL SURVEYORS, INC.

SIGNED H. E. McCouley L656
REGISTERED SURVEYOR

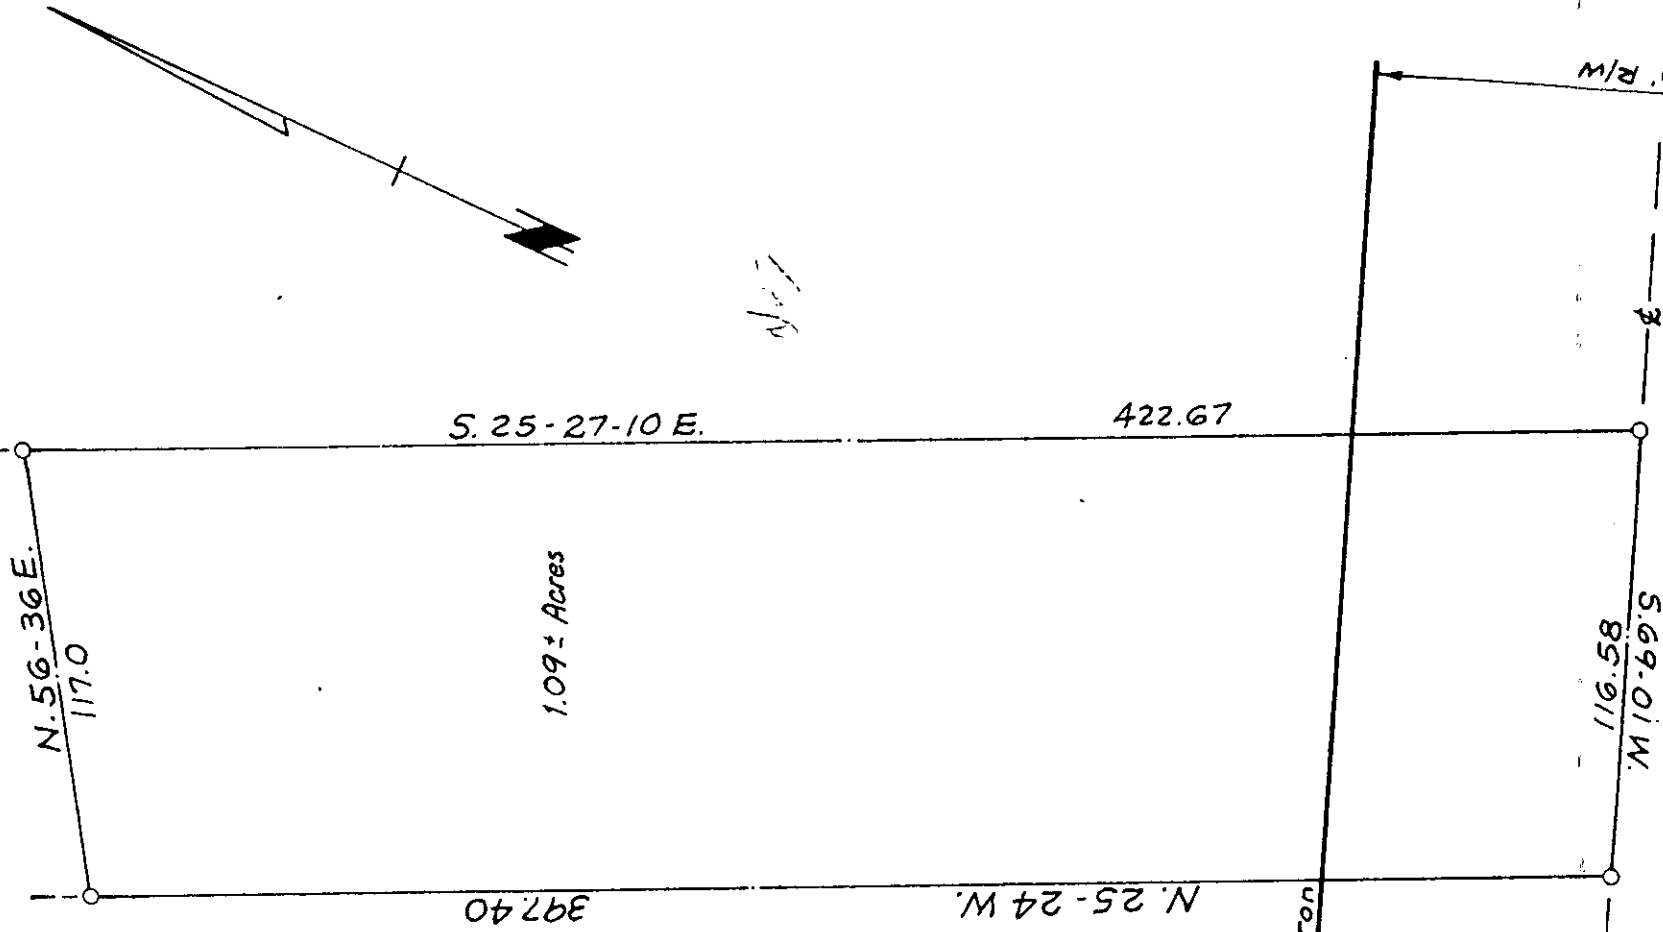

NOTE:
This map platted from deed.
No field survey this date.

NEW ALBEMARLE RD.
~ paved ~

← To Charlotte

SCALE 1" = 50'

CHARLOTTE, N. C.

THE PROPERTY OF E. T. Haney & wife, Alice M.

MAP RECORDED IN BOOK _____ AT PAGE _____ DEED RECORDED IN BOOK 1727 PAGE 476