



\* 0 0 B R E A K 0 0 \*



**ADVANCED  
IMAGING  
SYSTEMS**

www.aisimc.com

An Information  
Management Company

# City of Charlotte – Planning Dept. Scanning Rezoning Files

Petition # \_\_\_\_\_

## Document type:


- Applications
- Correspondence
- Department Comments
- Land Use Consistency
  - Mail Info
  - Mapping
  - Other
- Site Plans



\* 0 0 B R E A K 0 0 \*

PARTS OF BLOCKS 4 & 5  
OF  
GREEN HILLS  
PROPERTY OF  
J. M. WALLACE

CHARLOTTE TOWNSHIP  
MECKLENBURG COUNTY N.C.  
SCALE - 1"=100'  
SEPTEMBER 1945  
T. ORR. REG. SUR.

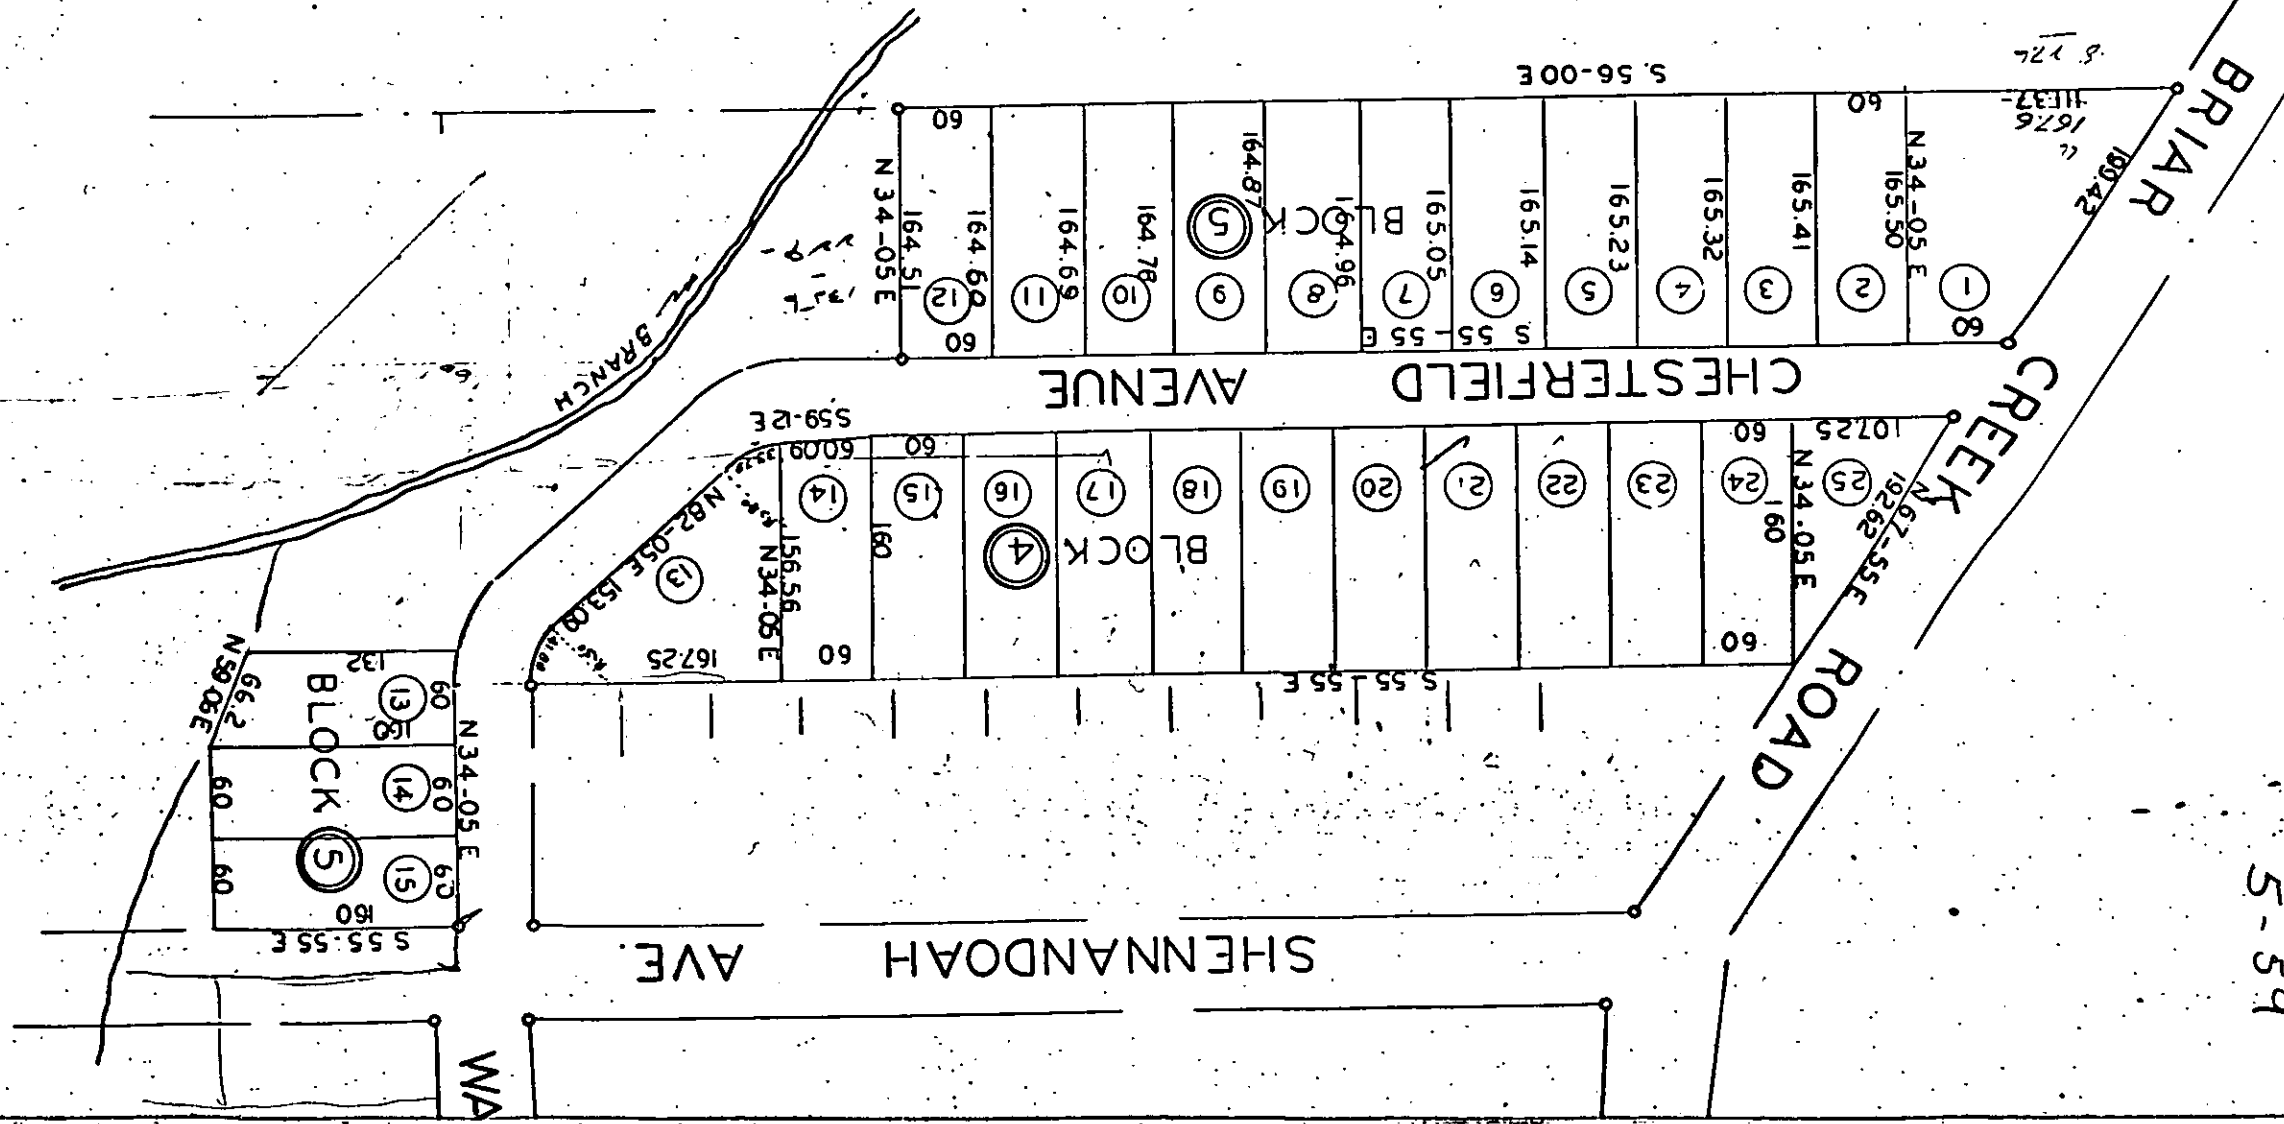

5-59