


FRONT ELEVATION

SCALE : 1/4" = 1'-0"


SITE PLAN

SCALE : 1" = 20'-0"

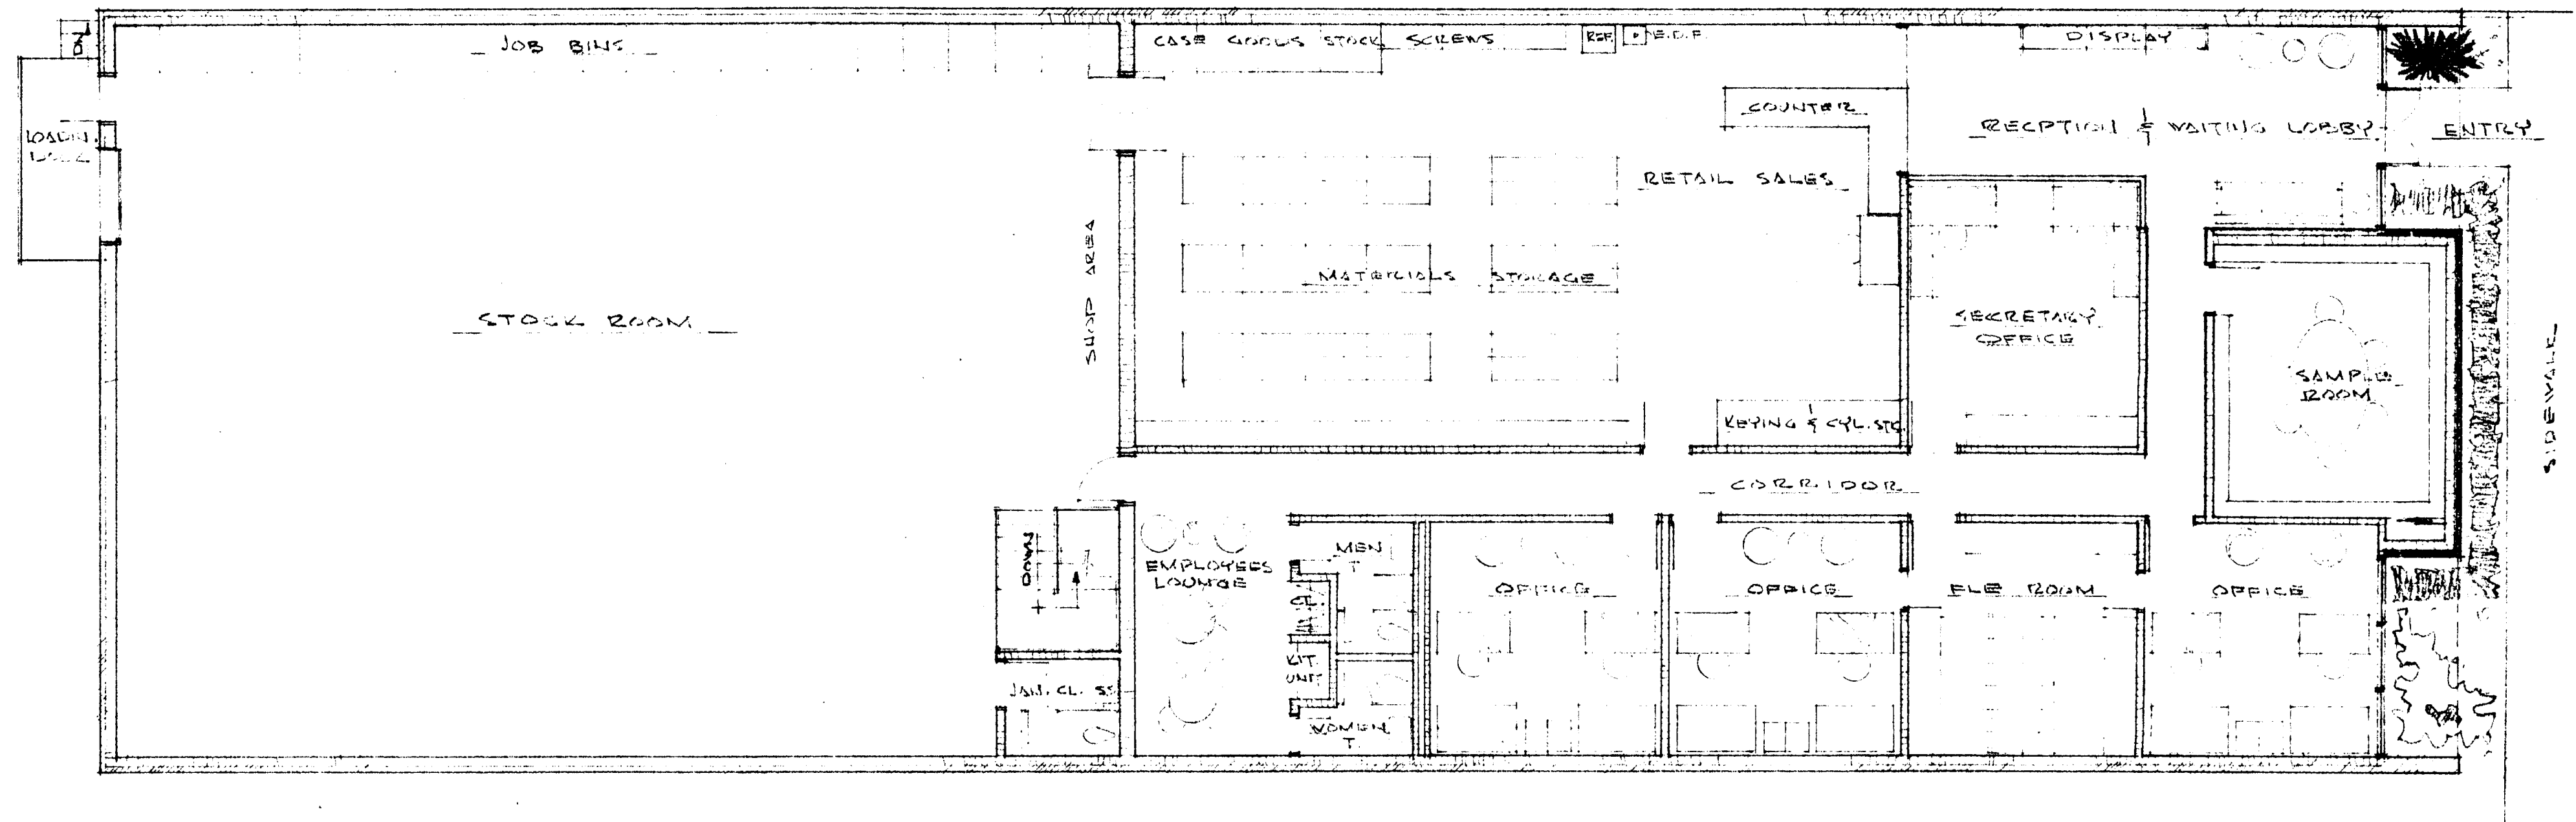

FLOOR PLAN

SCALE : 1/2" = 1'-0"

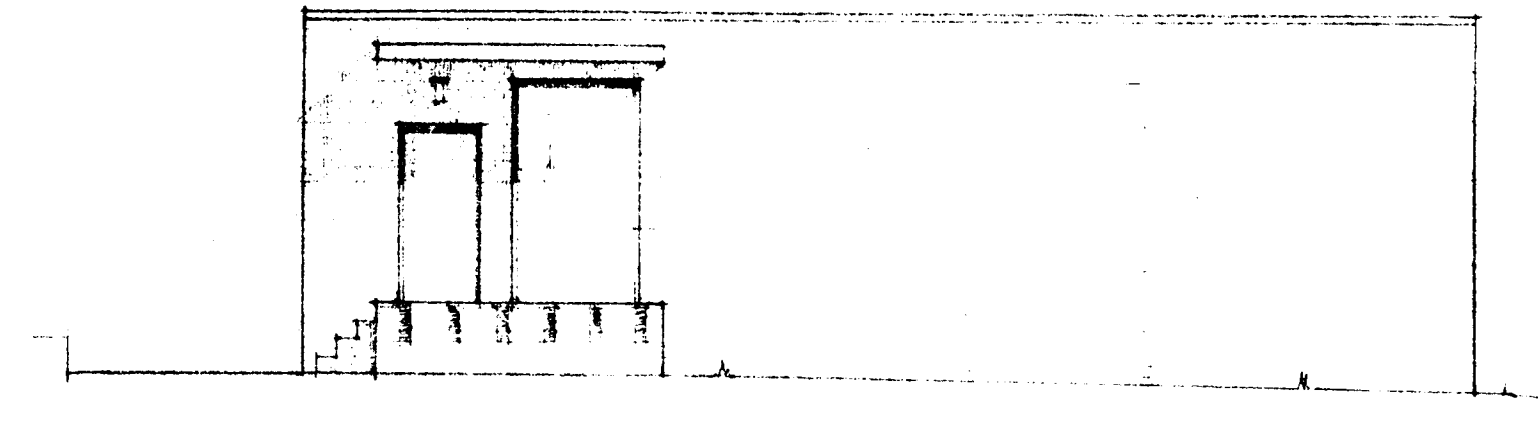

REAR ELEVATION

SCALE : 1/8" = 1'-0"

A BUILDING FOR
COOK & BOARDMAN INC.

TERRE P. HAWKINS, A.I.A., ARCHITECT
221 SO. CHURCH ST. CHARLOTTE, N. C.

66-21
Cook & Boardman