



* 0 0 B R E A K 0 0 *



**ADVANCED
IMAGING
SYSTEMS**

www.aisimc.com

An Information
Management Company

City of Charlotte – Planning Dept. Scanning Rezoning Files

Petition # _____

Document type:


- Applications
- Correspondence
- Department Comments
- Land Use Consistency
 - Mail Info
 - Mapping
 - Other
- Site Plans



* 0 0 B R E A K 0 0 *

THIS IS TO CERTIFY THAT ON THE 12TH DAY OF February 1970 I SURVEYED THIS PROPERTY SHOWN ON THIS PLAN AND THAT THE TITLE LINES AND THE WALLS OF THE BUILDINGS IF ANY, ARE AS SHOWN HEREON. REVISED 10TH SEPTEMBER 1970

SIGNED H. D. MINNIS, JR.
 #3024
 REGISTERED CIVIL ENGINEER

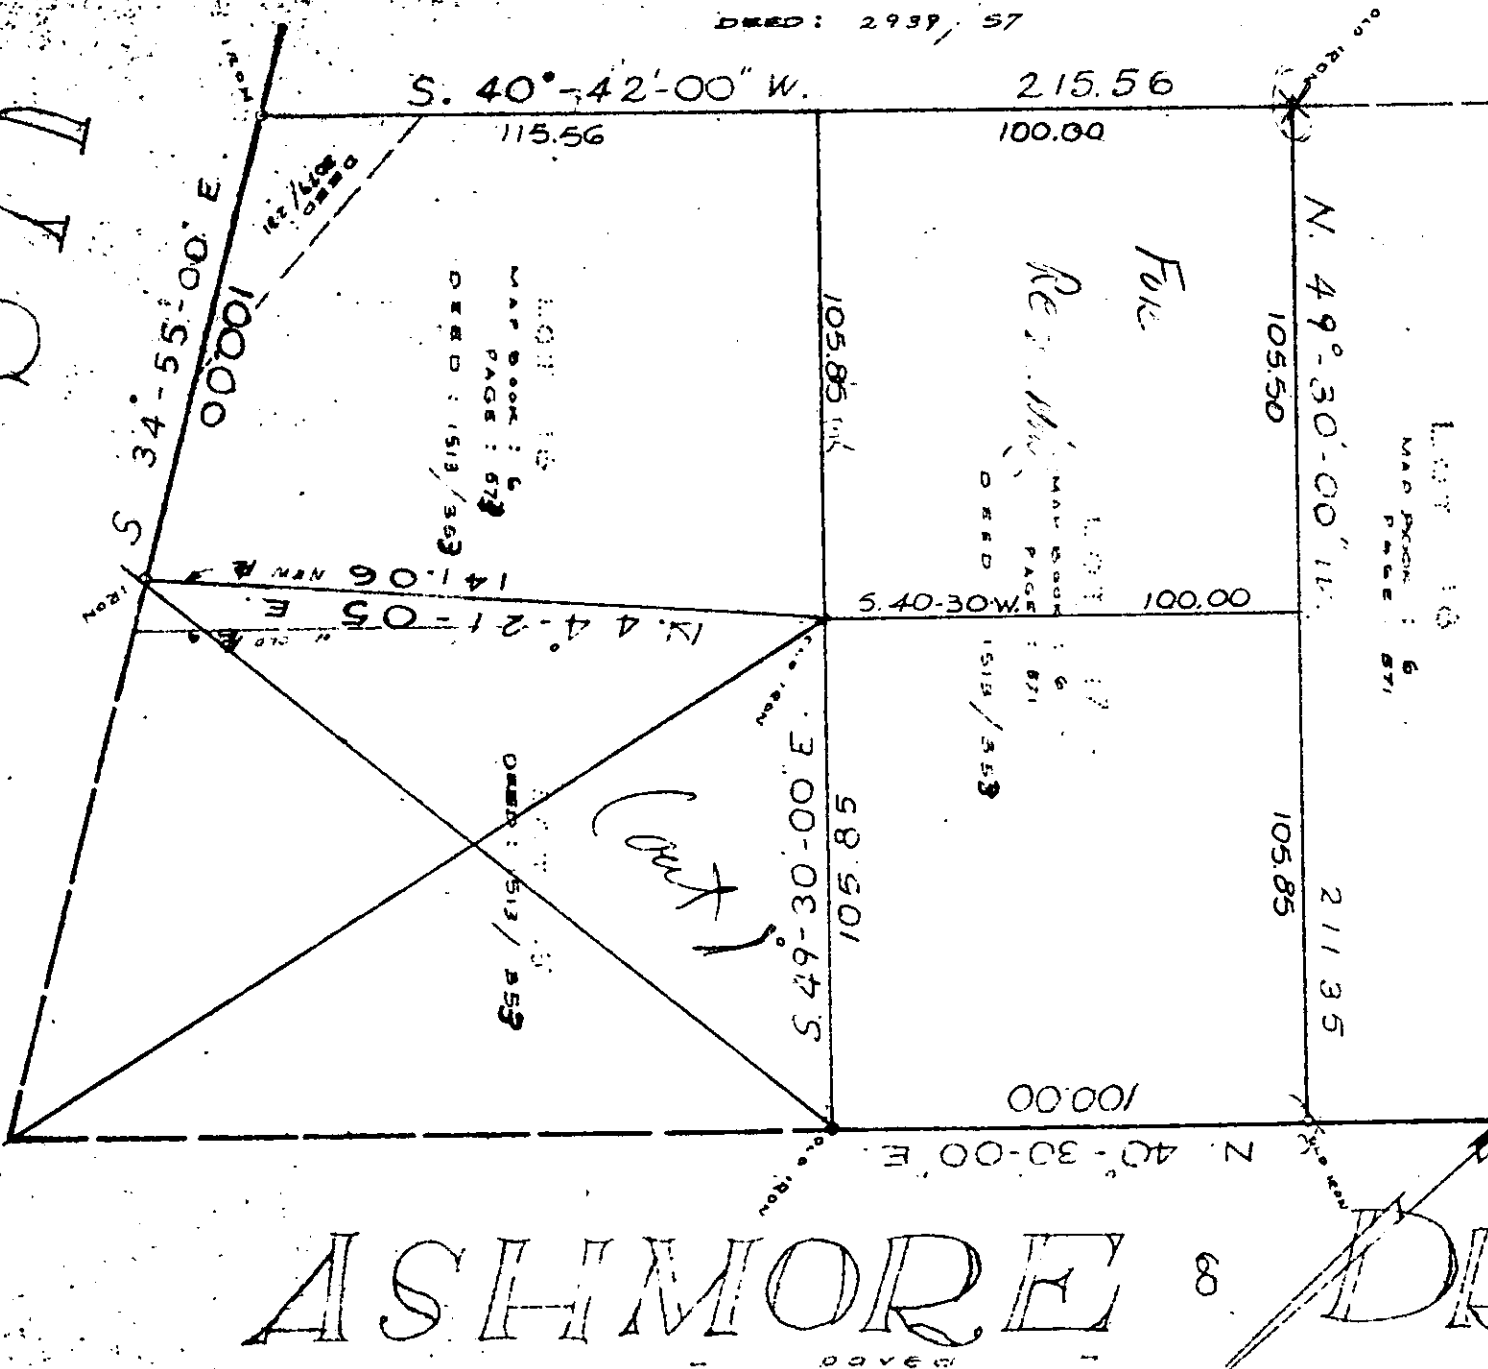

U.S. HIGHWAY INDEPENDENCE BLVD. 74

Boundary SURVEY

1 Tract on U.S. Hwy #74 (Independence Blvd.)
 CHARLOTTE, N. C. AVCO ENGINEERING, INC.

THE PROPERTY SHOWN ON THIS PLAN WAS RECORDED IN BOOK _____ AT PAGE _____ DEED RECORDED IN BOOK _____ PAGE _____ DRAWN BY _____ FIELD WORK _____ FIELD BOOK _____

ASHMORE


OLD HIGHWAY

CHARTERS HIGHWAY

AGNES WOLFE PROPERTY

ASHMORE DRIVE STREET

LEE & RALFORD STARNES PROPERTY

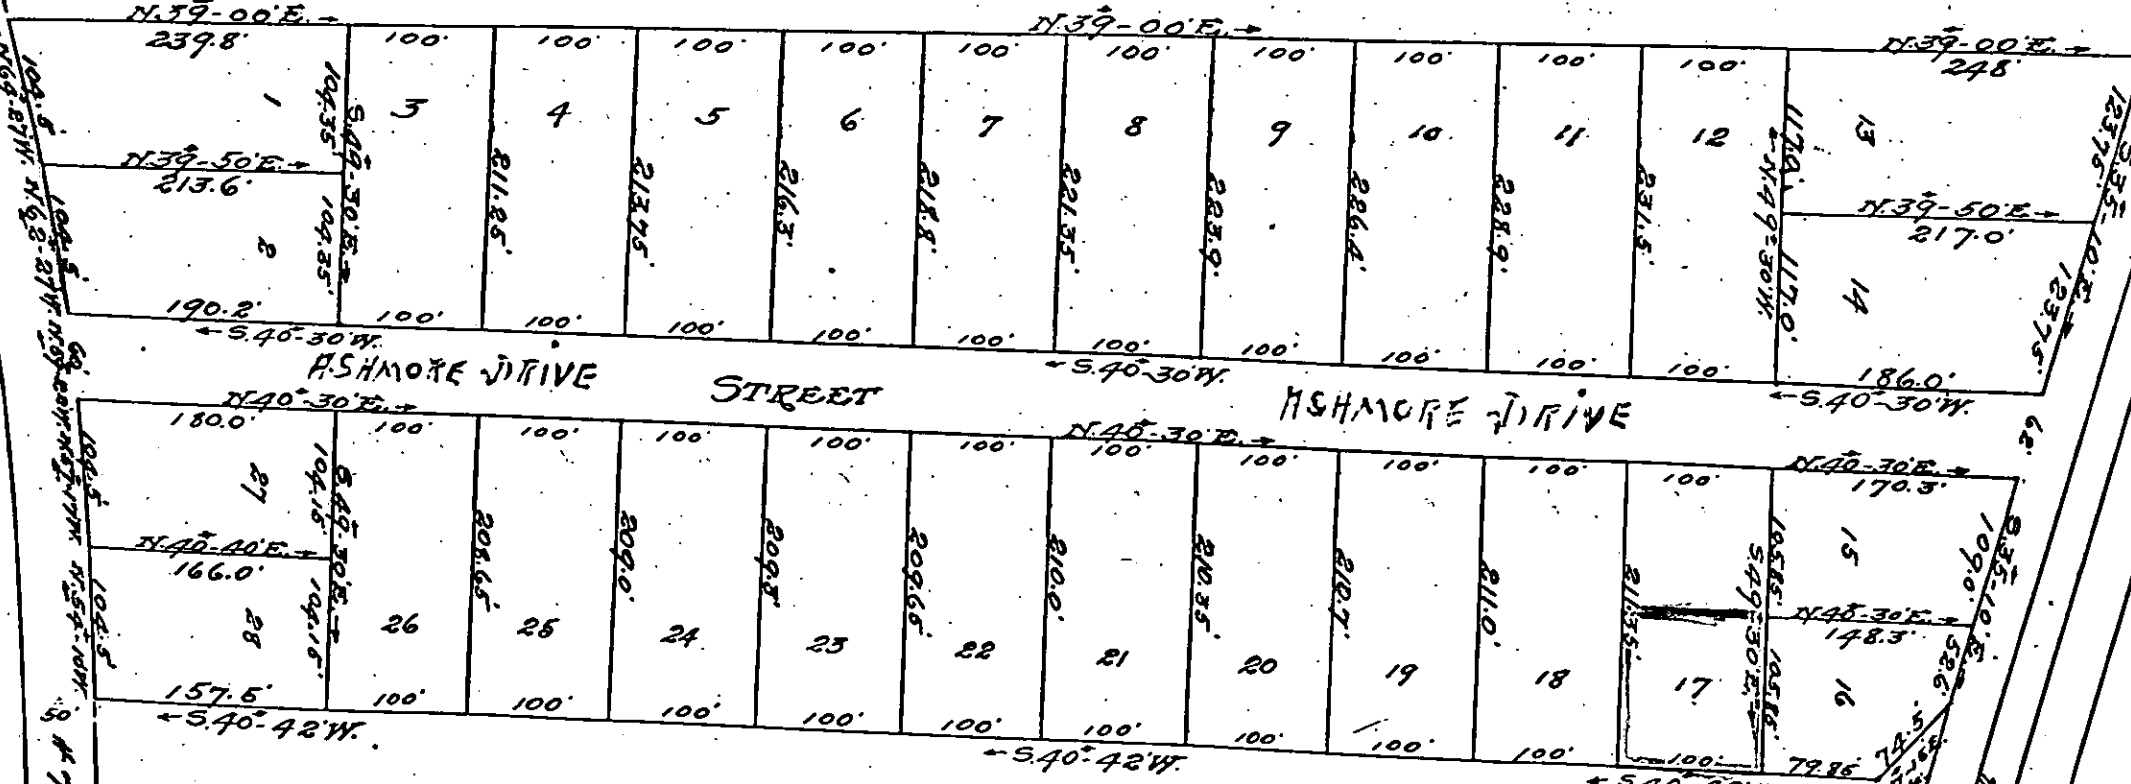

MAP OF SUBDIVISION
OWNED BY