

* 0 0 B R E A K 0 0 *



**ADVANCED
IMAGING
SYSTEMS**

www.aisimc.com

An Information
Management Company

City of Charlotte – Planning Dept. Scanning Rezoning Files

Petition # _____

Document type:

- Applications
- Correspondence
- Department Comments
- Land Use Consistency
 - Mail Info
 - Mapping
 - Other
- Site Plans



* 0 0 B R E A K 0 0 *

THIS IS TO CERTIFY THAT ON THE 4th DAY OF Jan 1968 I SURVEYED THE PROPERTY SHOWN ON THIS PLAT, AND THAT THE TITLE LINES AND THE WALLS OF THE BUILDINGS IF ANY ARE AS SHOWN HEREON.

Rev July 16th, 1970

SIGNED R.B. Pharr
R. B. PHARR & ASSOCIATES, REGISTERED SURVEYORS




~ MRS. JANET M. McDONALD ~

~ J.C. McDONALD, JR. ~

~ A.F. RACKERBY et al ~
1906.9

~ J.M. CRAIG ~
2578.27

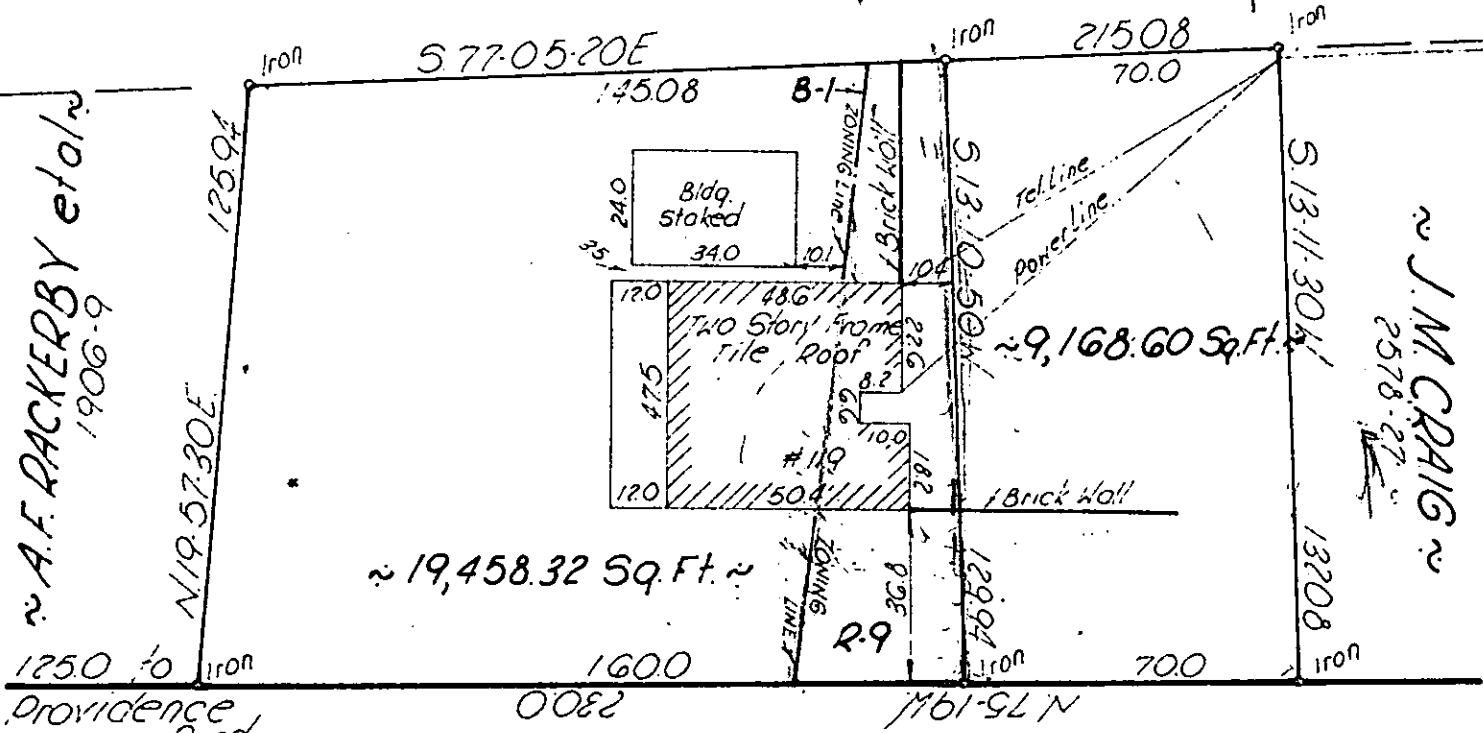

HUNTLEY PLACE

BOLLING ROAD

Physical SURVEY
OF

Property As Shown (28,626.92 Sq. Ft.)

SCALE 1"=40'

CHARLOTTE, N. C.

THE PROPERTY OF Don's, Inc.

MAP RECORDED IN BOOK _____ AT PAGE _____ DEED RECORDED IN BOOK _____ PAGE _____