

SITE PLAN FOR
SINGLE FAMILY ATTACHED HOMES

CROSS CREEK

Property of
JOHN CROSLAND COMPANY
scale: 1" = 50'
October 1971

23.381 Acres

STAGE 3 (1974)

STAGE 2 (1973)

STAGE 1 (1972)

125 UNITS
324 PARKING SPACES

LILLY MILL ROAD

TENSBURY COURT

DRIVE


STAR BROOK

PARK

RIVERBEND ROAD

ROAD

MAGNETIC NORTH

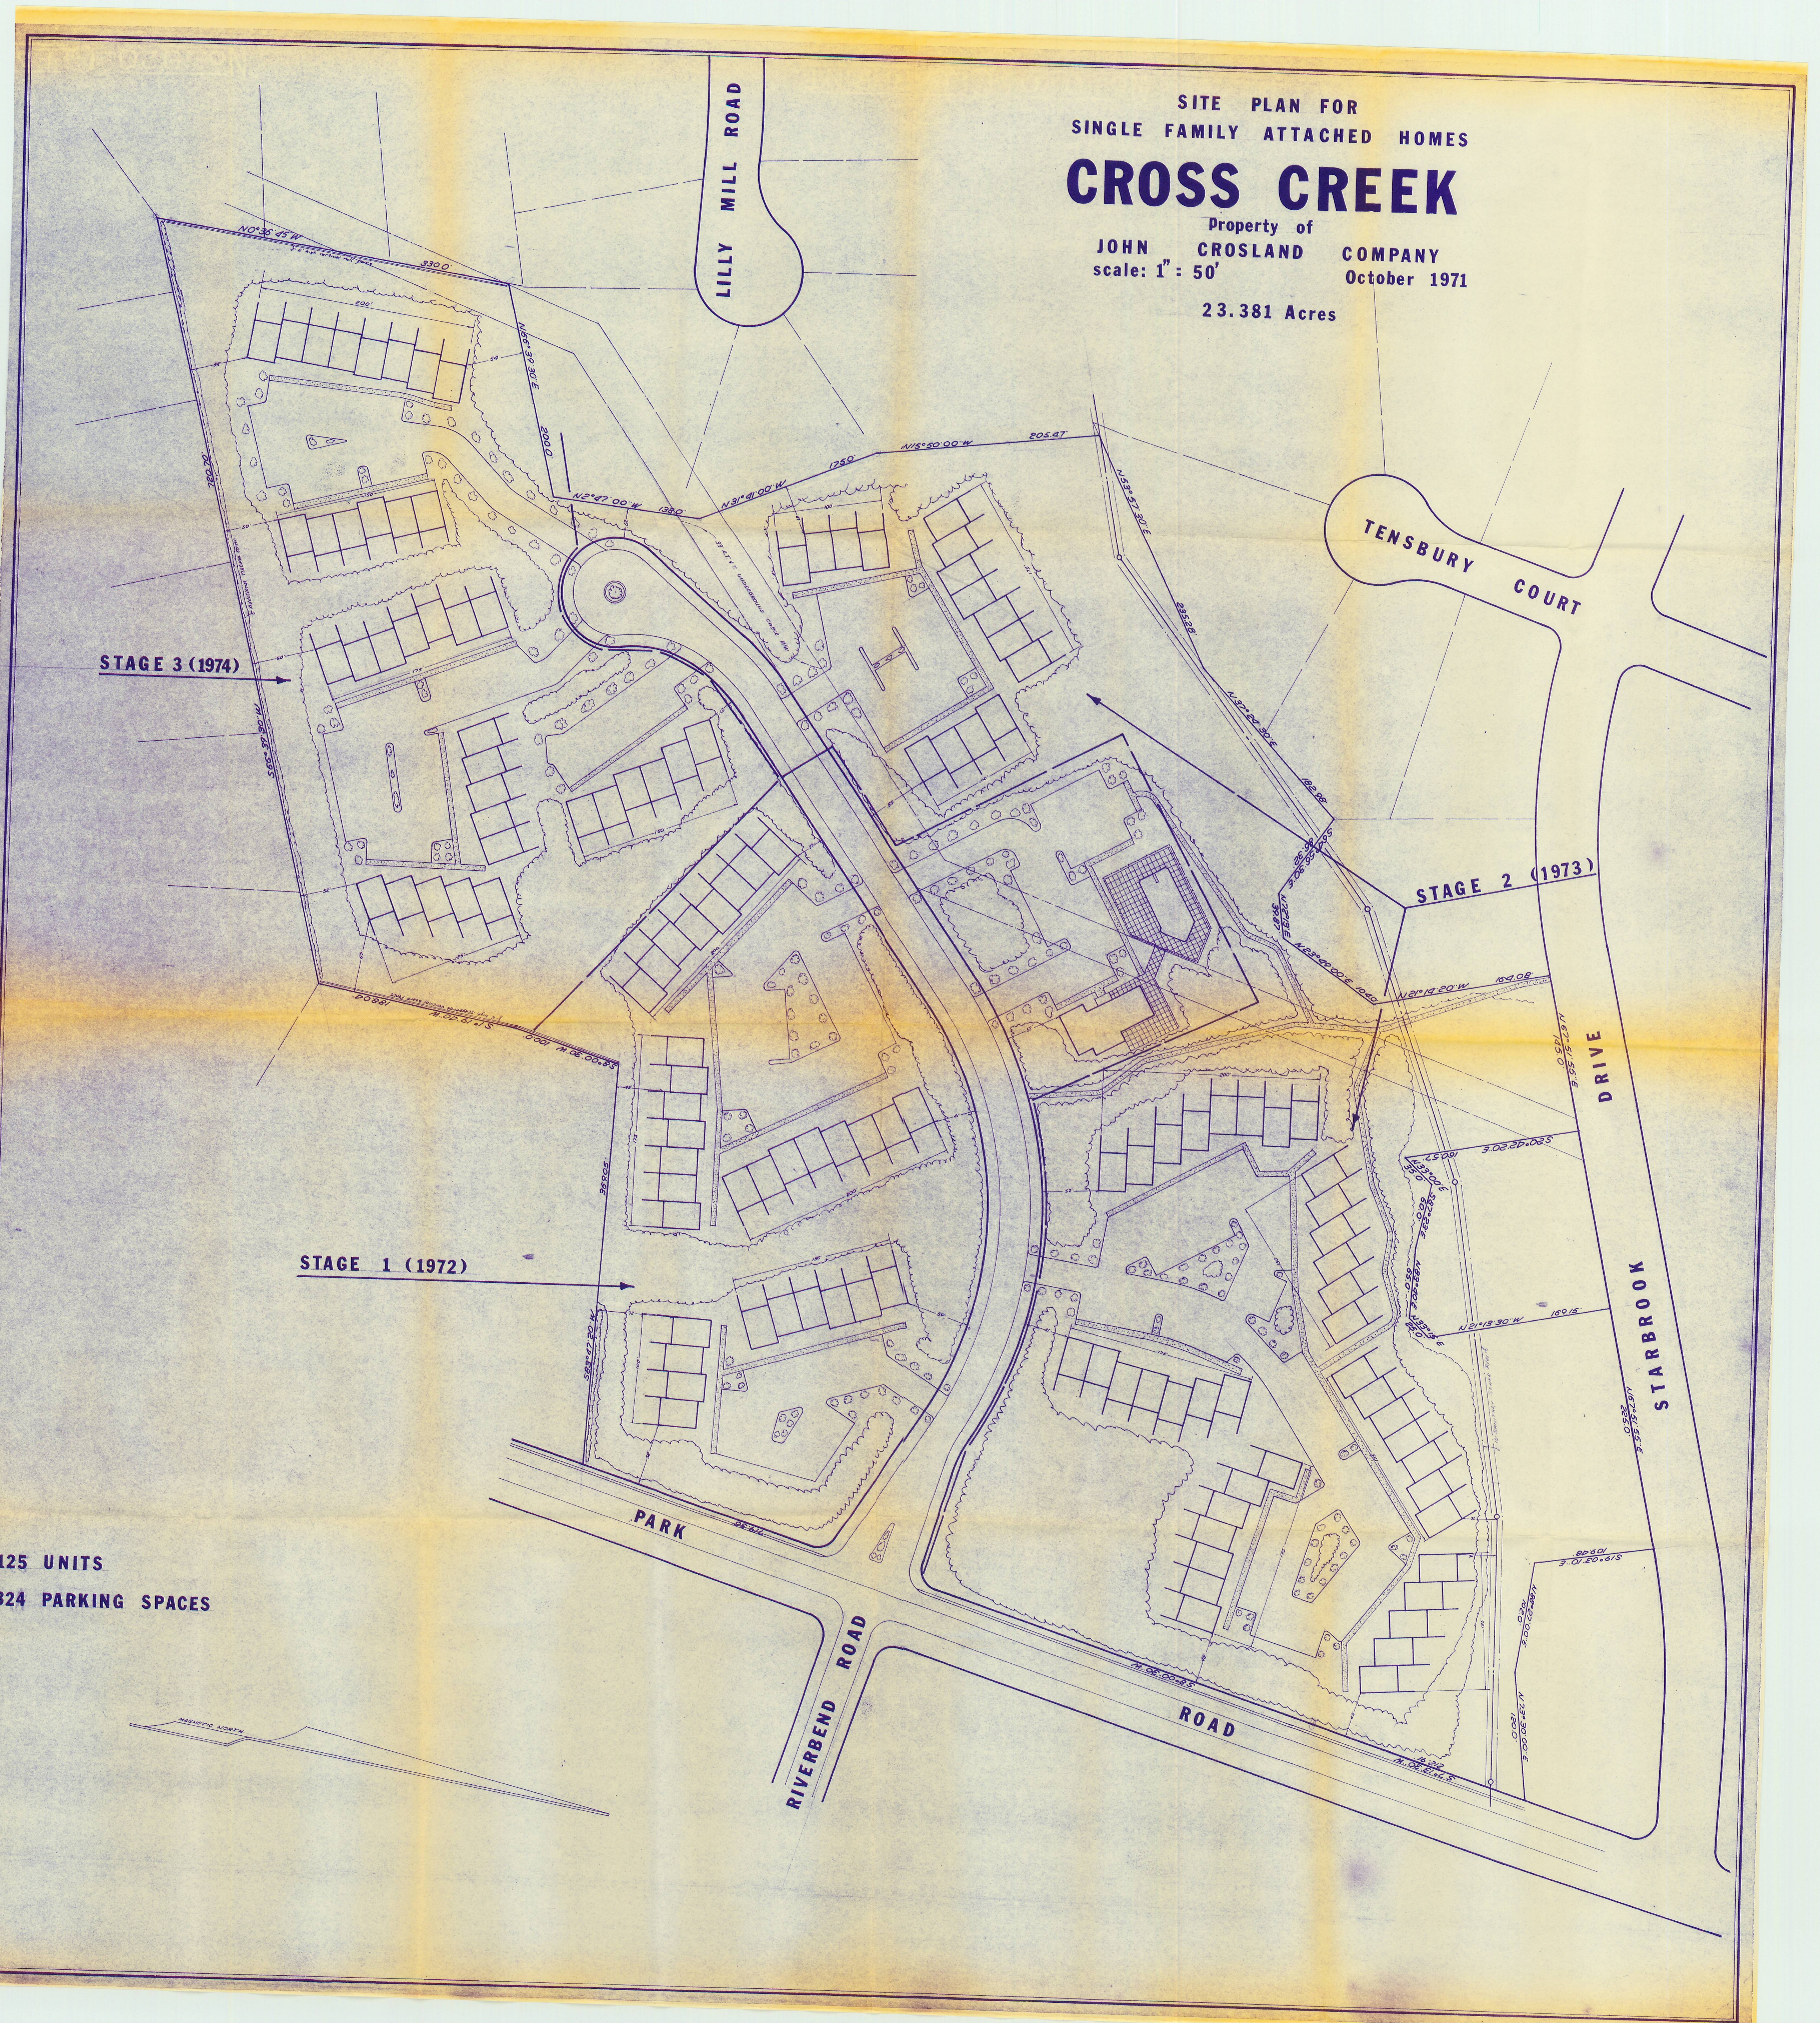


SITE PLAN FOR
SINGLE FAMILY ATTACHED HOMES

CROSS CREEK

Property of
JOHN CROSLAND COMPANY
scale: 1" = 50' October 1971

23.381 Acres

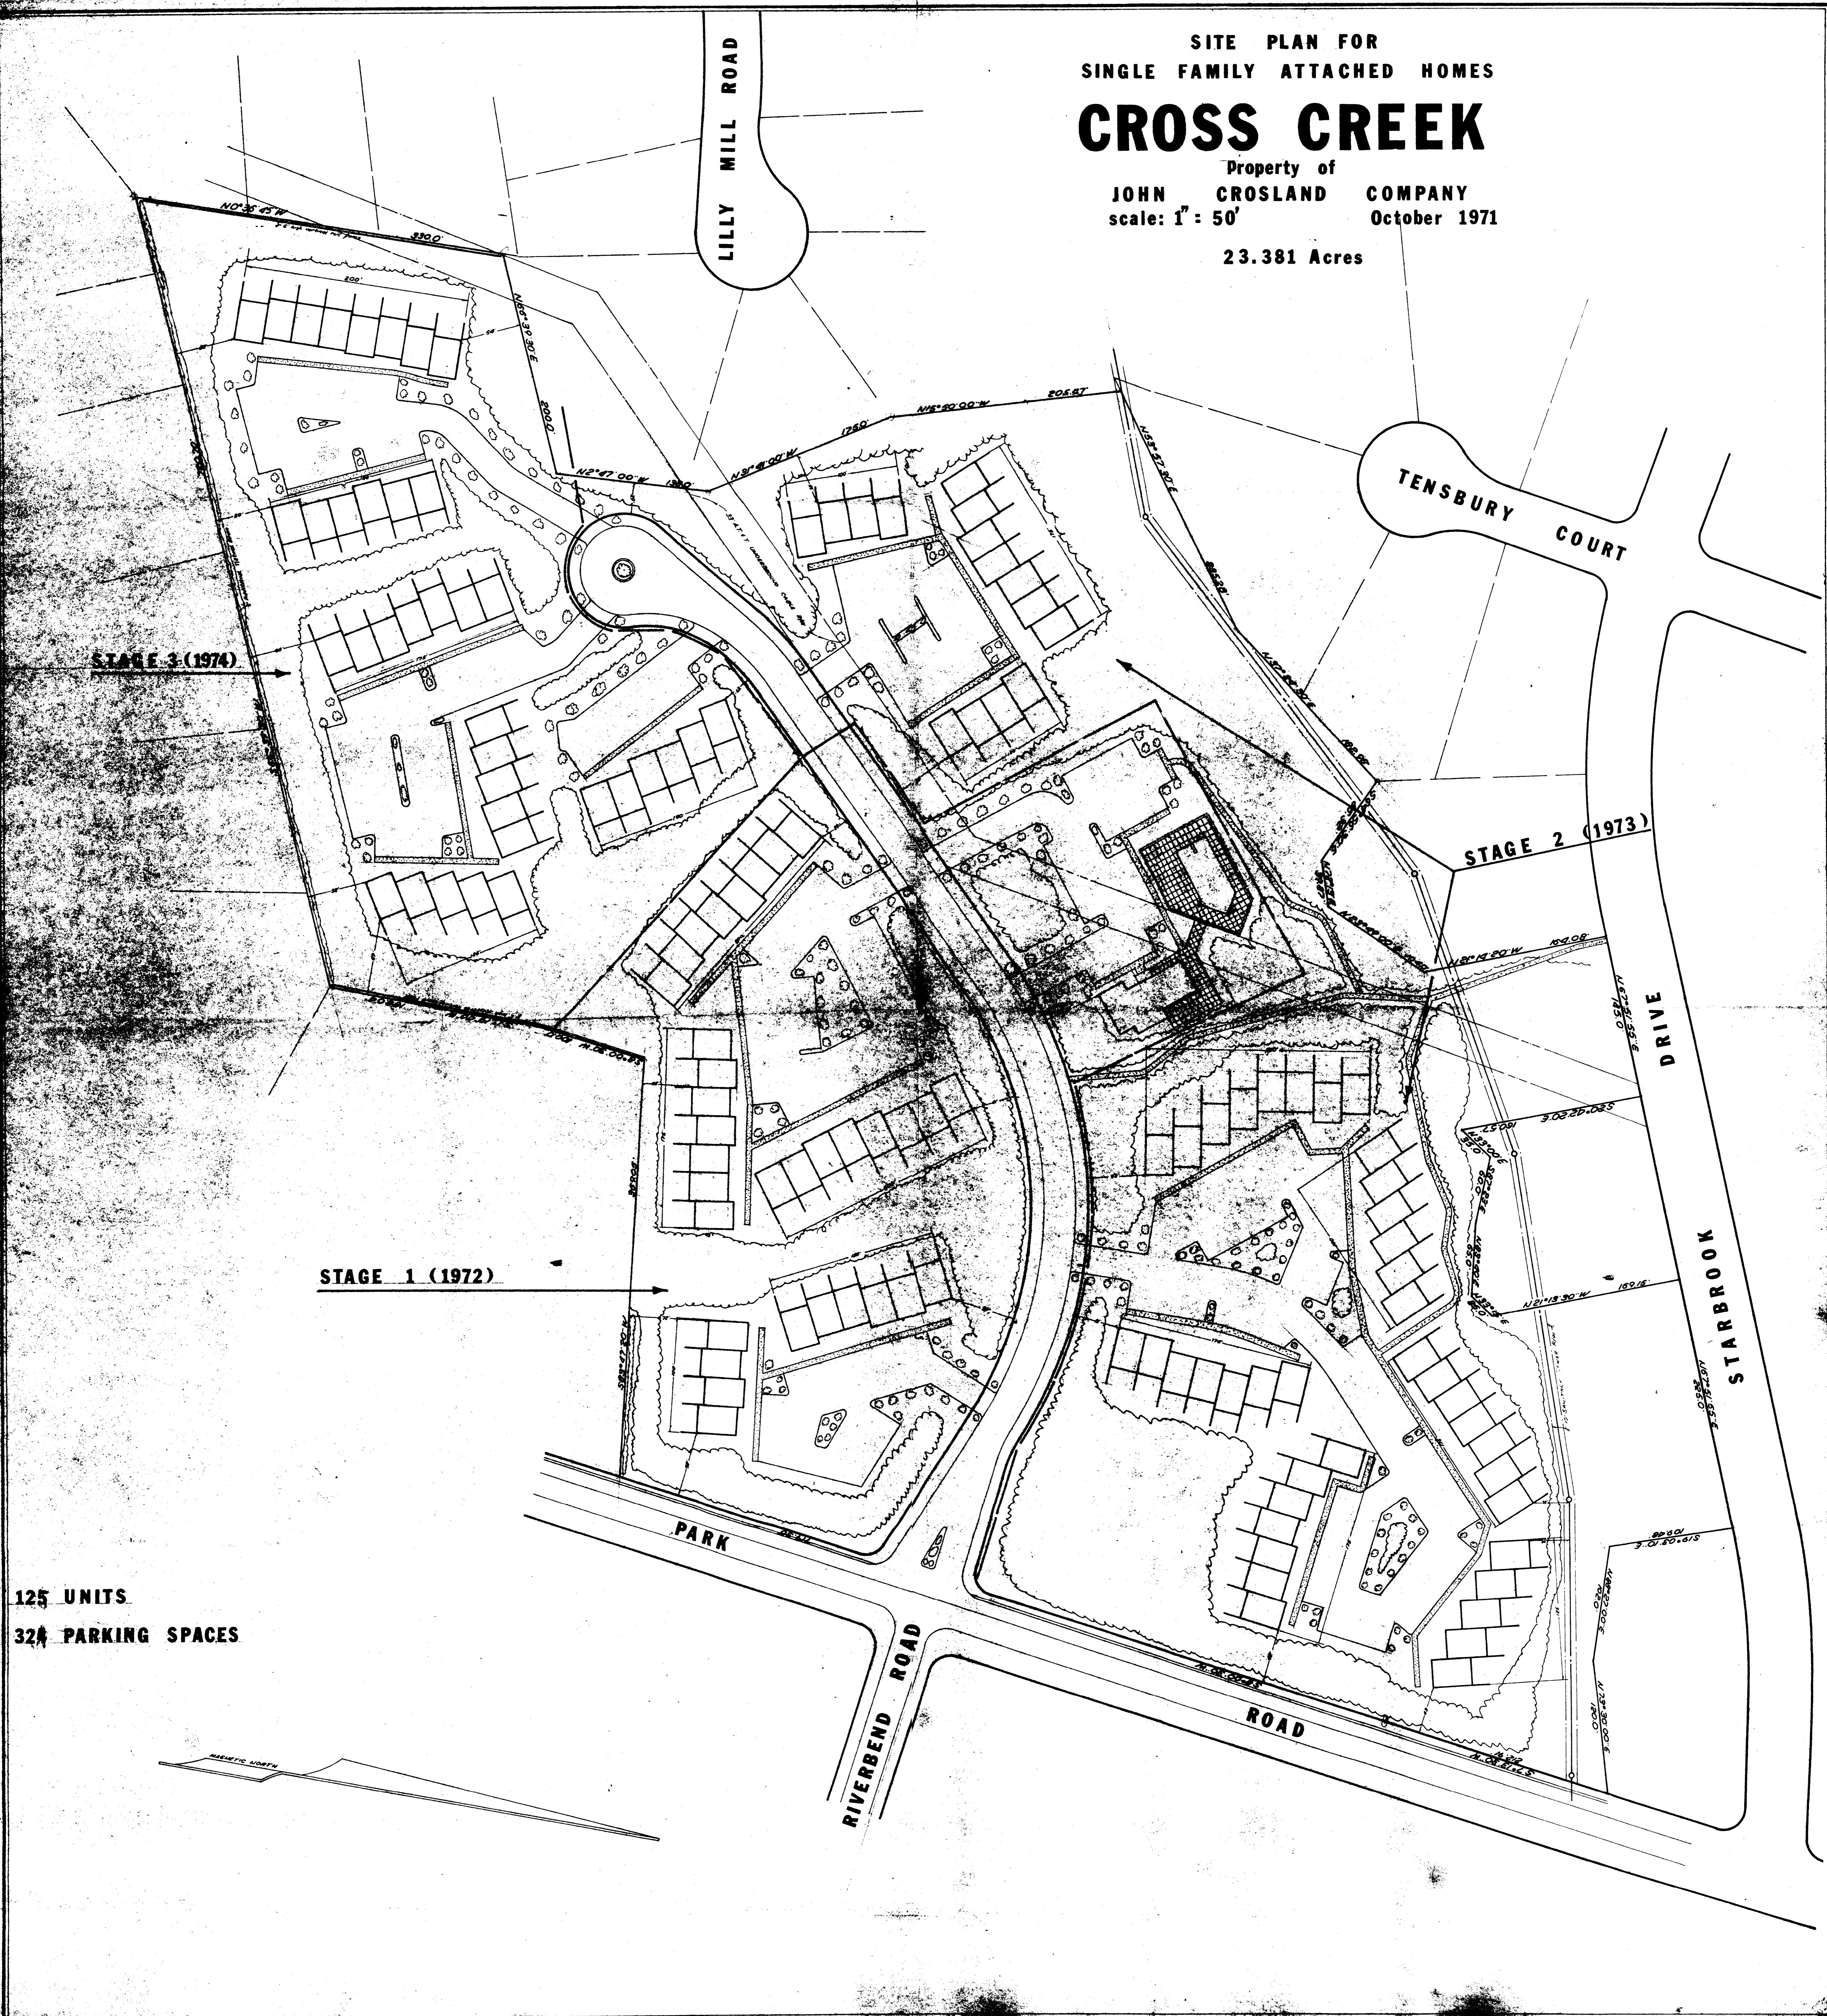

STAGE 3 (1974)

STAGE 2 (1973)

STAGE 1 (1972)

125 UNITS
324 PARKING SPACES

