



3 ELEVATION  
1/8" = 1'-0"

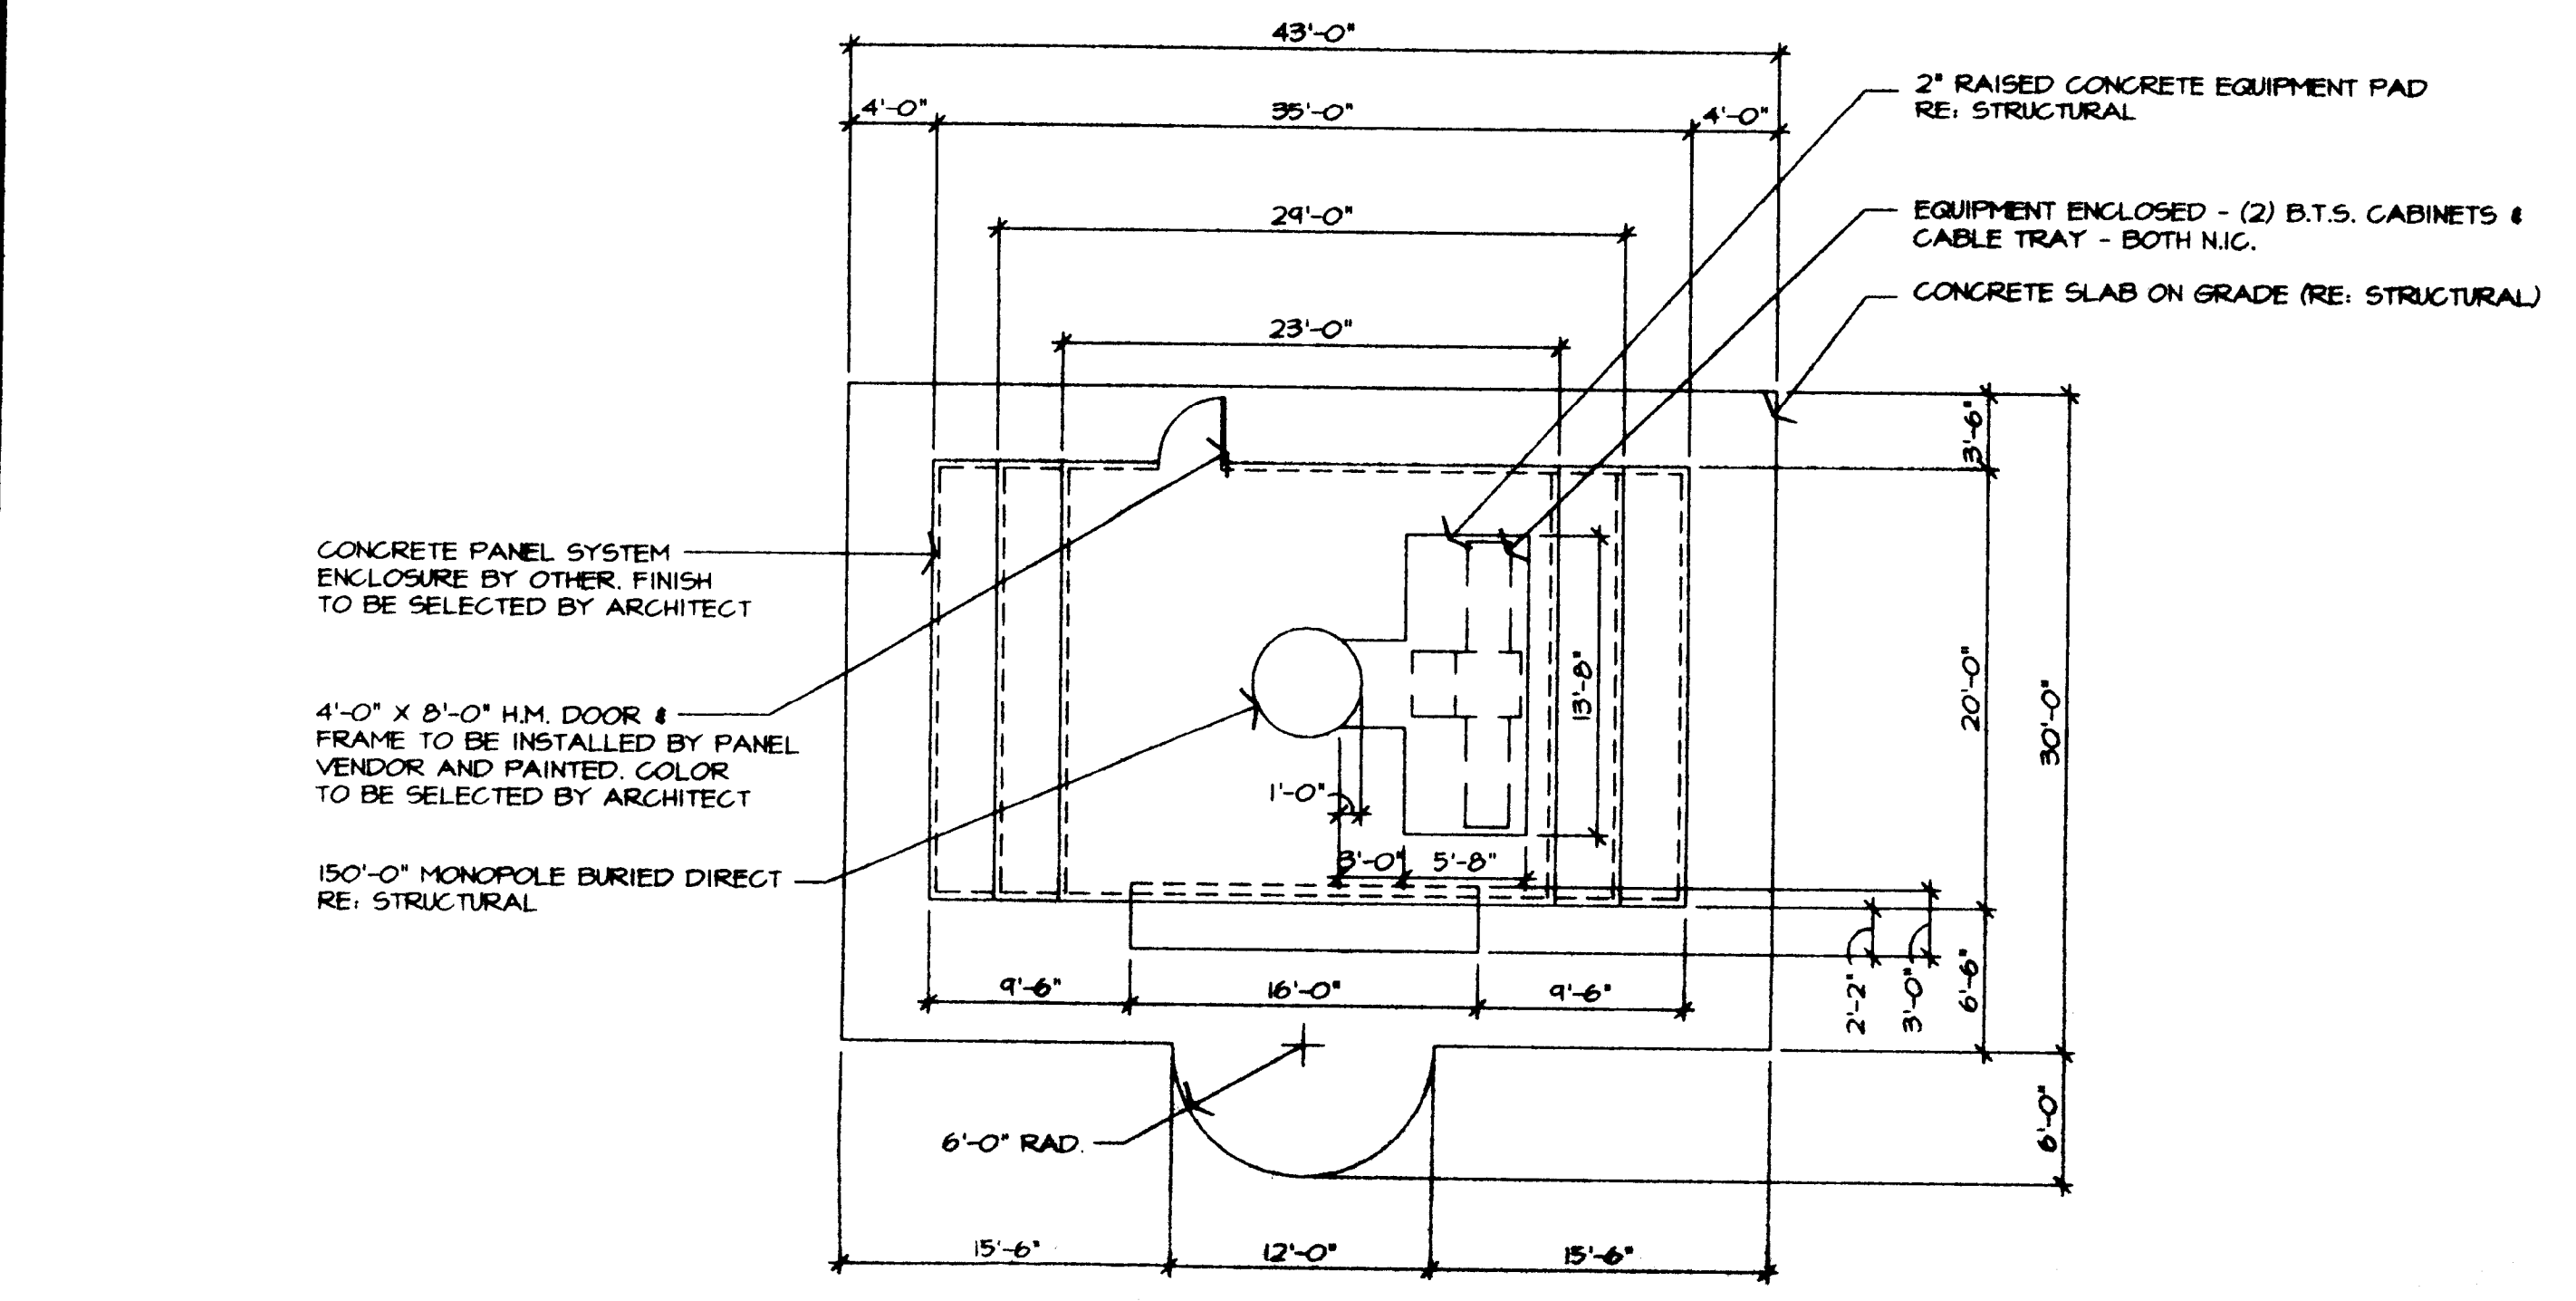


2 DETAIL - EQUIPMENT ENCLOSURE PLAN  
1/8" = 1'-0"

ATTACHED TO ADMINISTRATIVE APPROVAL  
DATED: 6/29/96  
BY: MARTIN R. CRAMTON, JR.

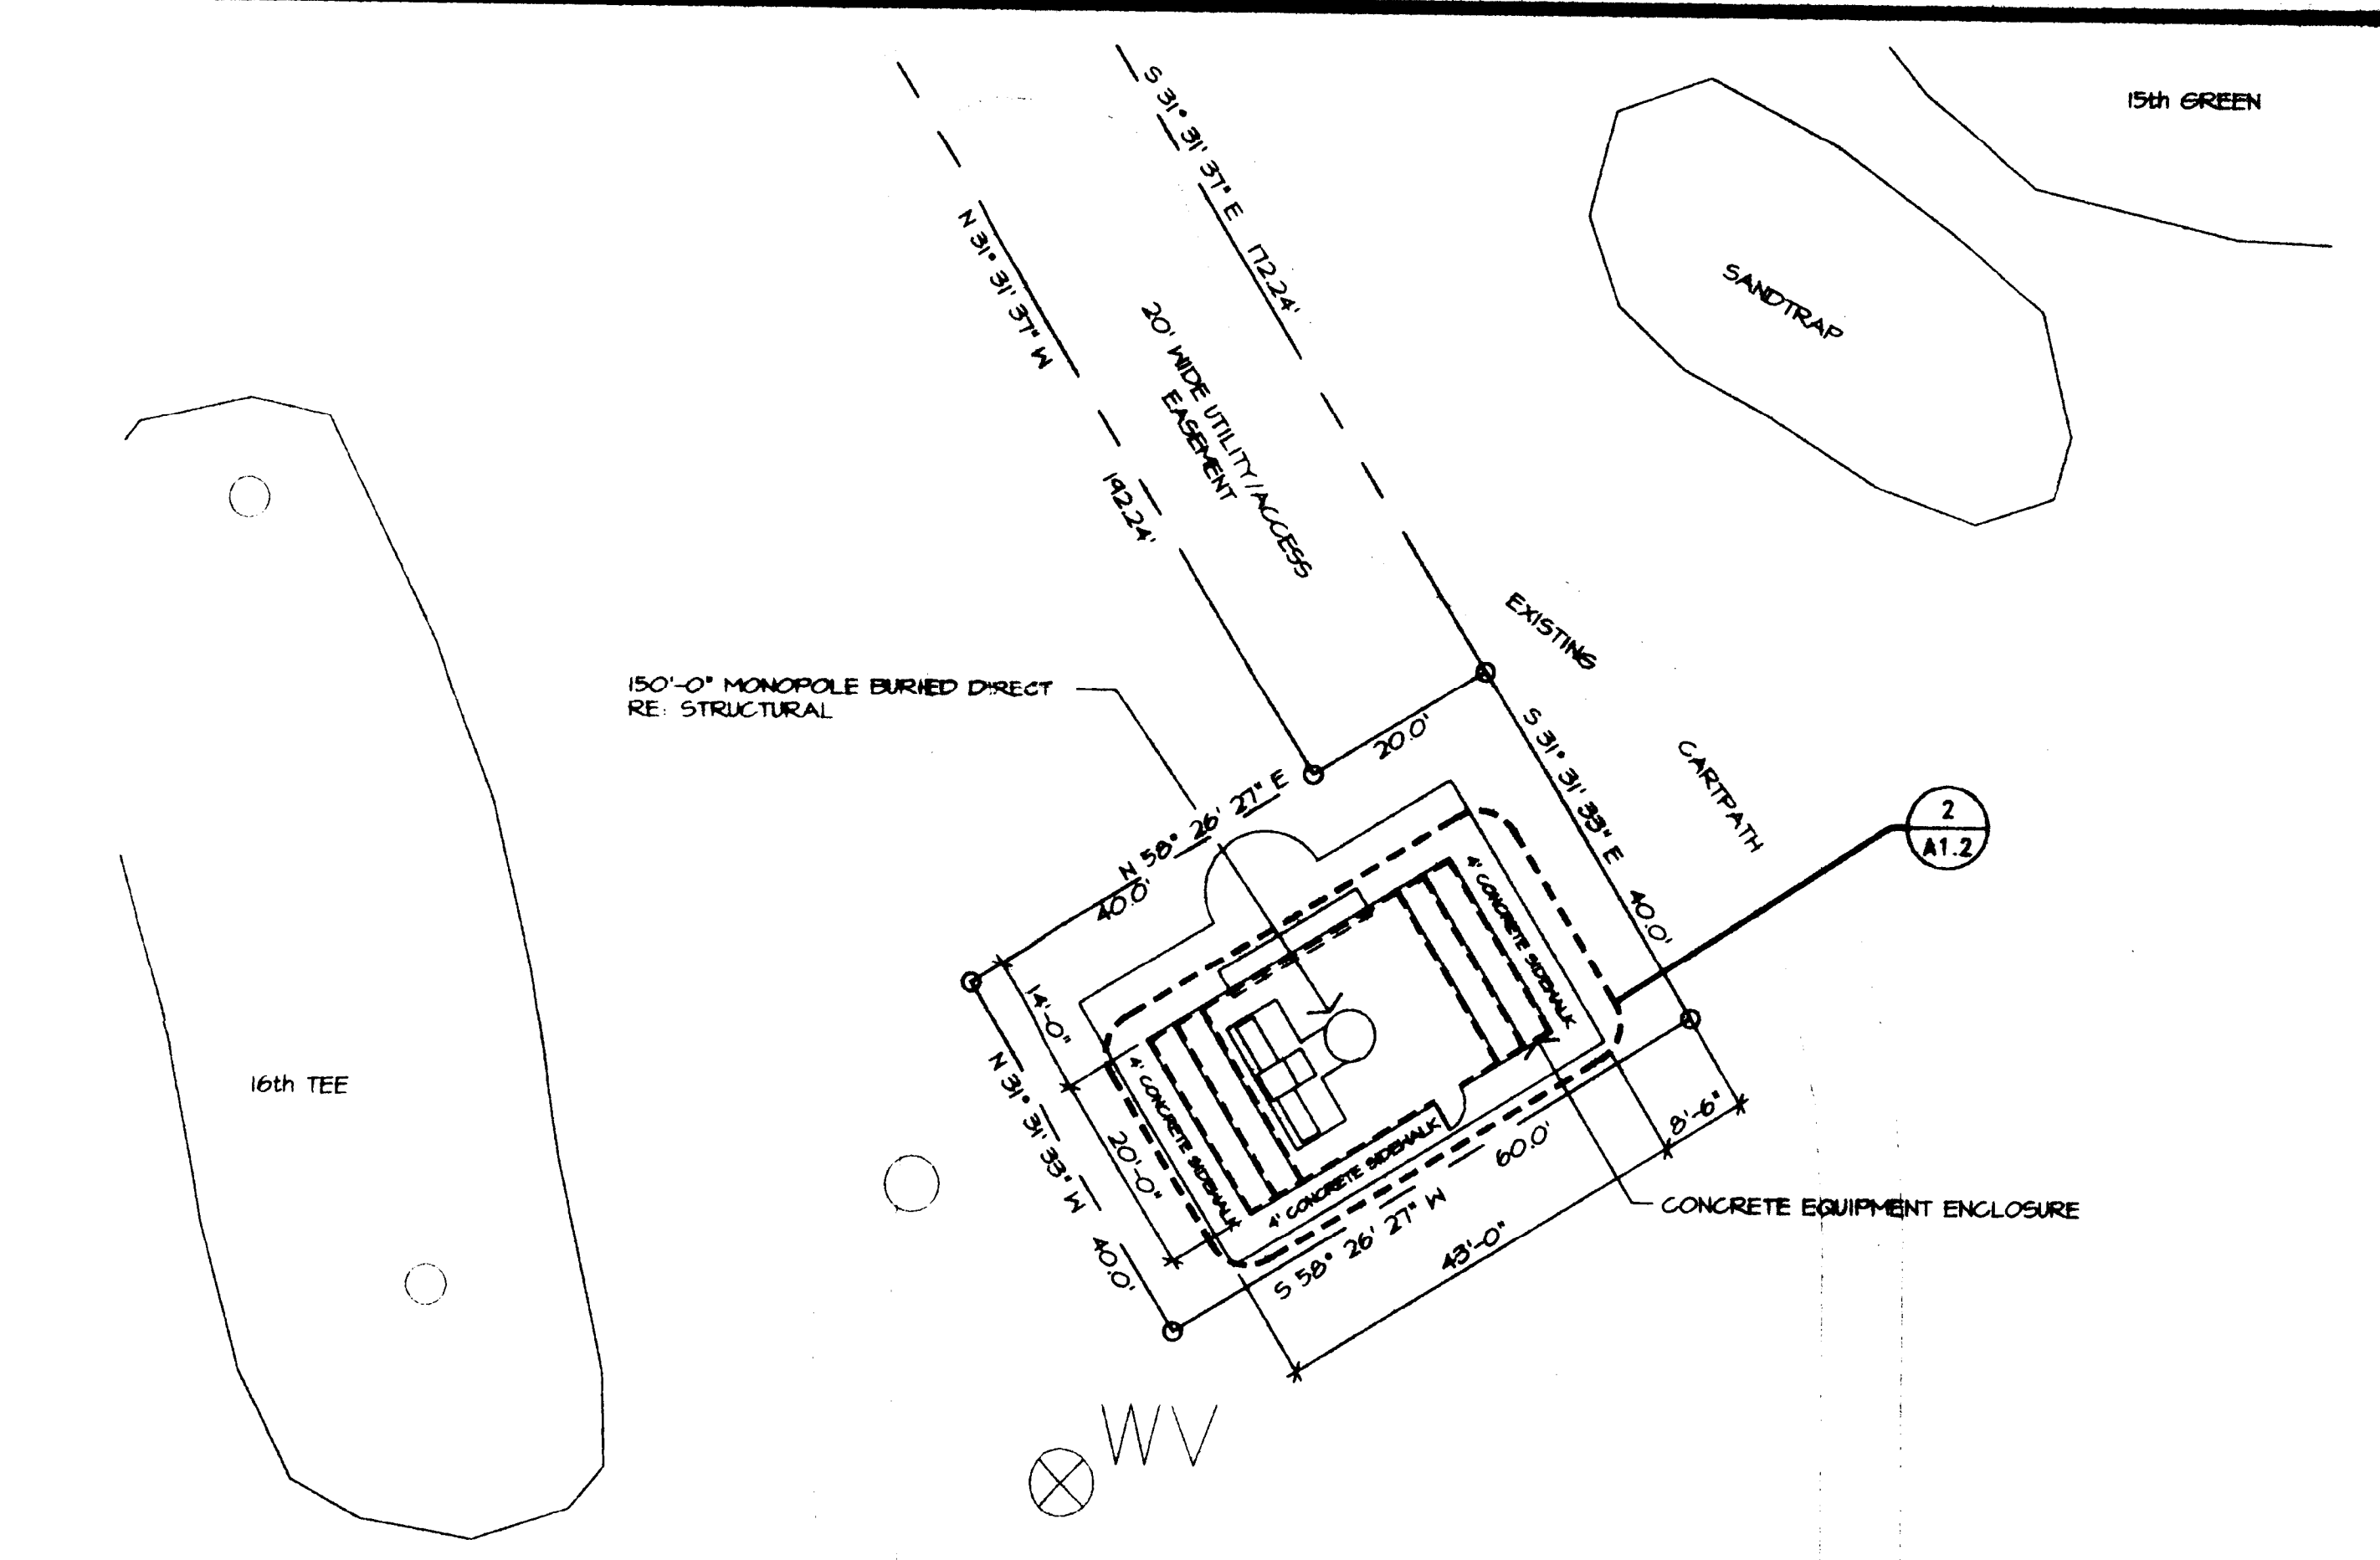

1 SITE PLAN  
1/16" = 1'-0"

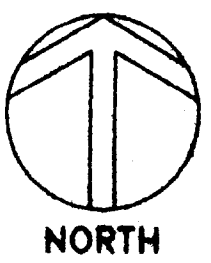


DATE	5-13-96
BY	M.R. CRAMTON
CHECKED	
SCALE	AS SHOWN
PROJECT	BELLSOUTH PCS CAROLINAS, L.P.
SHEET NO.	96036
TOTAL SHEETS	3


**SLATER-PAULL & ASSOCIATES, INC.**  
Architecture · Preservation · Interior Design  
1800 PARKWAY PLACE, SUITE 300, MARIETTA, GEORGIA 30067 (770)484-8833

**BELLSOUTH PCS Carolinas, L.P.**  
BASE TRANSMITTER SITE  
CHARLOTTE NORTH CAROLINA  
SITE ID# 07-4-133  
SITE PLAN, ELEVATION & DETAILS  
DPT. PROJECT NO. 5-13-96


**A1.2**  
SHEET NUMBER  
OF 3 SHEETS

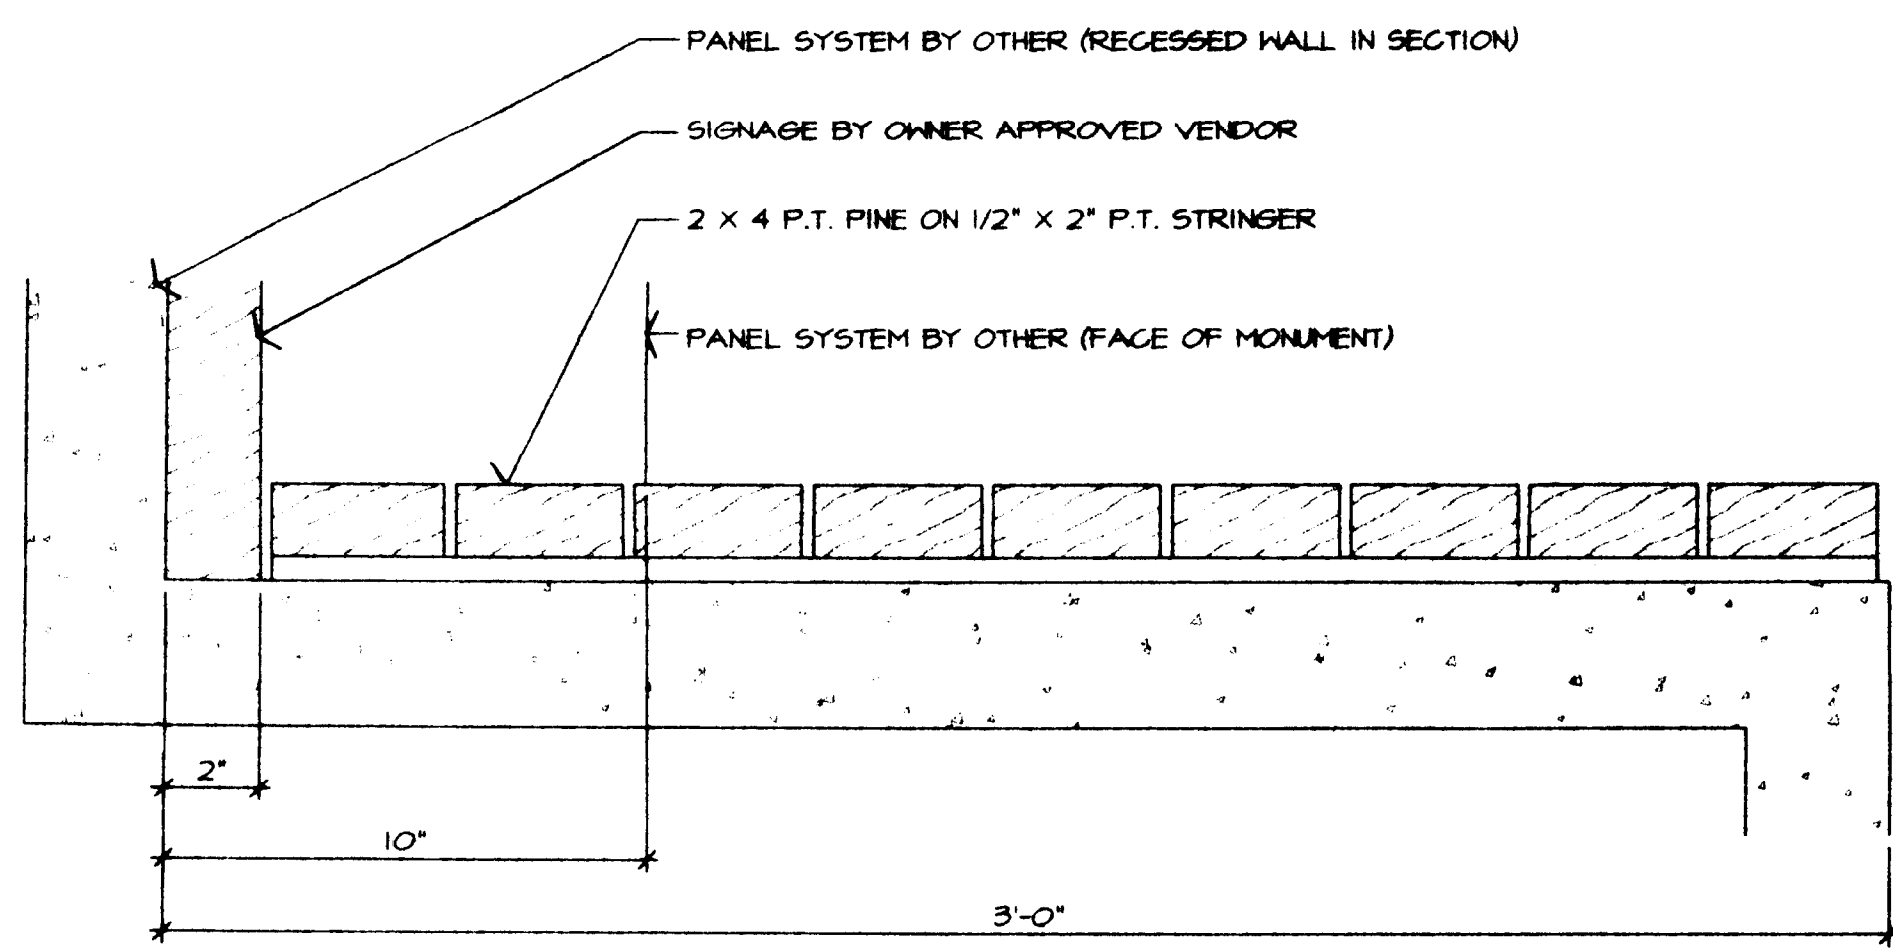

2 SECTION - WOOD BENCH  
N.T.S.

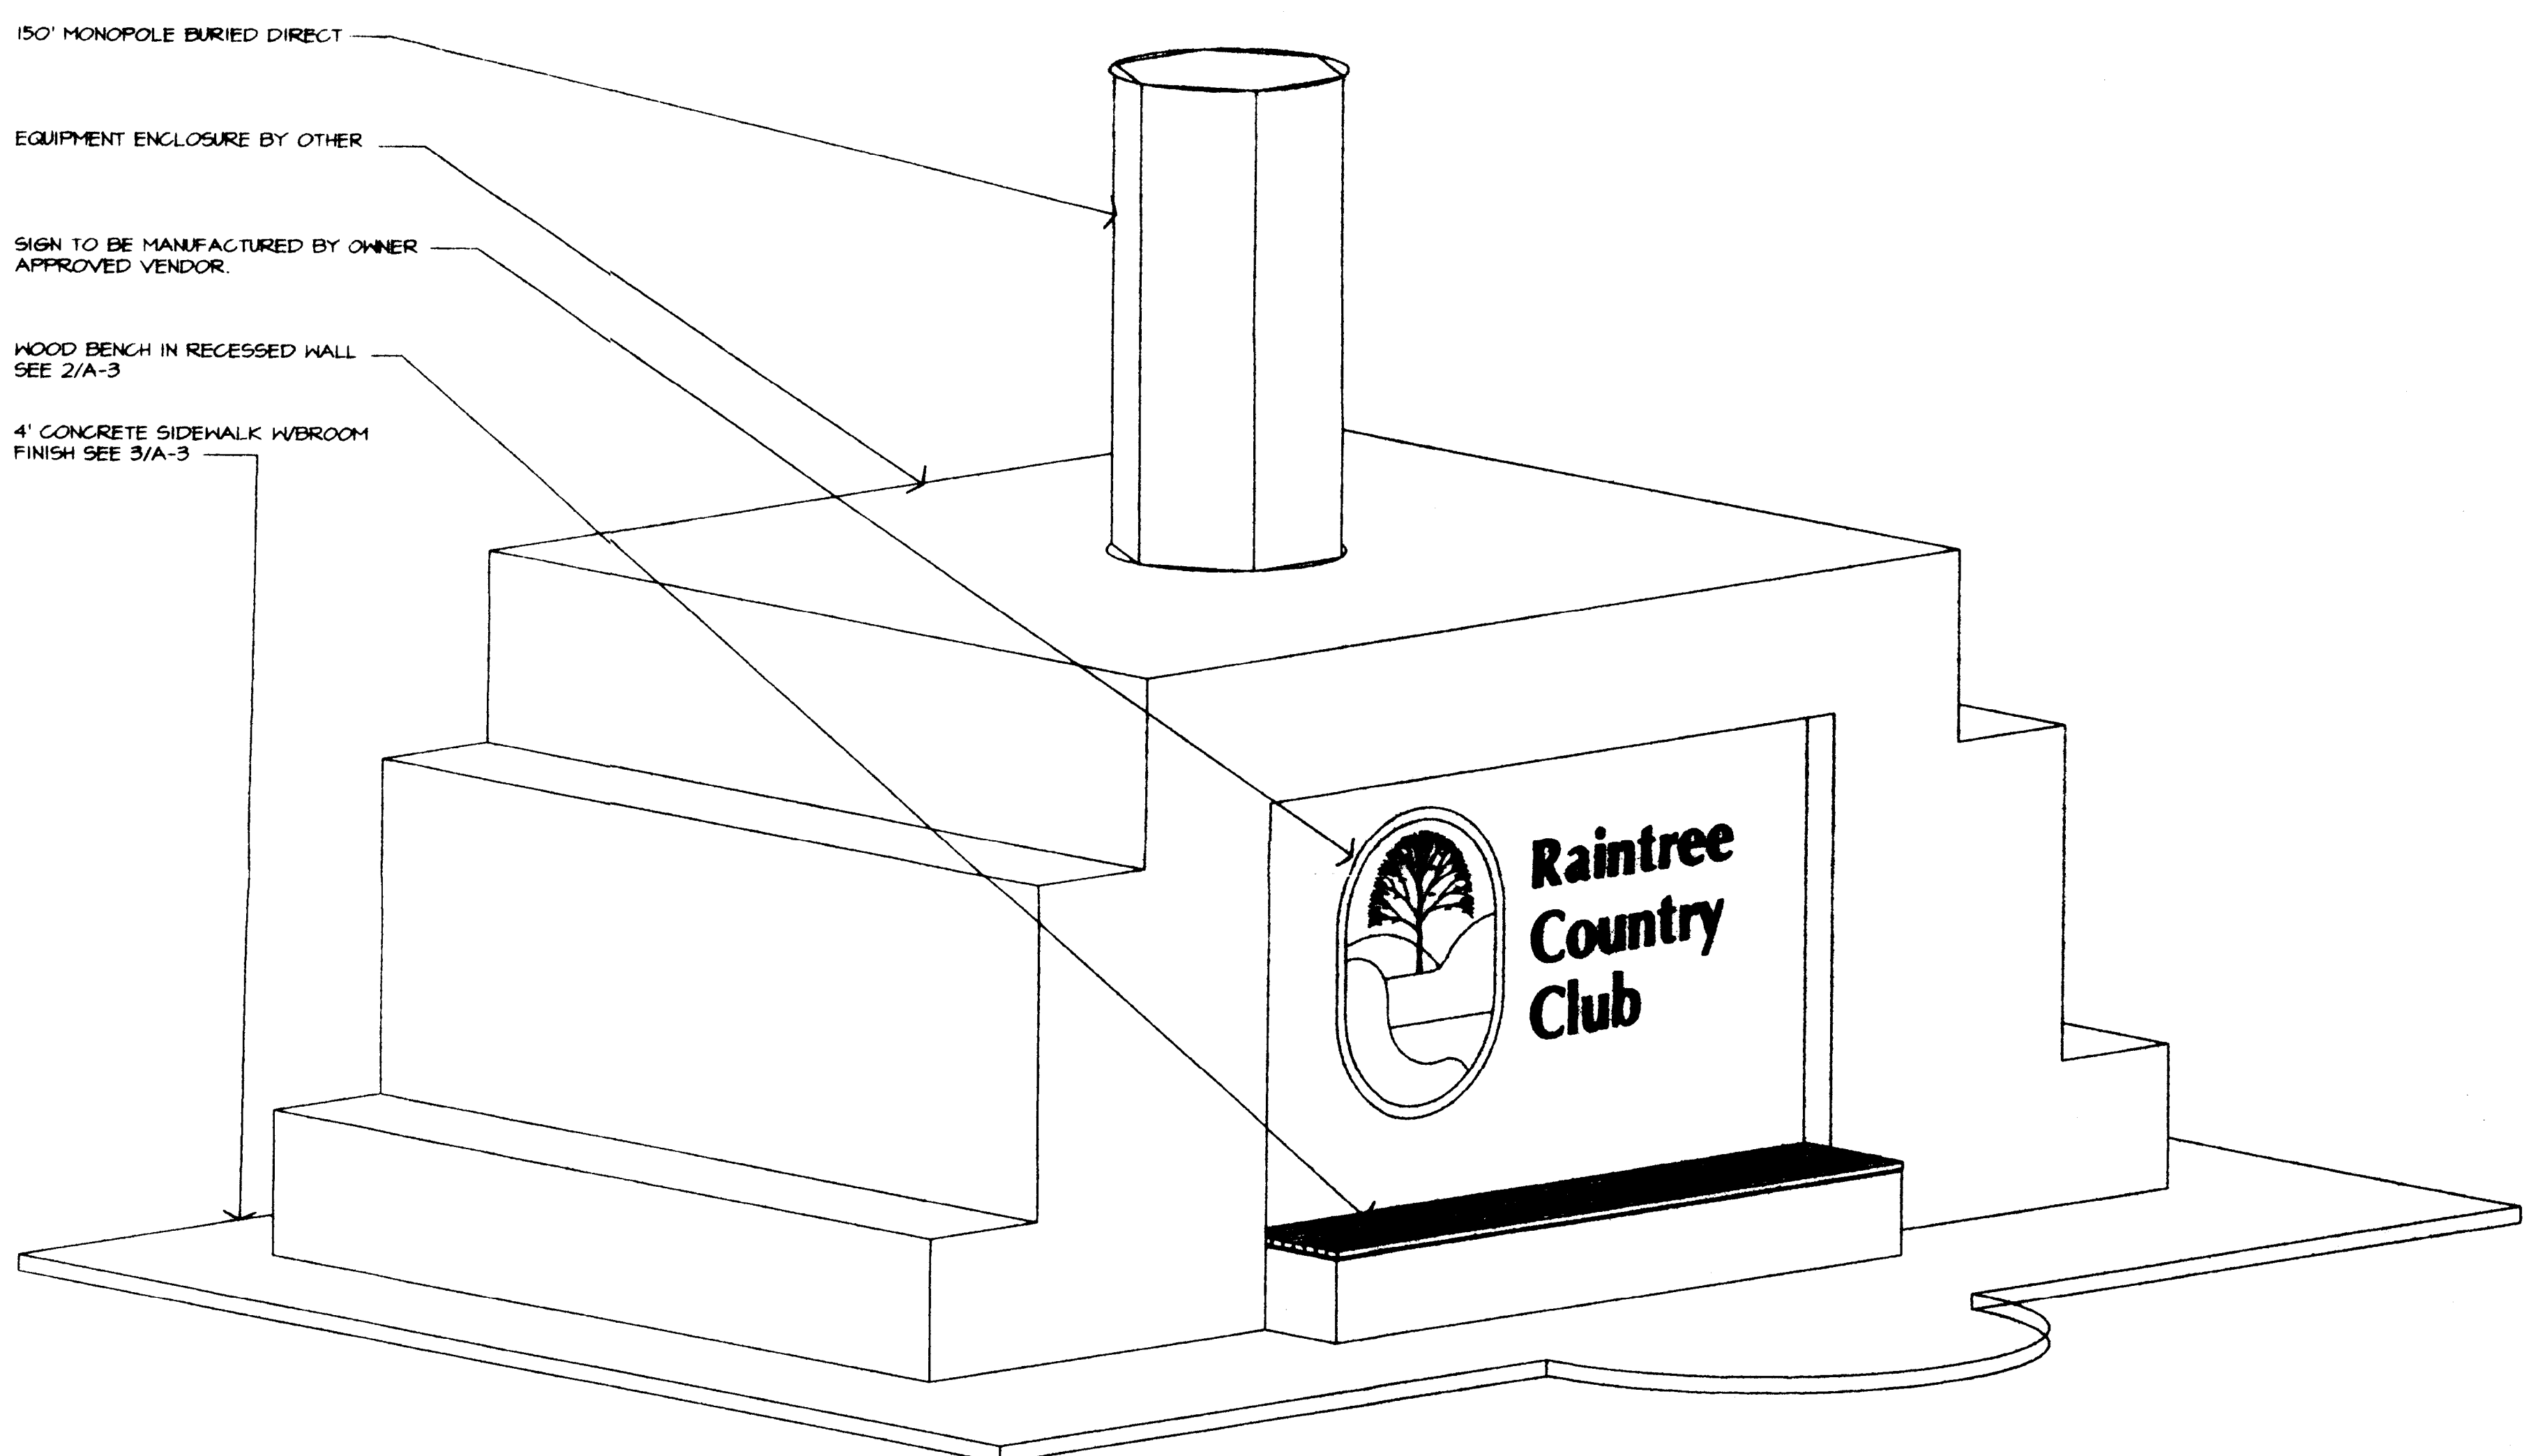

1 3D VIEW  
N.T.S.

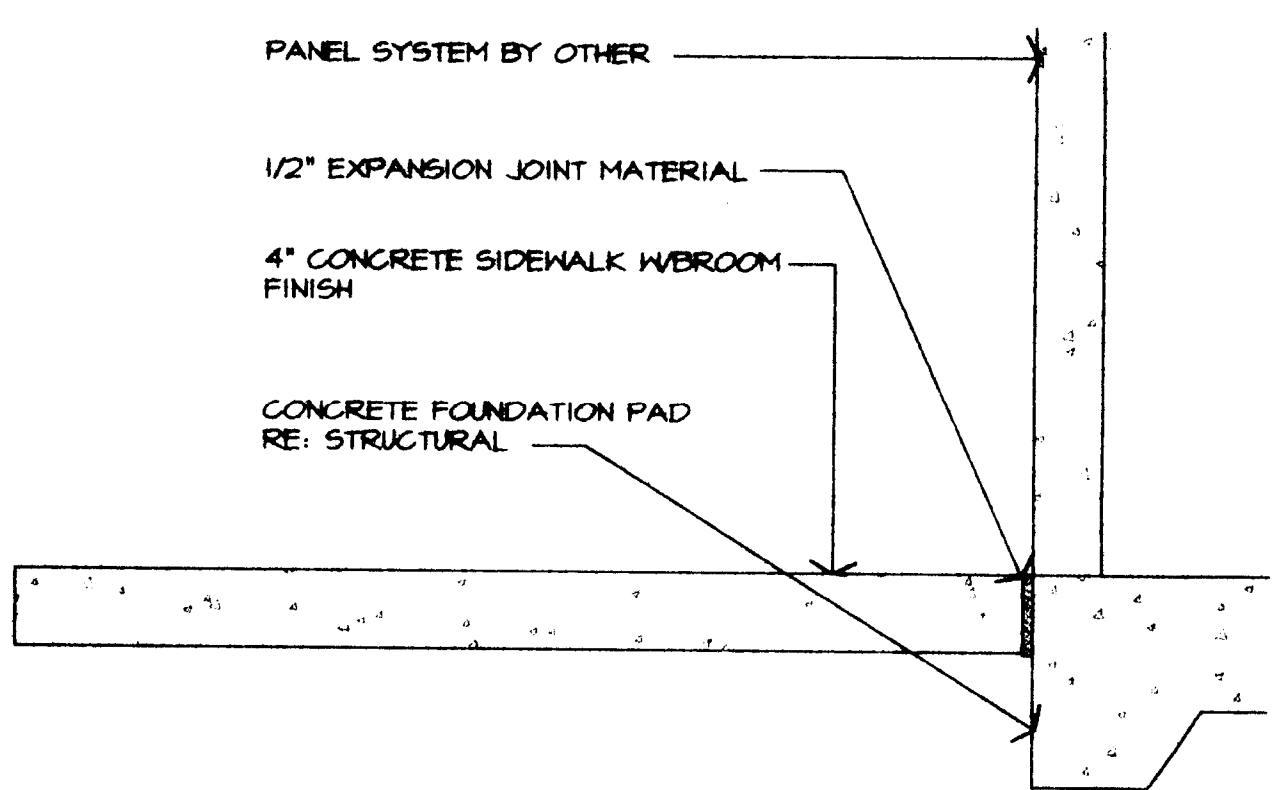

3 SECTION - CONCRETE SIDEWALK  
N.T.S.

DATE	5-13-96
BY	M.R. CRAMTON
CHECKED	
SCALE	AS SHOWN
PROJECT	BELLSOUTH PCS CAROLINAS, L.P.
SHEET NO.	96039
TOTAL SHEETS	3

**SLATER-PAULL & ASSOCIATES, INC.**  
Architecture · Preservation · Interior Design  
1800 PARKWAY PLACE, SUITE 300, MARIETTA, GEORGIA 30067 (770)484-8833

**BELLSOUTH PCS Carolinas, L.P.**  
BASE TRANSMITTER SITE  
CHARLOTTE NORTH CAROLINA  
SITE ID# 07-4-133  
3D VIEW & DETAILS  
DPT. PROJECT NO. 5-7-96

**A1.3**  
SHEET NUMBER  
OF 3 SHEETS

being duly sworn, deposes and says that the plat shown hereon appears was prepared in accordance with G. S. 170-100, and in all respects correct according to the best of his knowledge and belief, and was prepared from an actual survey made by him on the day of February 27, with a distance of 110,600 and a bearing of 7.5 Sec/Angle.

State of North Carolina  
 County of Wake  
 I, Verta W. Barrett, a Notary Public in and for the County of Wake and State of North Carolina, do hereby certify that Bobby J. Rapp appeared before me this day and acknowledged to me the foregoing certificate and upon his oath swore to the truth of the contents of said certificate.  
 Witness my hand and notarial seal, this 22 day of February 1975.  
Verta W. Barrett  
 Notary Public  
 My term expires May 22, 1975


STATE OF NORTH CAROLINA  
 COUNTY OF WAKE  
 of Verta W. Barrett  
 a Notary Public of said County and State is hereby certified to be correct. This 25 day of March 1975.  
 Recorded in Book Page and Verified.  
CHARLES E. CROWTHER, Registrar of Deeds  
Deputy

22-17861

Common Area Tract "E"

Raintree Sec. 2-A

15/225  
 155

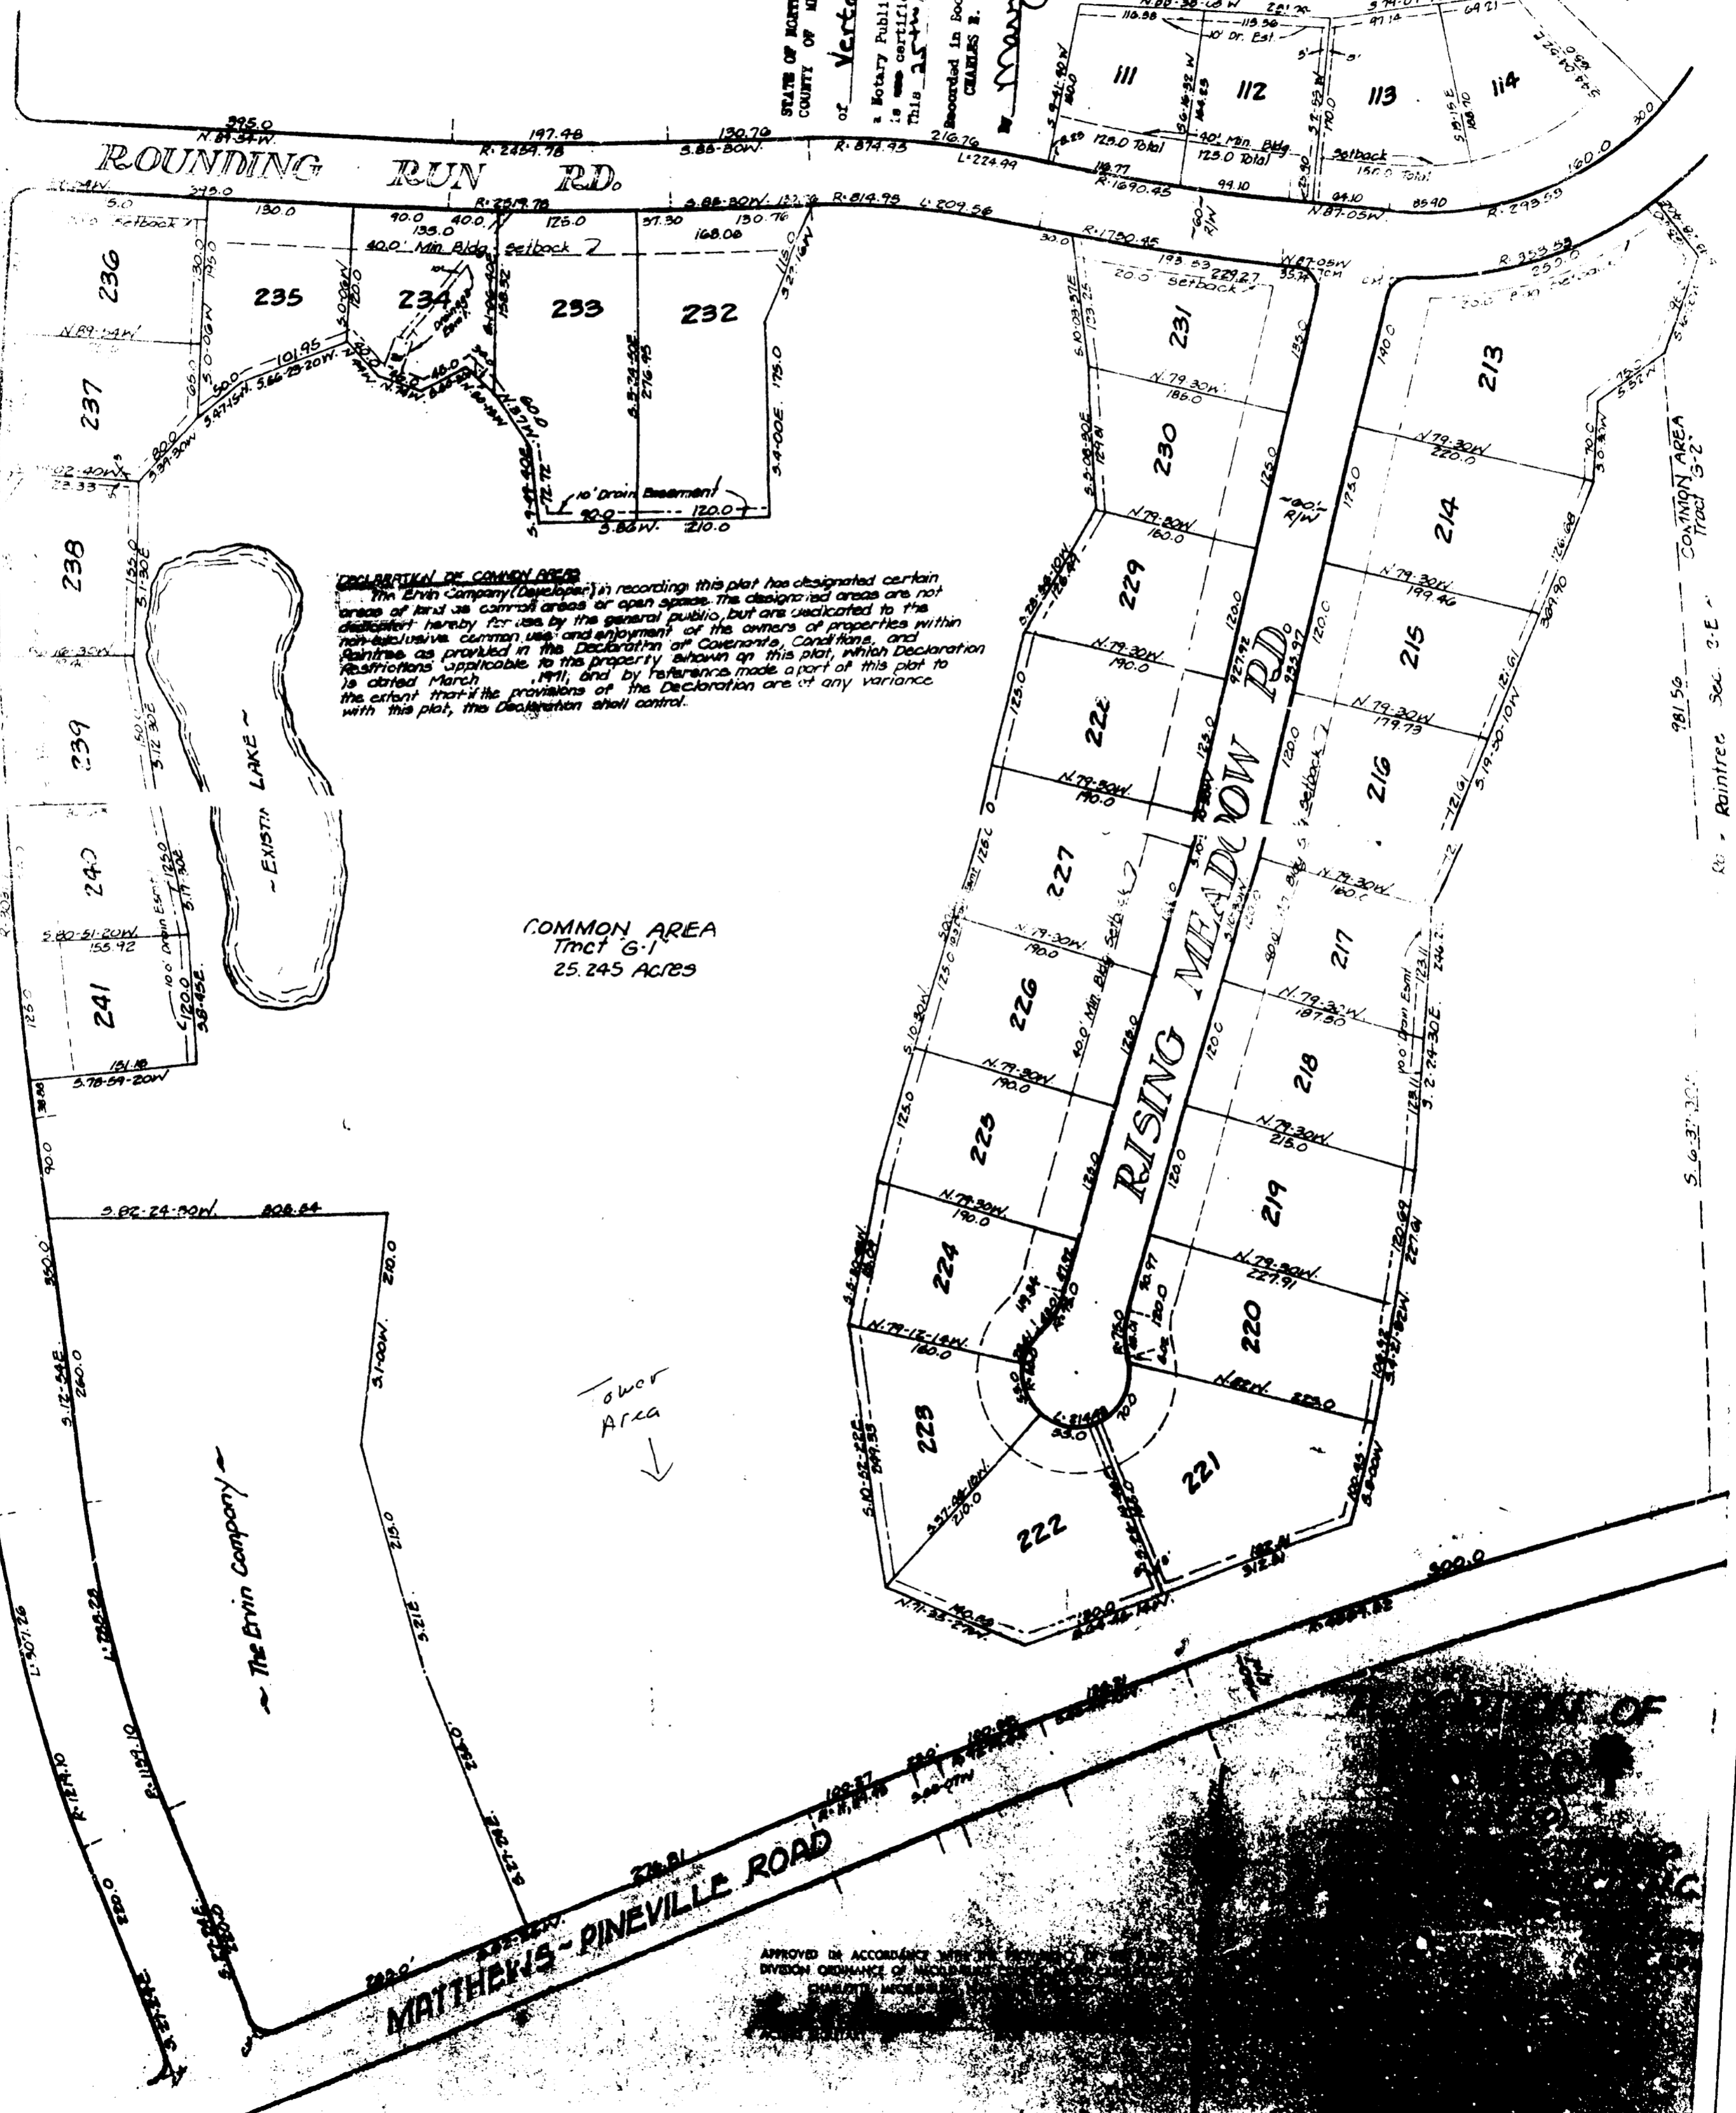

APPROVED IN ACCORDANCE WITH  
 DIVISION ORDINANCE OF WAKE COUNTY  
 REGISTERED PLAT