




* 0 0 B R E A K 0 0 *

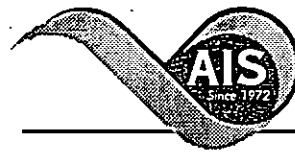

ADVANCED
IMAGING
SYSTEMS

www.aisimc.com

An Information
Management Company

City of Charlotte – Planning Dept. Scanning Rezoning Files


Petition # _____

Document type:

- Applications
- Correspondence
- Department Comments
- Land Use Consistency
 - Mail Info
 - Mapping
 - Other
- Site Plans



* 0 0 B R E A K 0 0 *

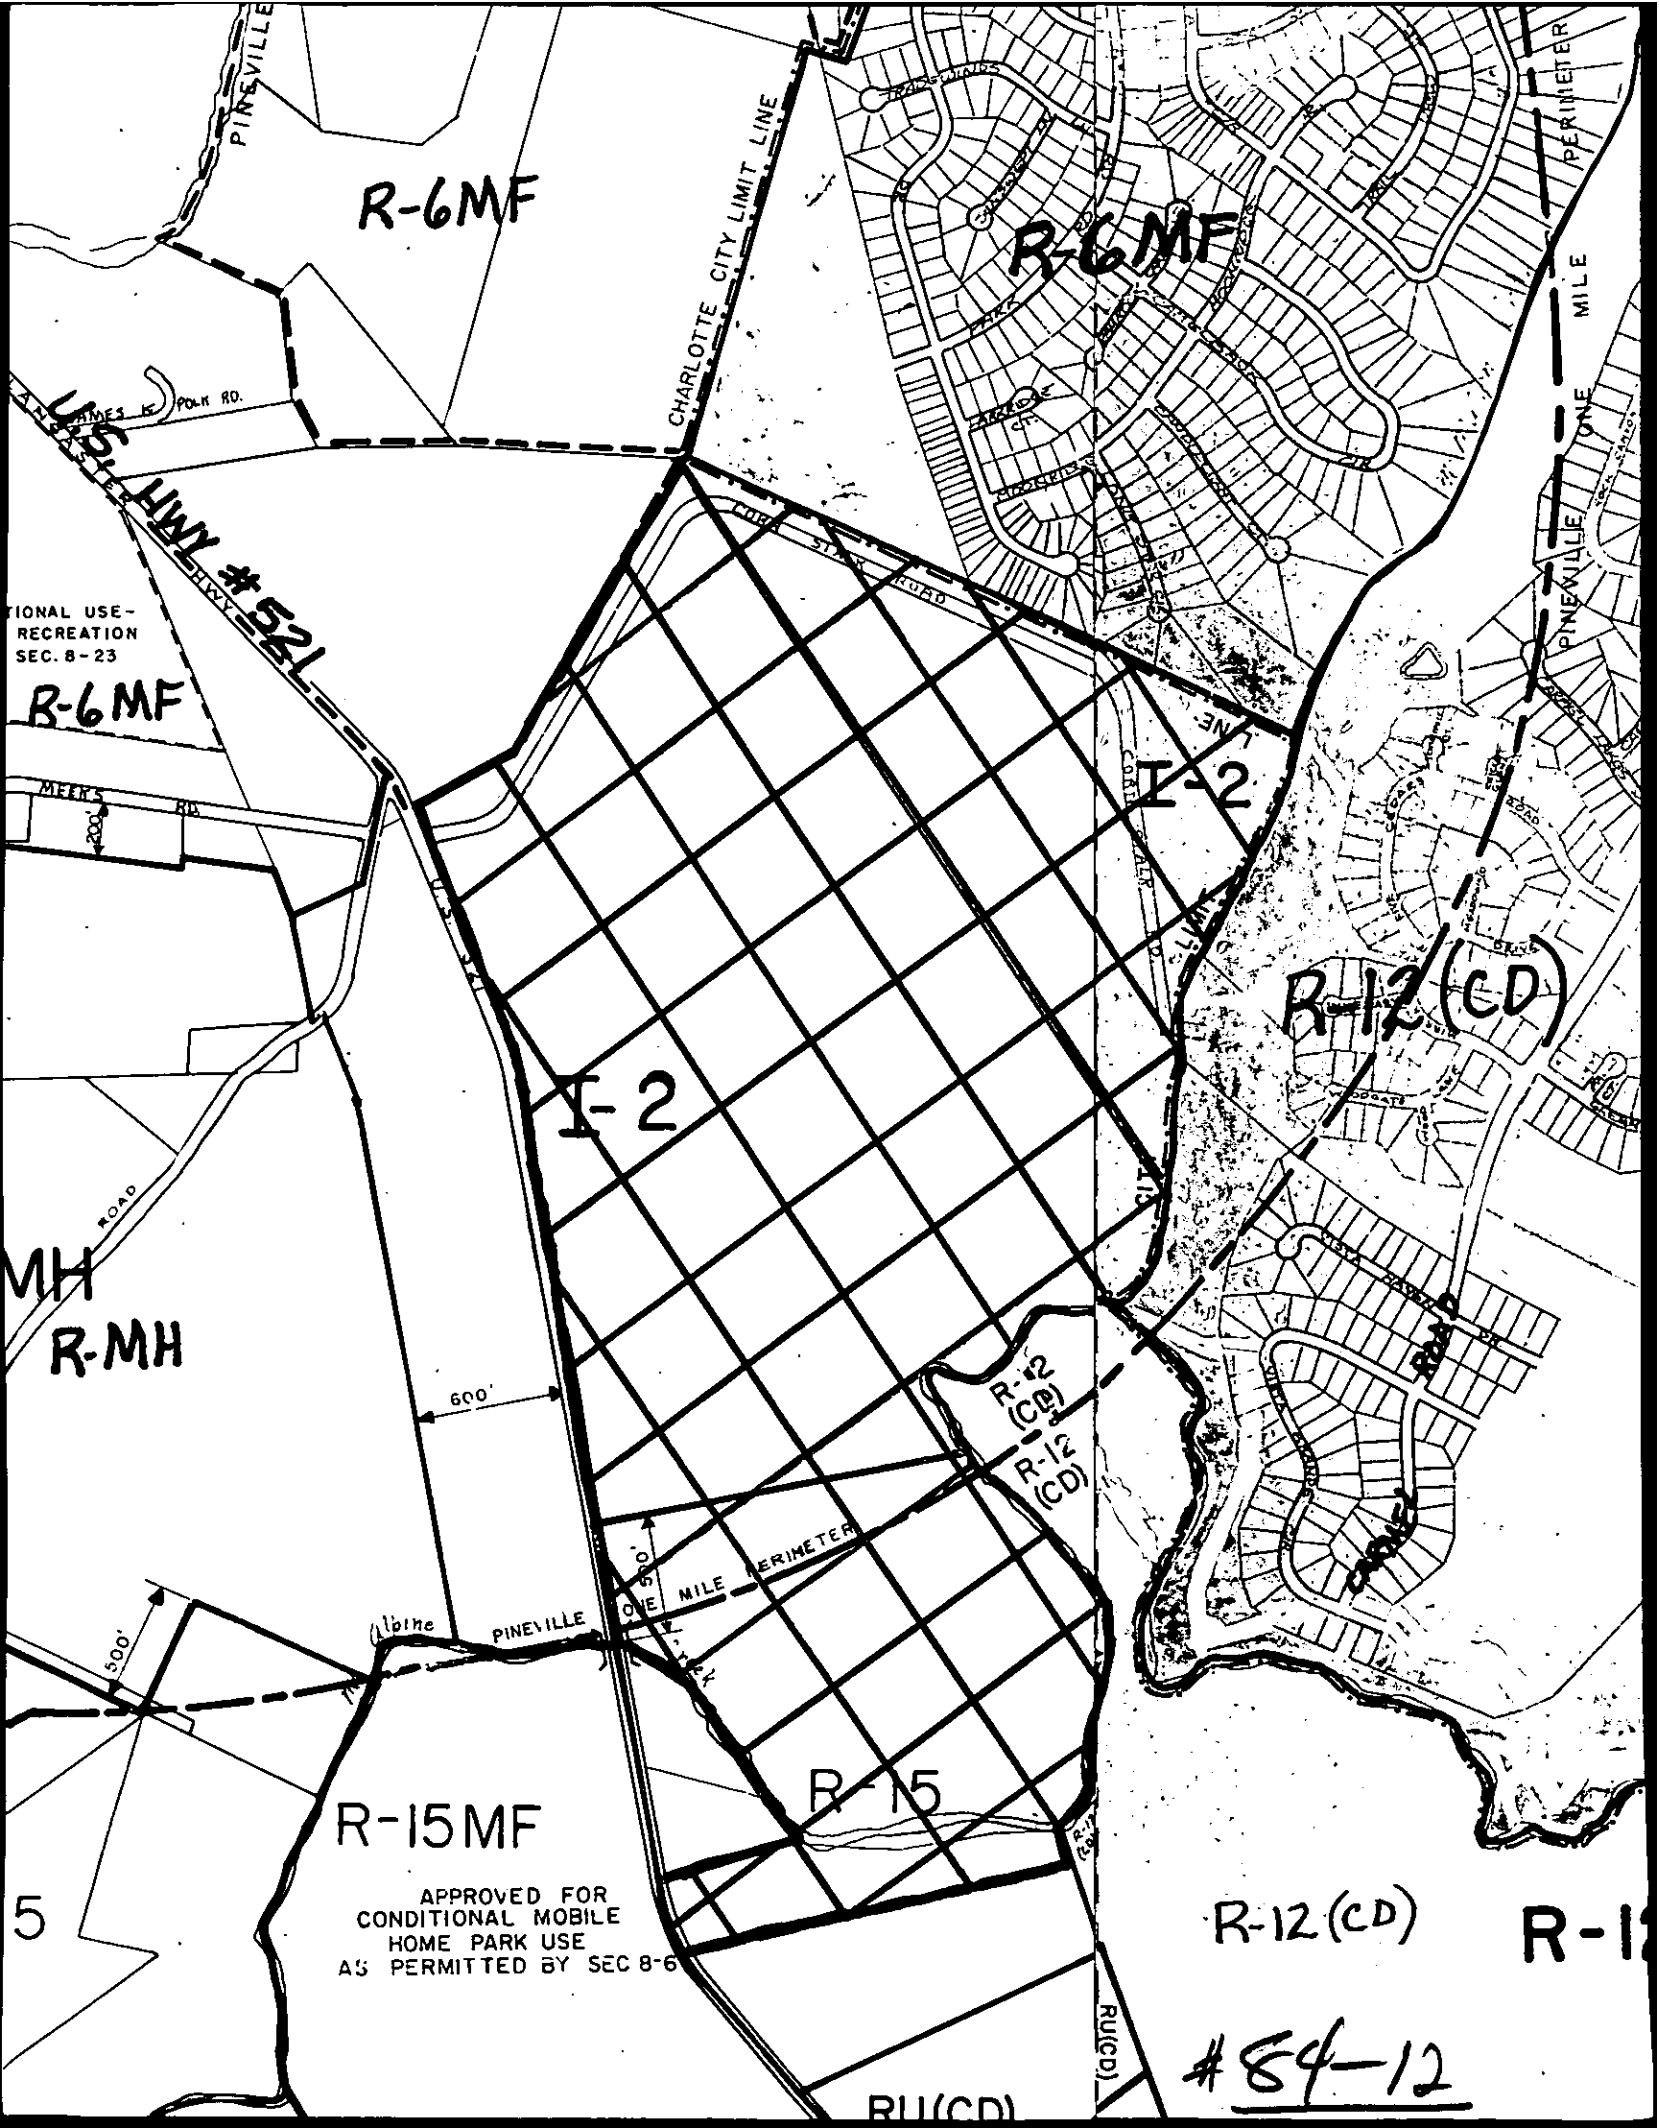

R-6MF

R-6MF

U.S. HWY #52
R-6MF

CONDITIONAL USE -
RECREATION
SEC. 8-23

R-6MF

R-MH

I-2

I-2

R-12(CD)

R-12(CD)

R-12(CD)

R-15MF

R-15

R-12(CD)

R-15

APPROVED FOR
CONDITIONAL MOBILE
HOME PARK USE
AS PERMITTED BY SEC 8-6

#84-12

RU(CD)

RU(CD)

SECRET

R-15-8

7-2. NIAI 41 251


R-15-8

R-15 (CO)

SECRET

SECRET

R-15-8

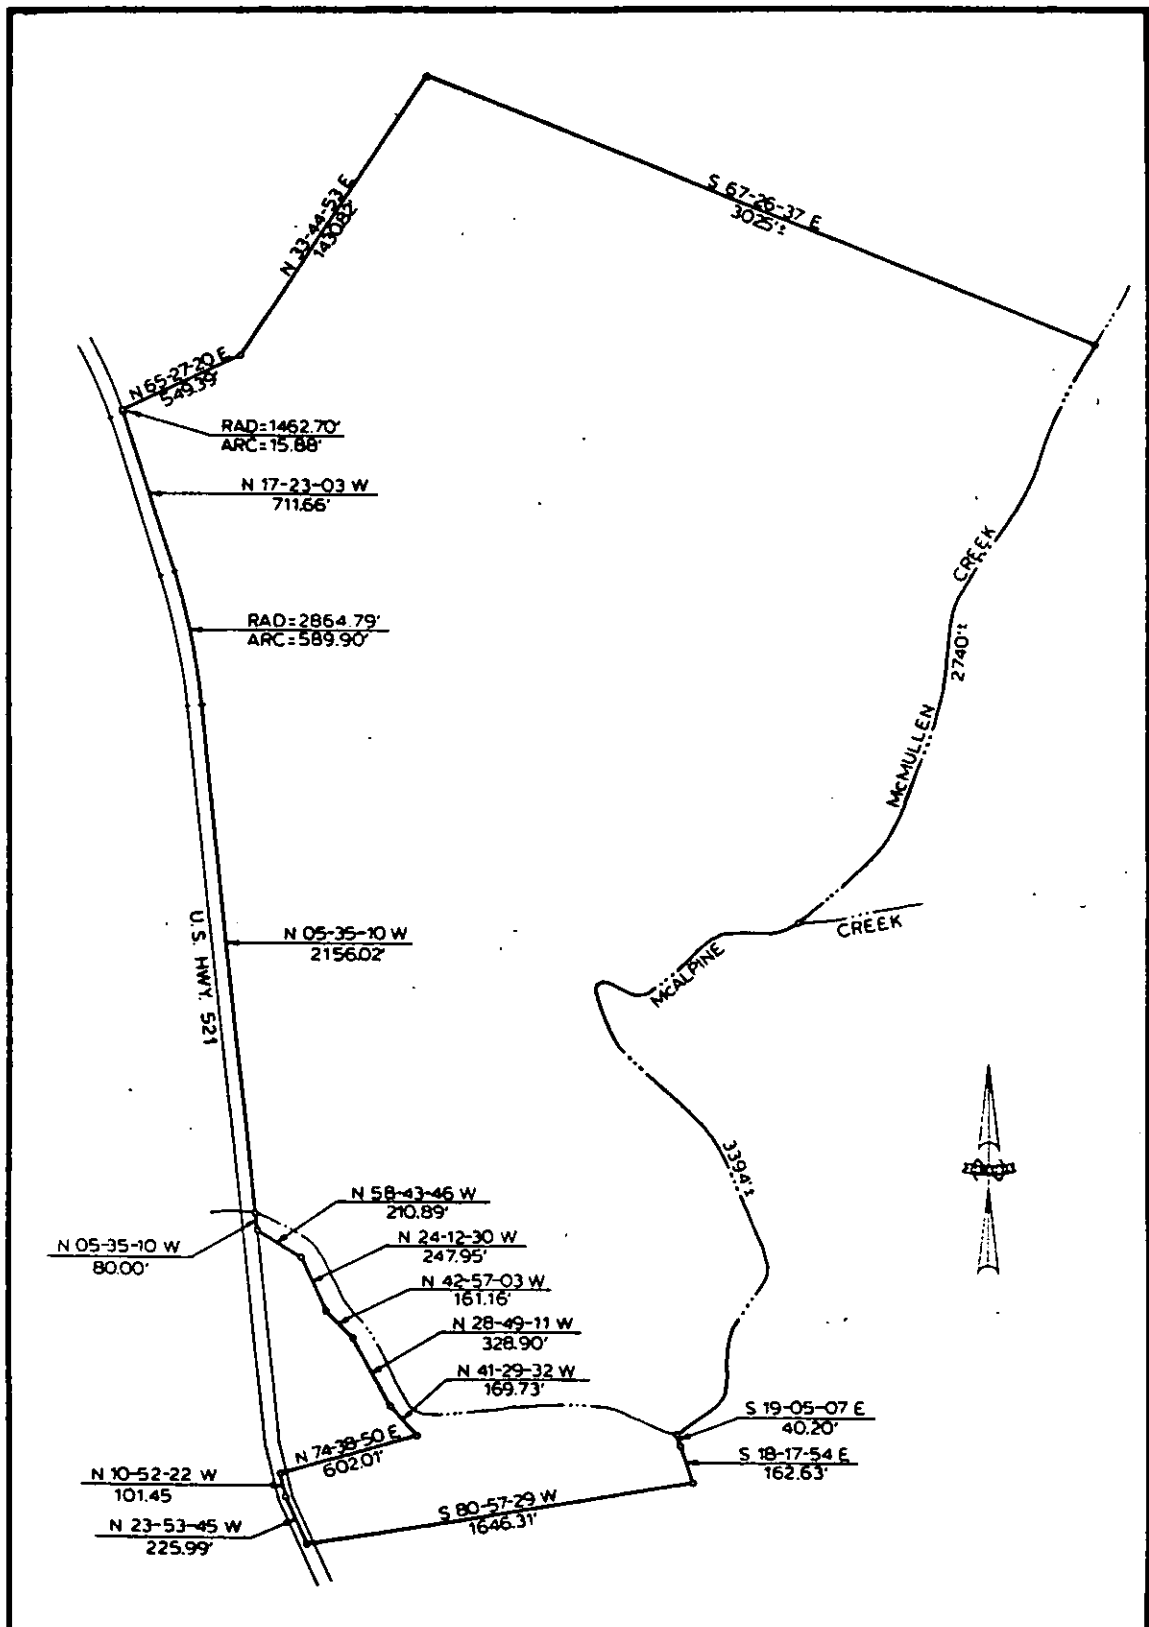

CHARLOTTE-MECKLENBURG UTILITY DEPARTMENT ENGINEERING DIVISION CHARLOTTE, NORTH CAROLINA			
DATE: _____ TIME: _____ PLAN: _____ SCALE: 1"=600' PROJECT: _____		PROPOSED ANNEXATION MCALEPINE CREEK WASTEWATER TREATMENT PLANT	
DRAWN BY: _____ CHECKED BY: _____	DESIGNED BY: _____ APPROVED BY: _____	BMS: _____ DATE: _____	SHEET NO. 11 OF 11