
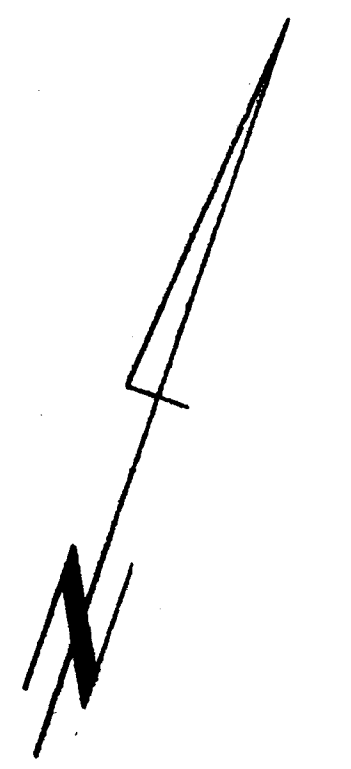


LAKE NORMAN

MARINER VILLAS HOME-OWNERS MARINA  
 CURRENT ZONING: R-R  
 PROPOSED ZONING: Site Plan Revision  
 EXPLANATION: REQUEST PLAN AMENDMENT TO ADJUST ARRANGEMENT AND RELOCATE SLIPS WITH NO CHANGE IN NUMBER OF SLIPS PREVIOUSLY APPROVED (100).  
 Scale: 1" = 40'  
 Date: 3-1-84  
 REV: 4-15-84  
 ROBERT EARL STEPHENSON  
 Professional Engineer & Surveyor  
 6822 CONSTITUTION LANE  
 CHARLOTTE, N. C. 28210  
 TELEPHONE: 304-652-1735

APPROVED BY COUNTY COMMISSION  
 DATE 5/11/84  
 1984-11 (C)

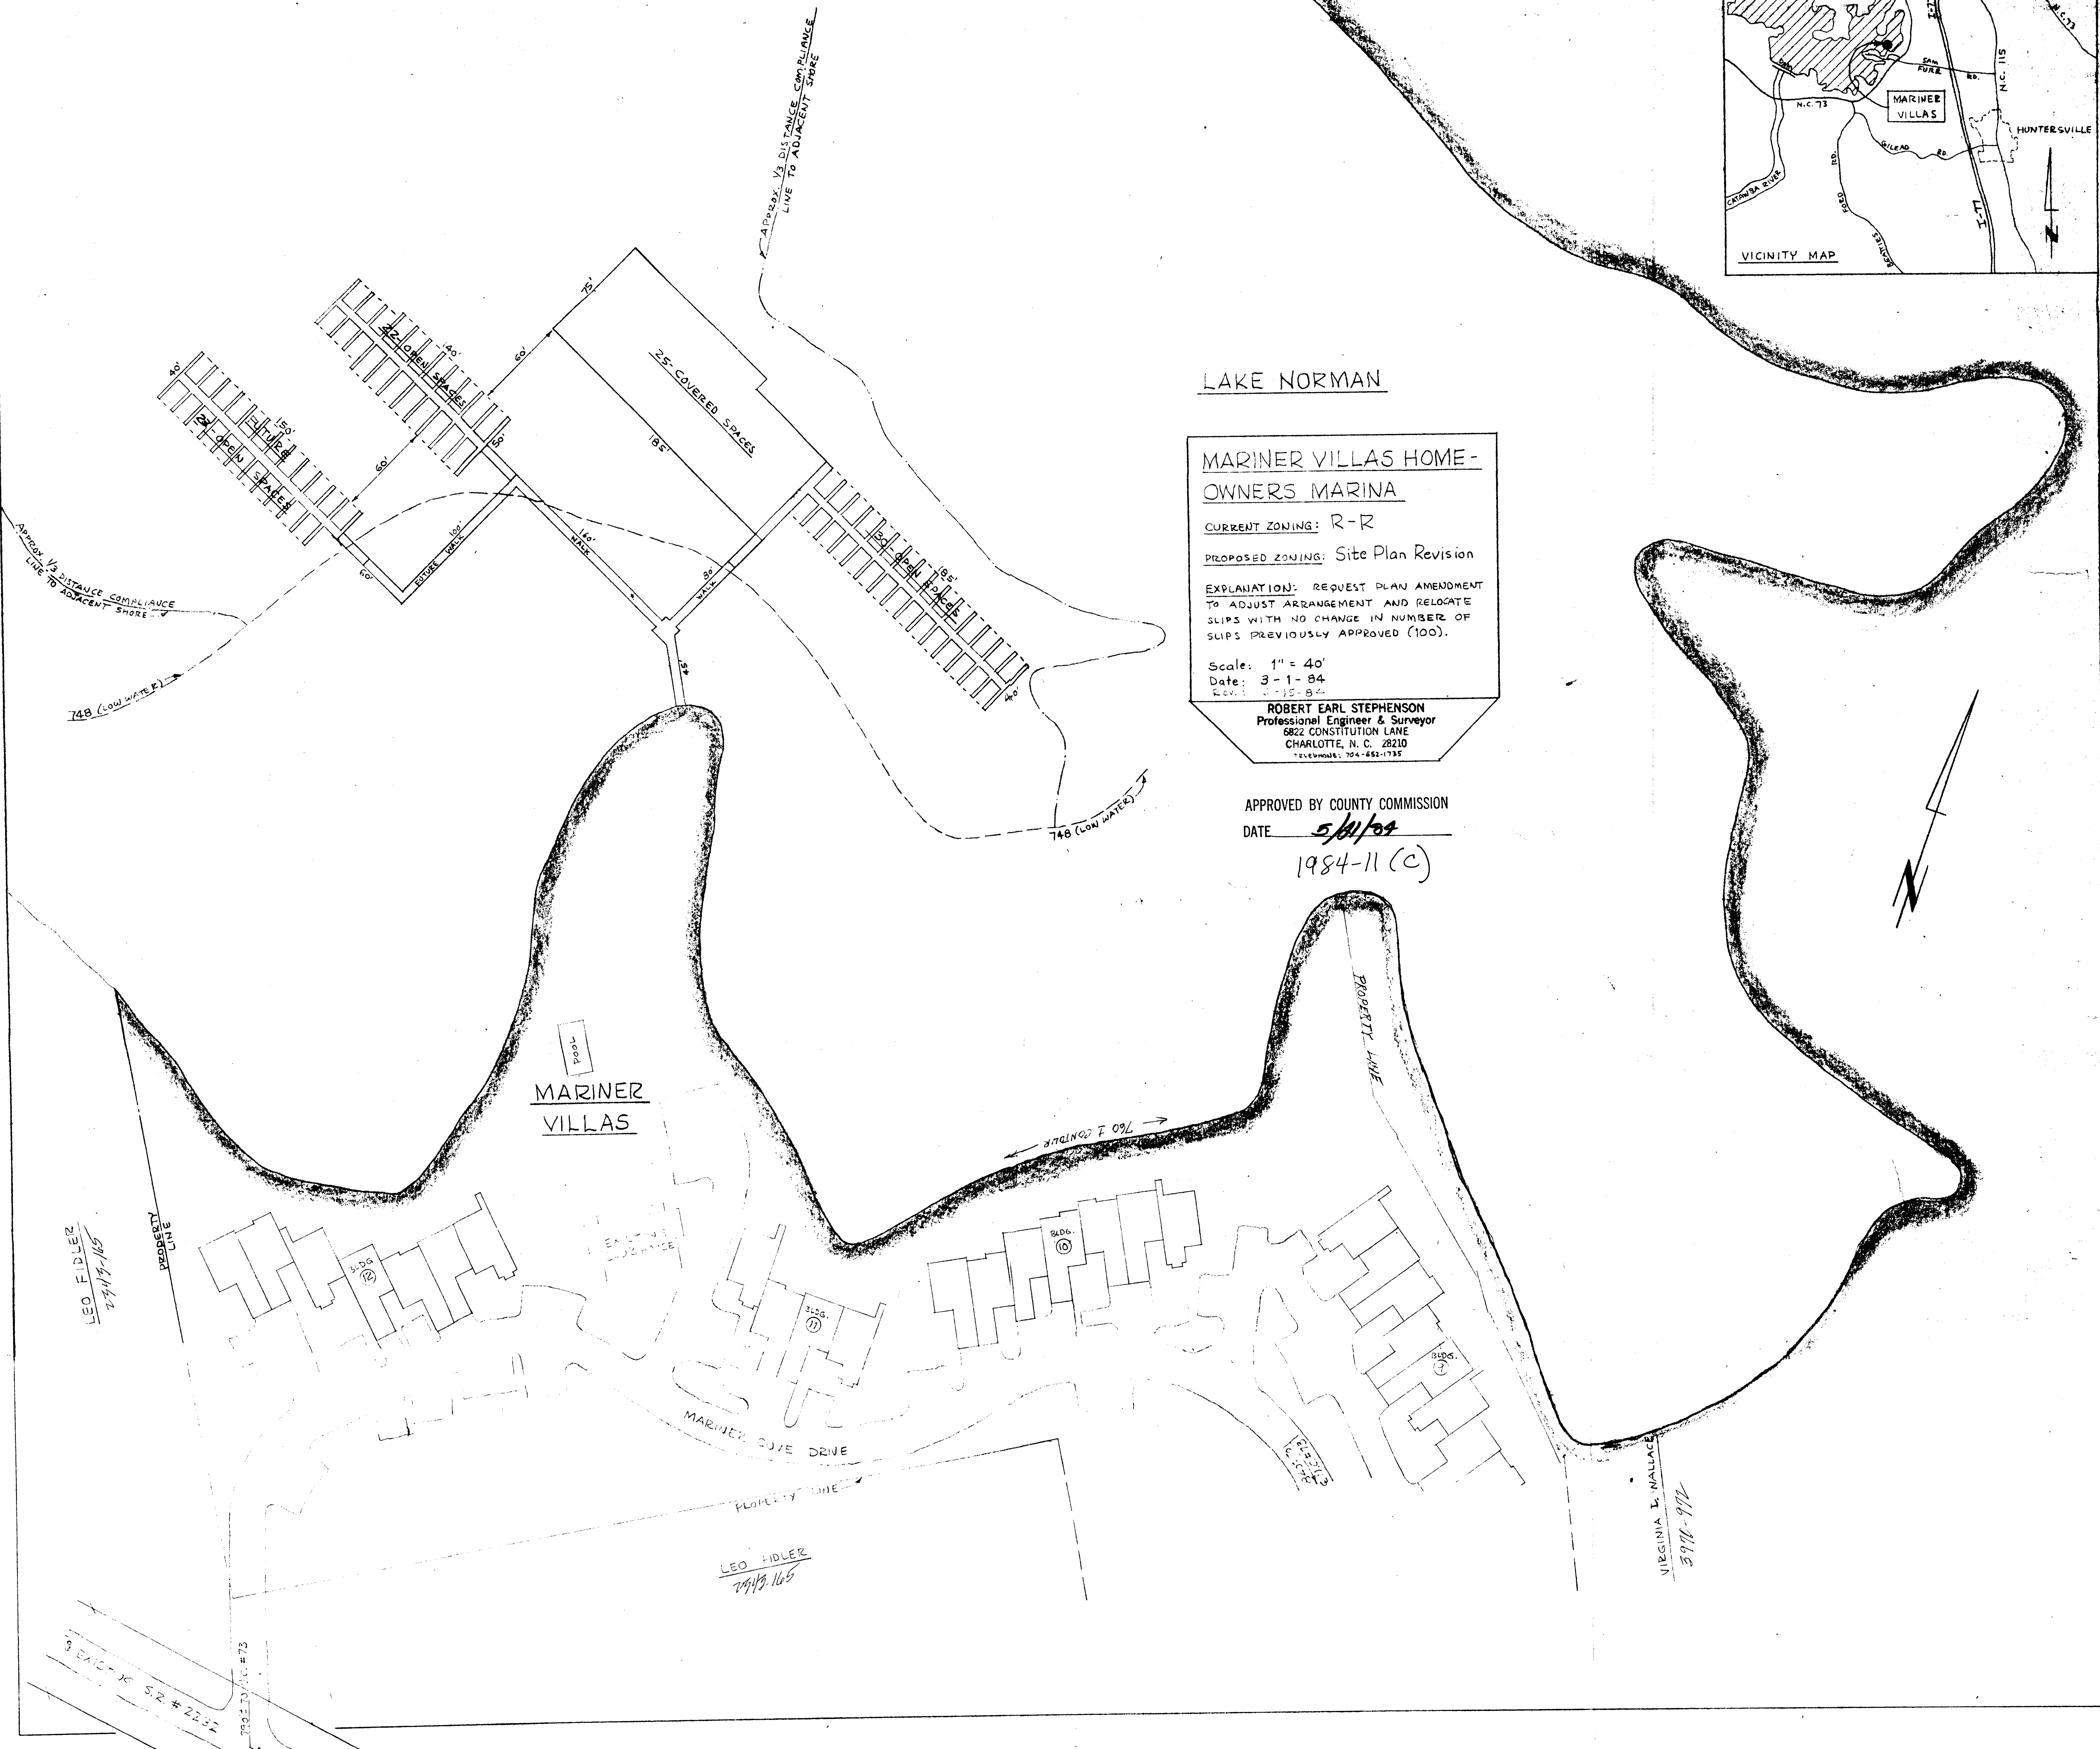

LEO FIDLER  
2/14/84

LEO FIDLER  
2/14/84

VIRGINIA L. WALLACE  
3/11/84

PROJ. # 73  
S.R. # 2232