

Site Plan for Partial Conditional Zoning District

1. All buildings shall be constructed of masonry or concrete.
2. All buildings shall be finished with a minimum of 1/2 inch of plaster or equivalent.
LAKE NORMAN

INST.

TRAINING & TECHNOLOGY CENTER

SCALE 1" = 50'-0"

APPROVED BY COUNTY COMMISSION DATE 4/15/84

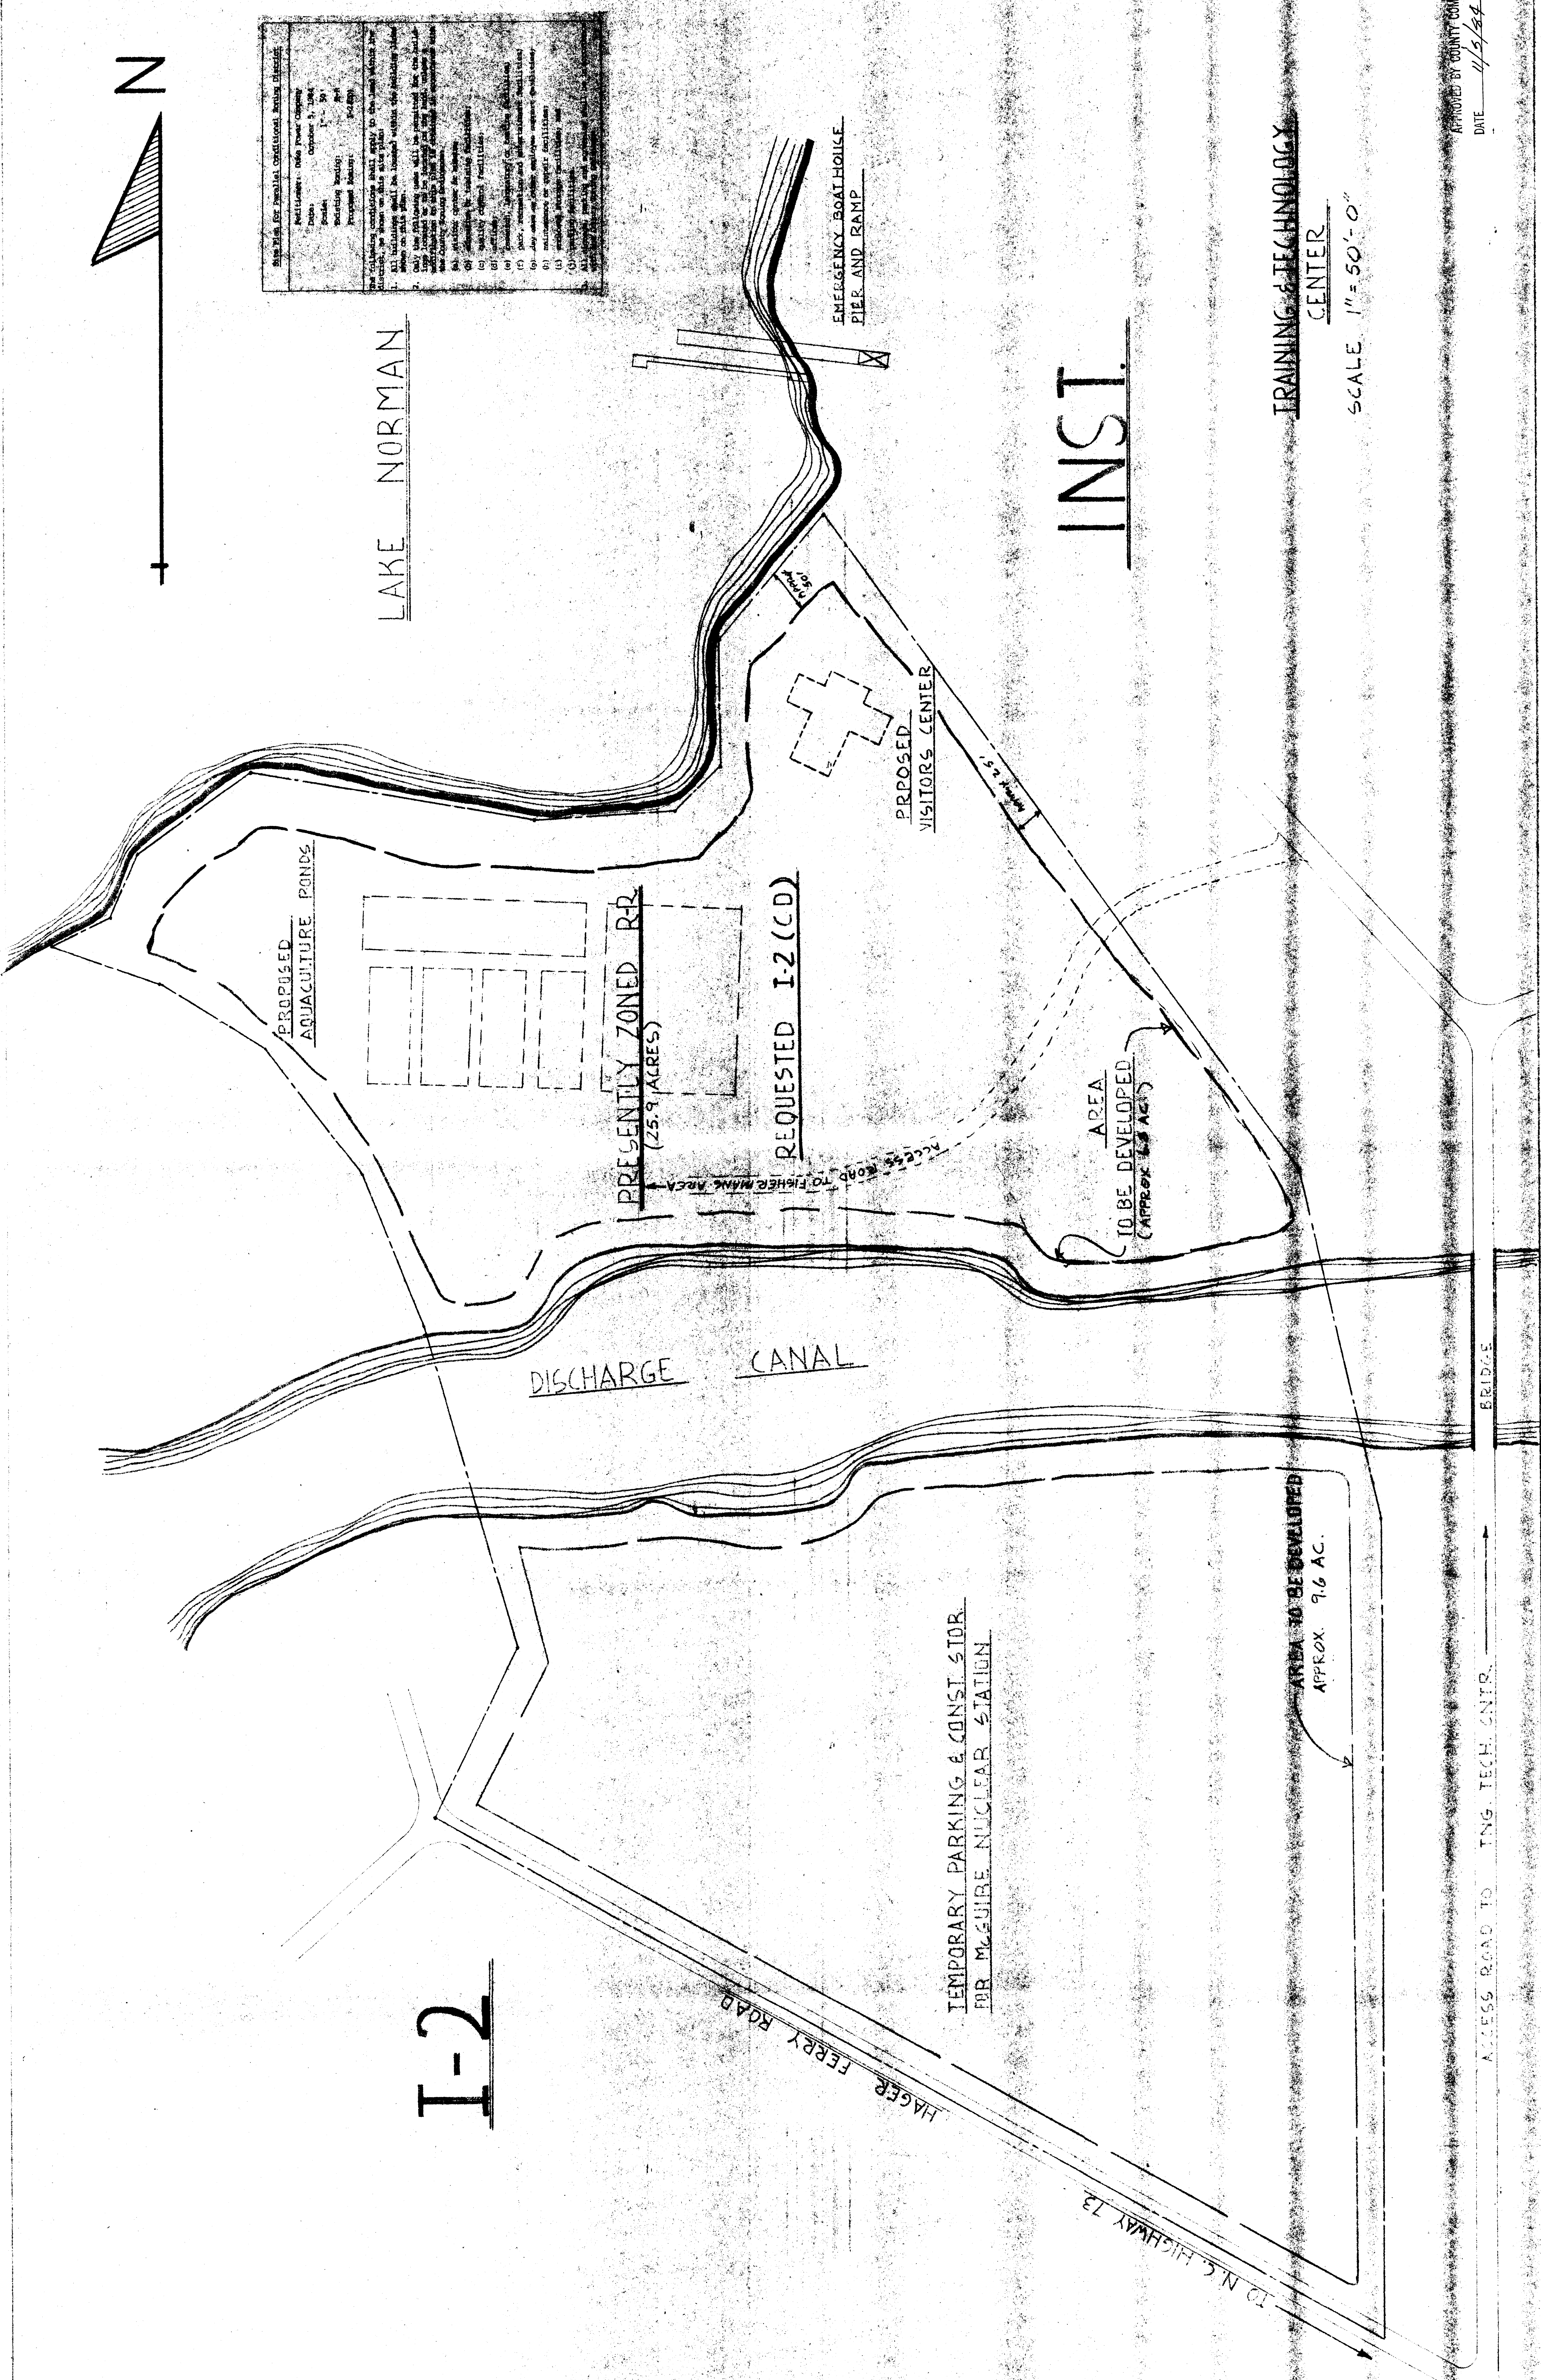

PROPOSED AQUACULTURE PONDS

PRESENTLY ZONED RR (25.9 ACRES)

REQUESTED I-2 (CD)

DISCHARGE CANAL

PROPOSED VISITORS CENTER

EMERGENCY BOAT HOUSE PIER AND RAMP

AREA TO BE DEVELOPED (APPROX. 6.8 AC.)

TEMPORARY PARKING & CONST. STOR. FOR McGuire Nuclear Station

AREA TO BE DEVELOPED APPROX. 9.6 AC.

HAGER FERRY ROAD

I-2

ACCESS ROAD TO TNG TECH. CNTR.

BRIDGE

I-2 N.C. HIGHWAY 73