




\* 0 0 B R E A K 0 0 \*

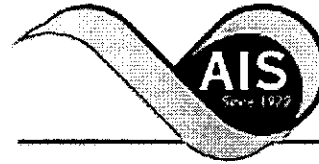

**ADVANCED  
IMAGING  
SYSTEMS**

www.aisimc.com

An Information  
Management Company

# City of Charlotte – Planning Dept. Scanning Rezoning Files

Petition # \_\_\_\_\_

## Document type:

- Applications
- Correspondence
- Department Comments
- Land Use Consistency
  - Mail Info
  - Mapping
  - Other
- Site Plans




\* 0 0 B R E A K 0 0 \*

PETITIONER Sandra H. Llewellyn

PETITION NO. 85-66(c) HEARING DATE December 9, 1985

ZONING CLASSIFICATION, EXISTING R-12 REQUESTED B-2(CD)

LOCATION A 3.284 acre site located at 3600 Rocky River Road.

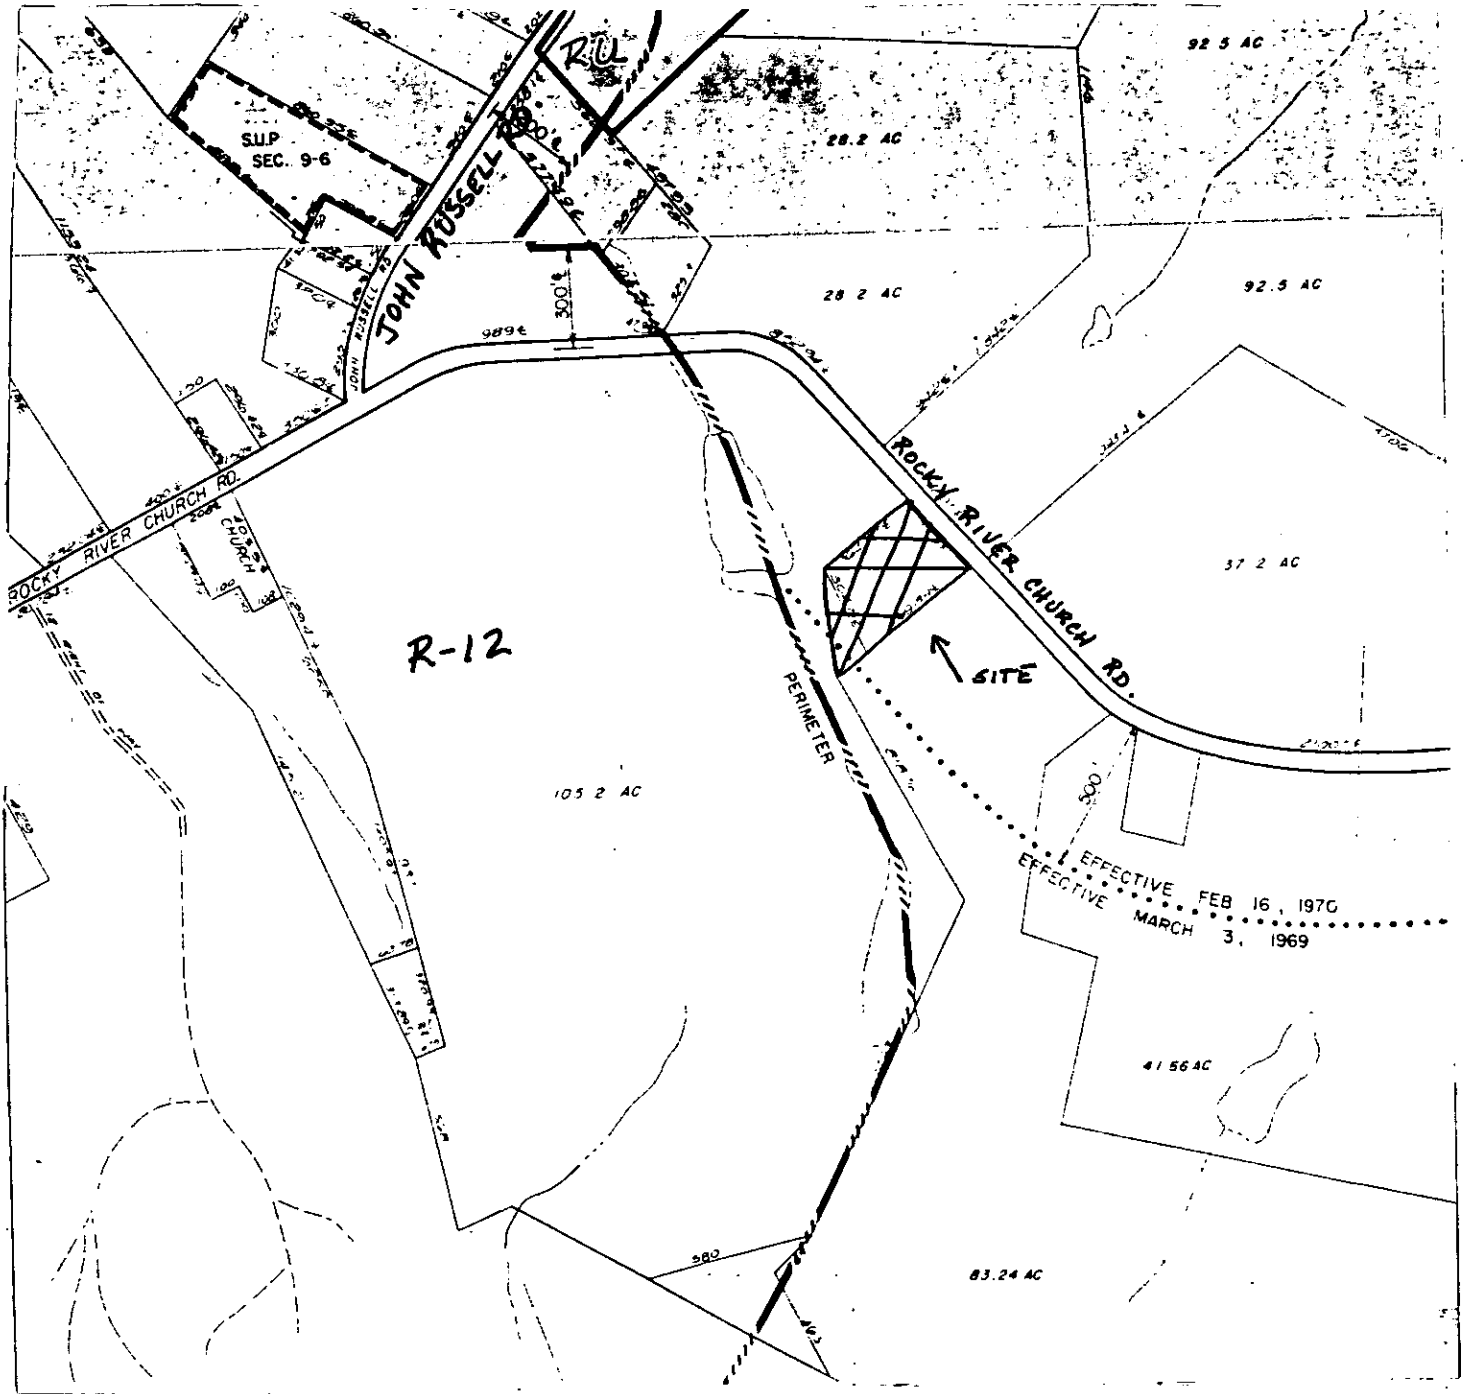

ZONING MAP NO. 76

SCALE 1" = 400'

PROPERTY PROPOSED FOR CHANGE

