



* 0 0 B R E A K 0 0 *



www.aisimc.com

**ADVANCED
IMAGING
SYSTEMS**

An Information
Management Company

City of Charlotte – Planning Dept. Scanning Rezoning Files

Petition # _____

Document type:

- Applications
- Correspondence
- Department Comments
- Land Use Consistency
 - Mail Info
 - Mapping
 - Other
- Site Plans




* 0 0 B R E A K 0 0 *

PETITIONER Buster Whitley

PETITION NO. 85-67(c) HEARING DATE December 9, 1985

ZONING CLASSIFICATION, EXISTING R-15 REQUESTED I-2

LOCATION A one acre site located at 3318 James Road.

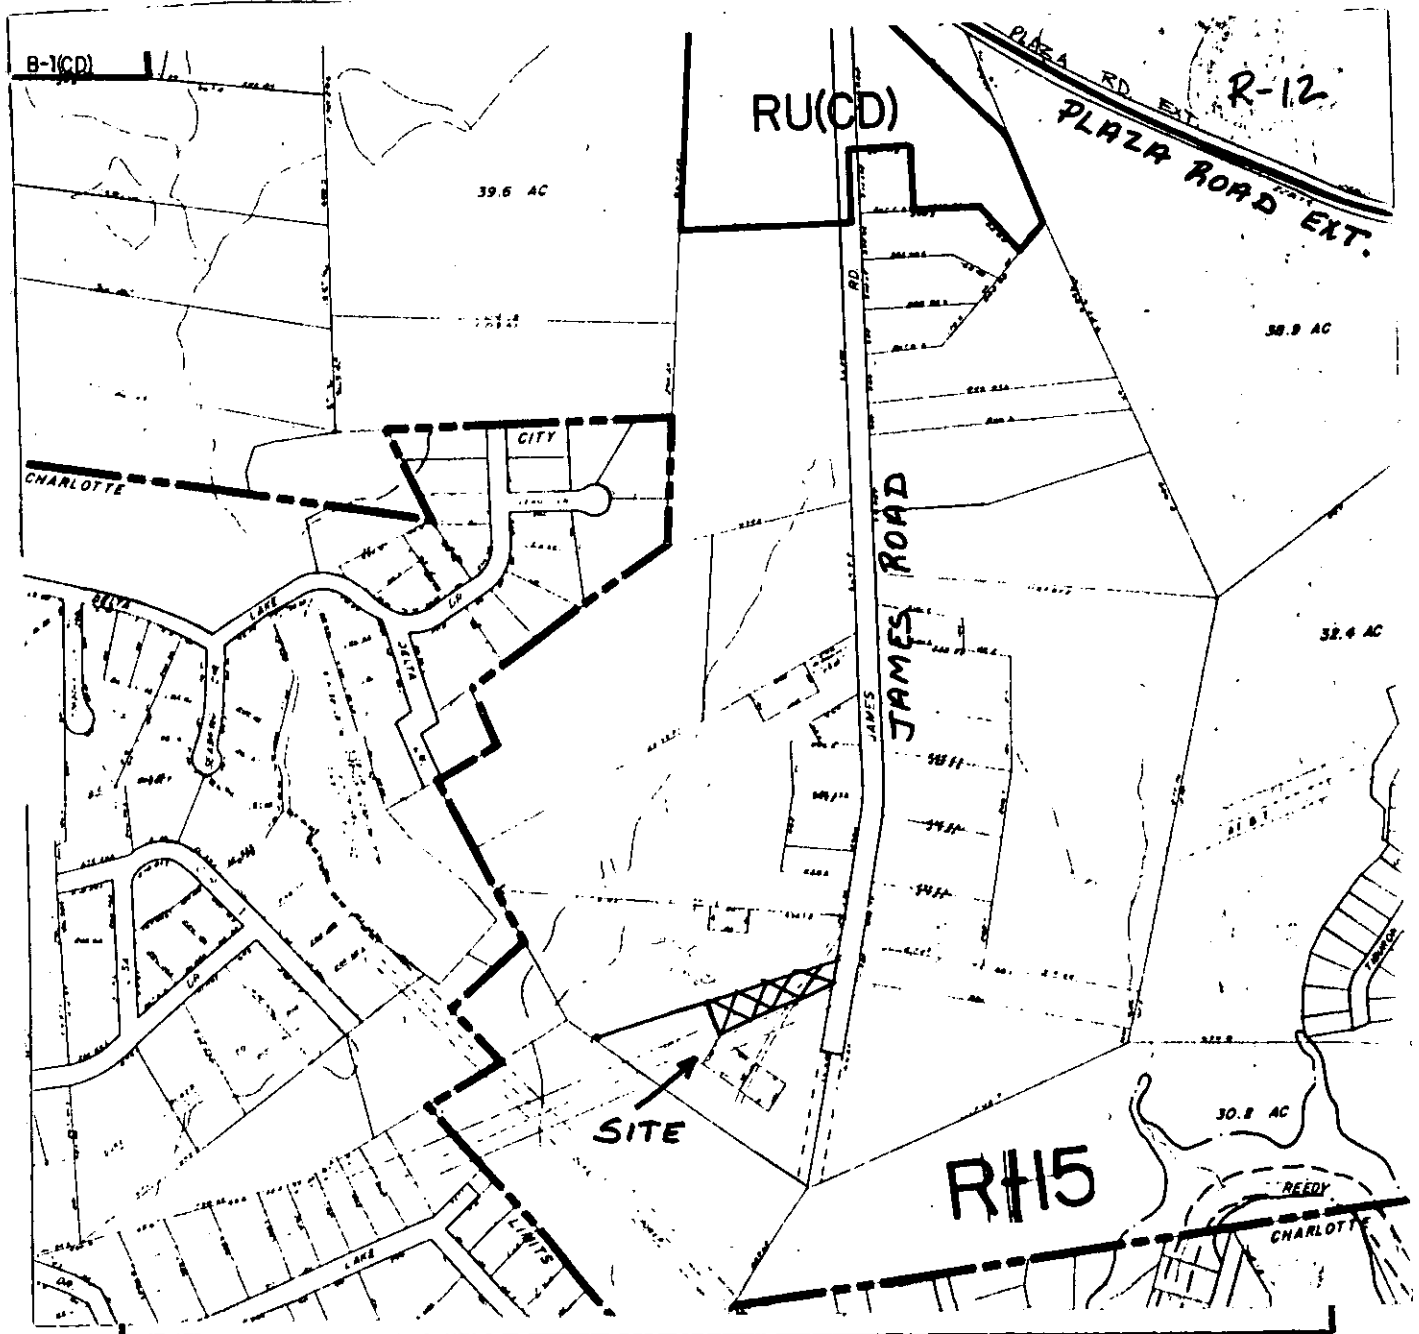

ZONING MAP NO. 91

SCALE 1" = 400'

PROPERTY PROPOSED FOR CHANGE

