



* 0 0 B R E A K 0 0 *



**ADVANCED
IMAGING
SYSTEMS**

www.aisimc.com

An Information
Management Company

City of Charlotte – Planning Dept. Scanning Rezoning Files

Petition # _____

Document type:

- Applications
- Correspondence
- Department Comments
- Land Use Consistency
 - Mail Info
 - Mapping
 - Other
- Site Plans



* 0 0 B R E A K 0 0 *


PETITIONER Anne Swacker Davis

PETITION NO. 85-85

HEARING DATE December 16, 1985

ZONING CLASSIFICATION, EXISTING R-9 REQUESTED O-6

LOCATION A 29,295 square foot site located at 2815 Eastway Drive.

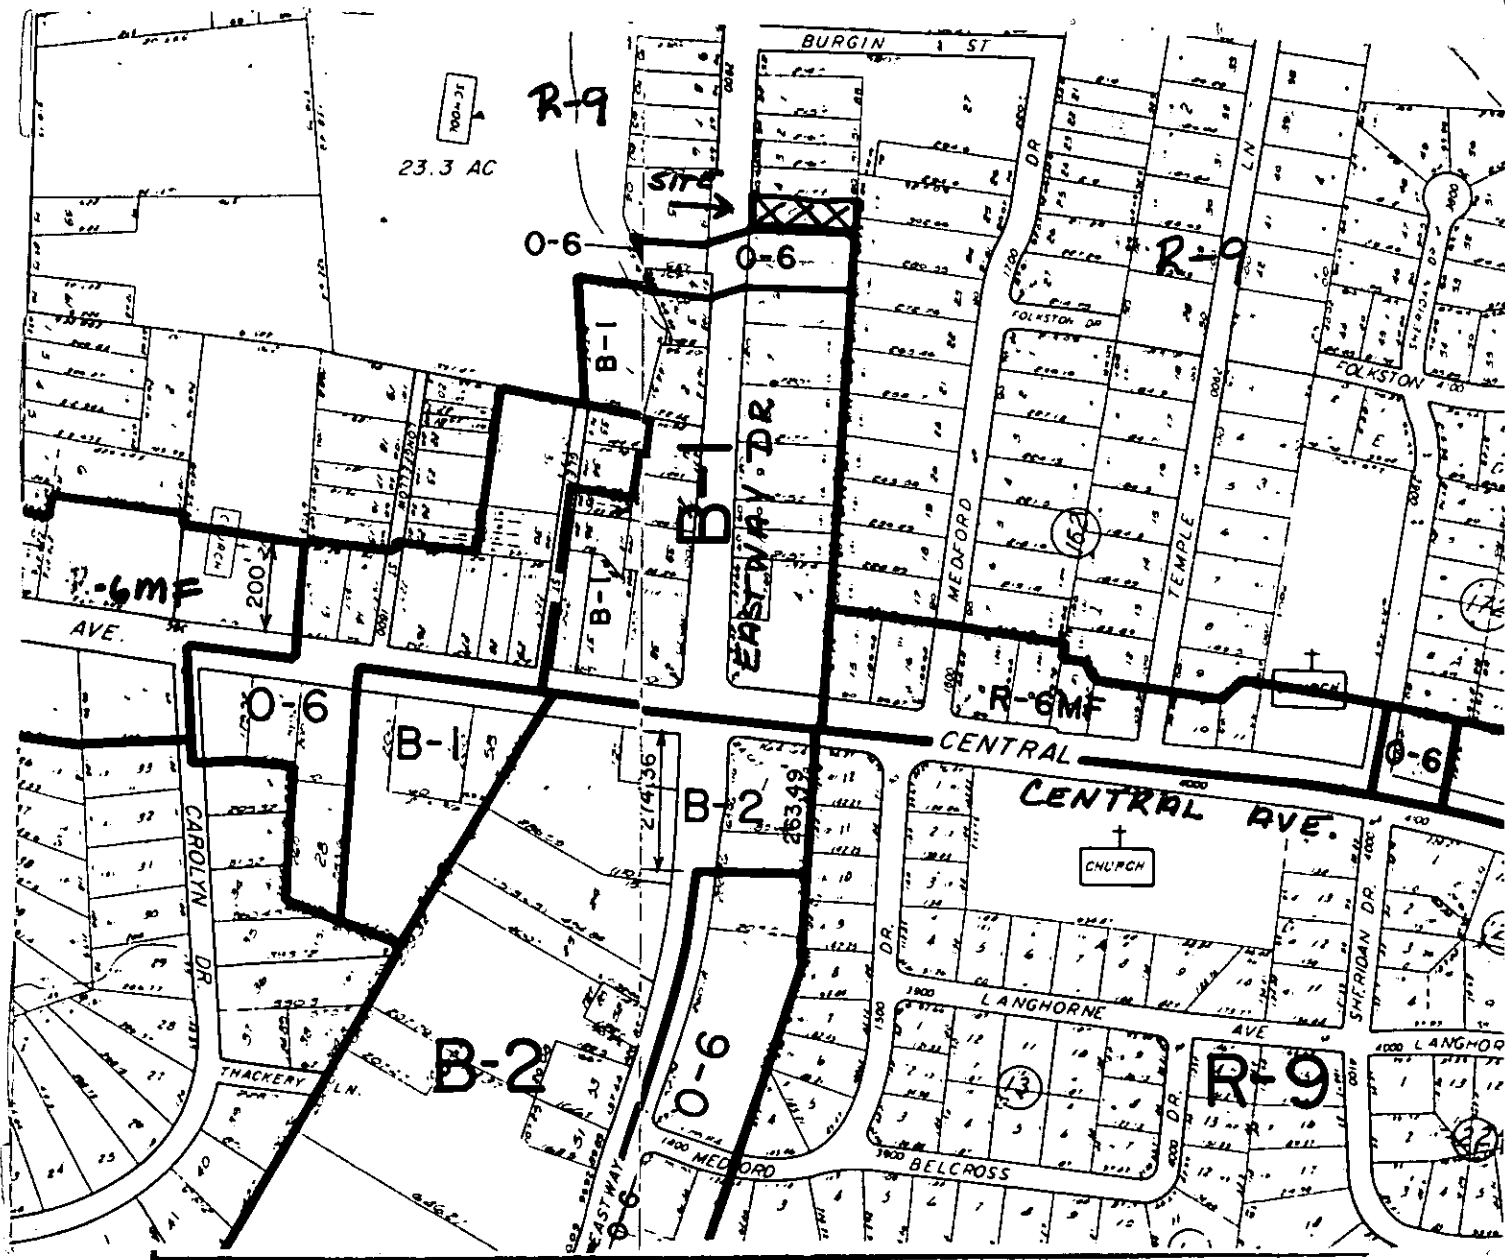

ZONING MAP NO. 100

SCALE 1" = 400'

PROPERTY PROPOSED FOR CHANGE

