



* 0 0 B R E A K 0 0 *



**ADVANCED
IMAGING
SYSTEMS**

www.aisimc.com

An Information
Management Company

City of Charlotte – Planning Dept. Scanning Rezoning Files

Petition # _____

Document type:

- Applications
- Correspondence
- Department Comments
- Land Use Consistency
 - Mail Info
 - Mapping
 - Other
- Site Plans



* 0 0 B R E A K 0 0 *

PETITIONER Alcohome, Inc. D. B. A.


PETITION NO. SUP 86-2

HEARING DATE May 19, 1986

ZONING CLASSIFICATION, EXISTING R-9MF

REQUESTED Hospital in R-9MF

LOCATION 20.058 Acre Lot at 1715 Sharon Road West

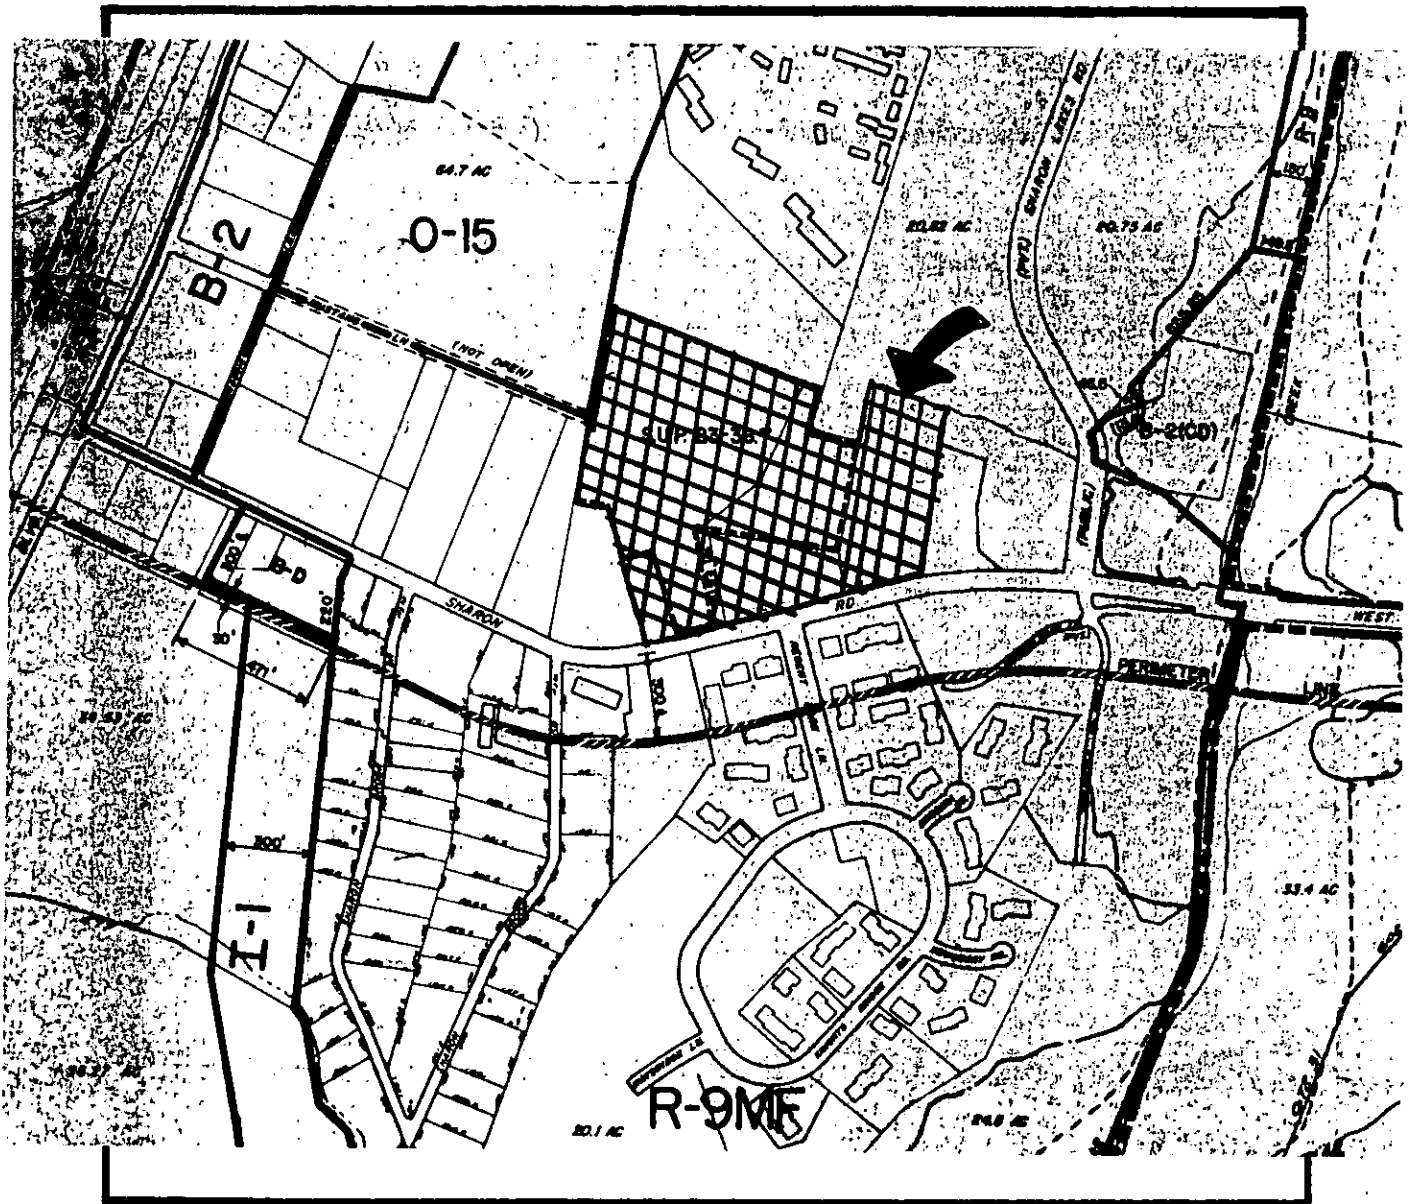

ZONING MAP NO. 157

SCALE 1" = 400'

PROPERTY PROPOSED FOR CHANGE

