



* 0 0 B R E A K 0 0 *



**ADVANCED
IMAGING
SYSTEMS**

An Information
Management Company

www.aisimc.com

City of Charlotte – Planning Dept. Scanning Rezoning Files

Petition # _____

Document type:

- Applications
- Correspondence
- Department Comments
- Land Use Consistency
 - Mail Info
 - Mapping
 - Other
- Site Plans



* 0 0 B R E A K 0 0 *


T 5500
Z 242

PG. 10

PG. 12

PG. 11

PG. 02

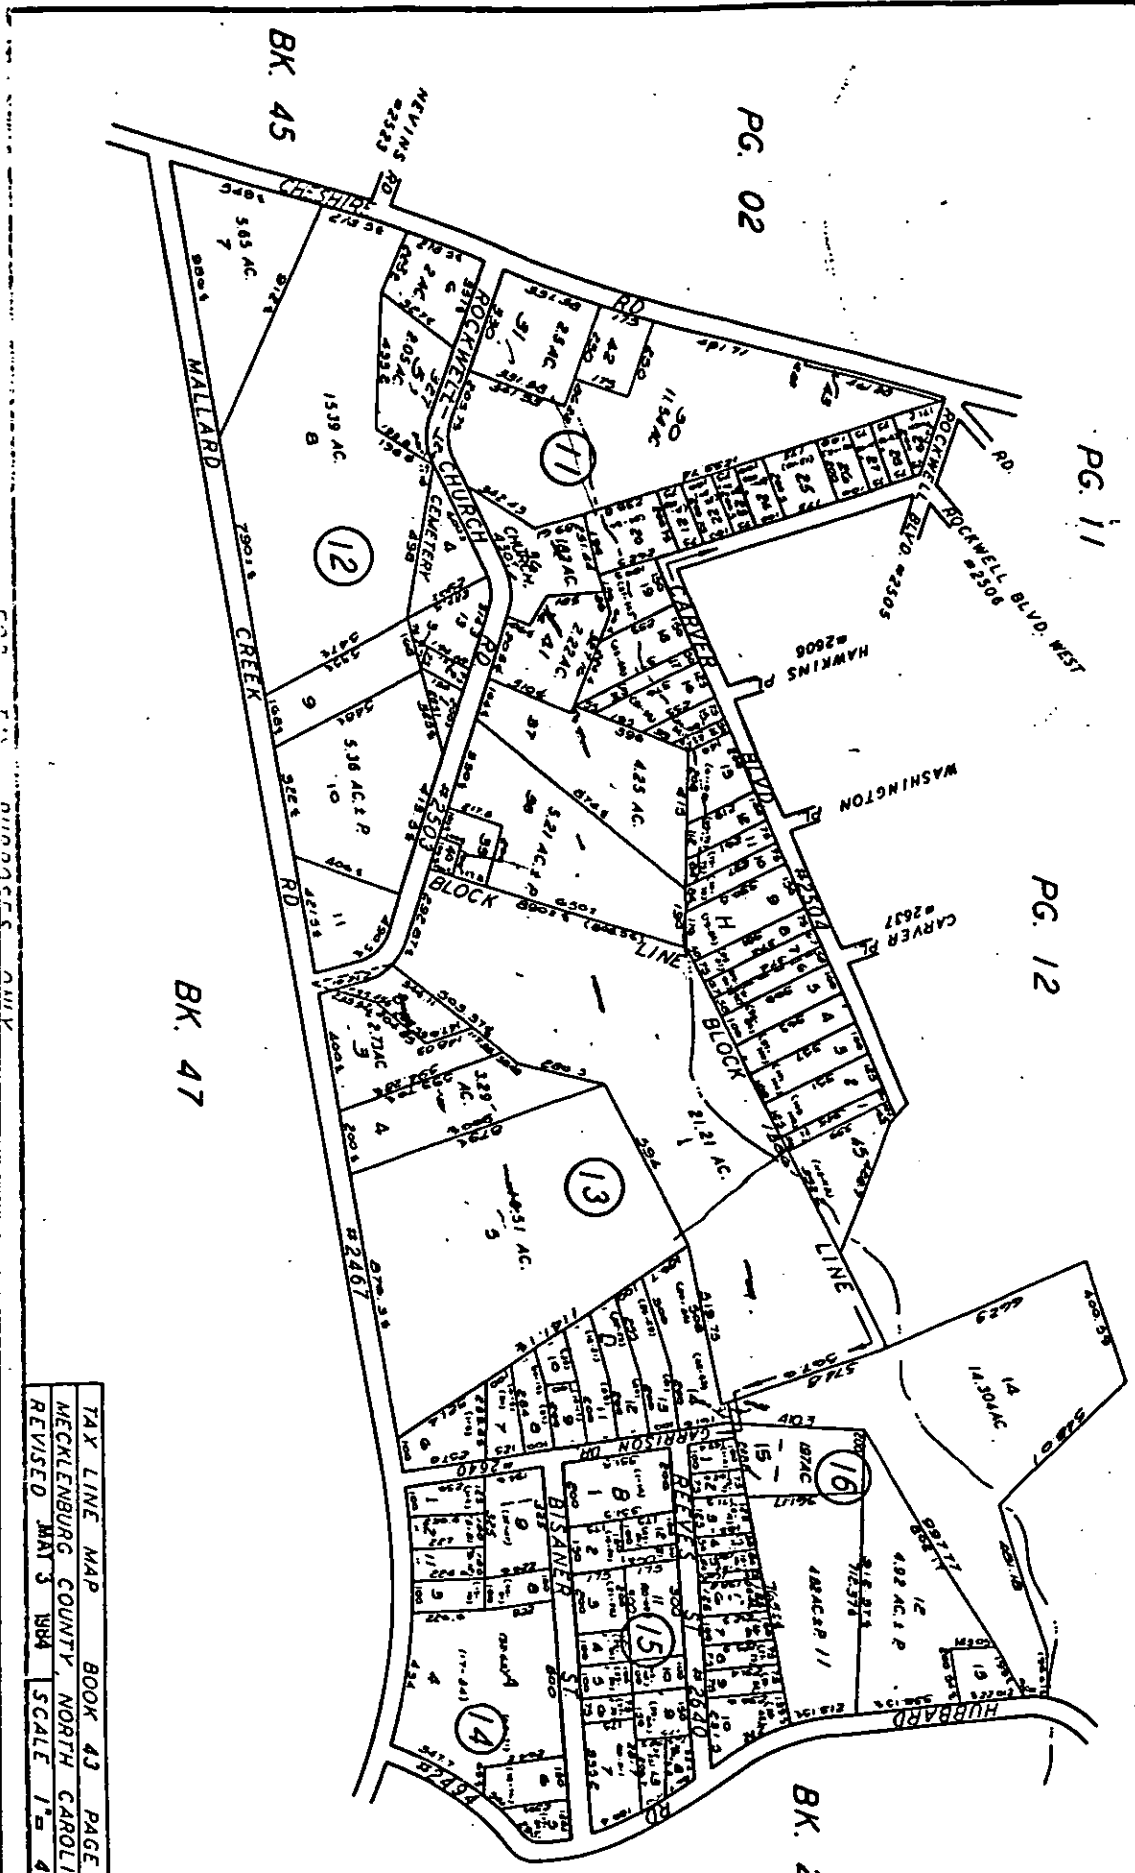

TAX LINE MAP	BOOK 43	PAGE 01
MECKLENBURG COUNTY, NORTH CAROLINA		
REVISED MAY 5 1984	SCALE 1" = 400'	

⑨

R-9MF to ~~R-9~~ R-9