



* 0 0 B R E A K 0 0 *



**ADVANCED
IMAGING
SYSTEMS**

www.aisinc.com

An Information
Management Company

City of Charlotte – Planning Dept. Scanning Rezoning Files

Petition # _____

Document type:

- Applications
- Correspondence
- Department Comments
- Land Use Consistency
 - Mail Info
 - Mapping
 - Other
- Site Plans




* 0 0 B R E A K 0 0 *

PETITIONER: Charlotte Mecklenburg Hospital Authority

PETITION NO.: SUP 92-1 HEARING DATE: _____


REQUEST: Institutional with Special Use Permit for medical office to terminate the Special Use Permit

LOCATION: Approximately 8.34 acres located on the northeasterly side of W. T. Harris Boulevard east of U.S. 29.

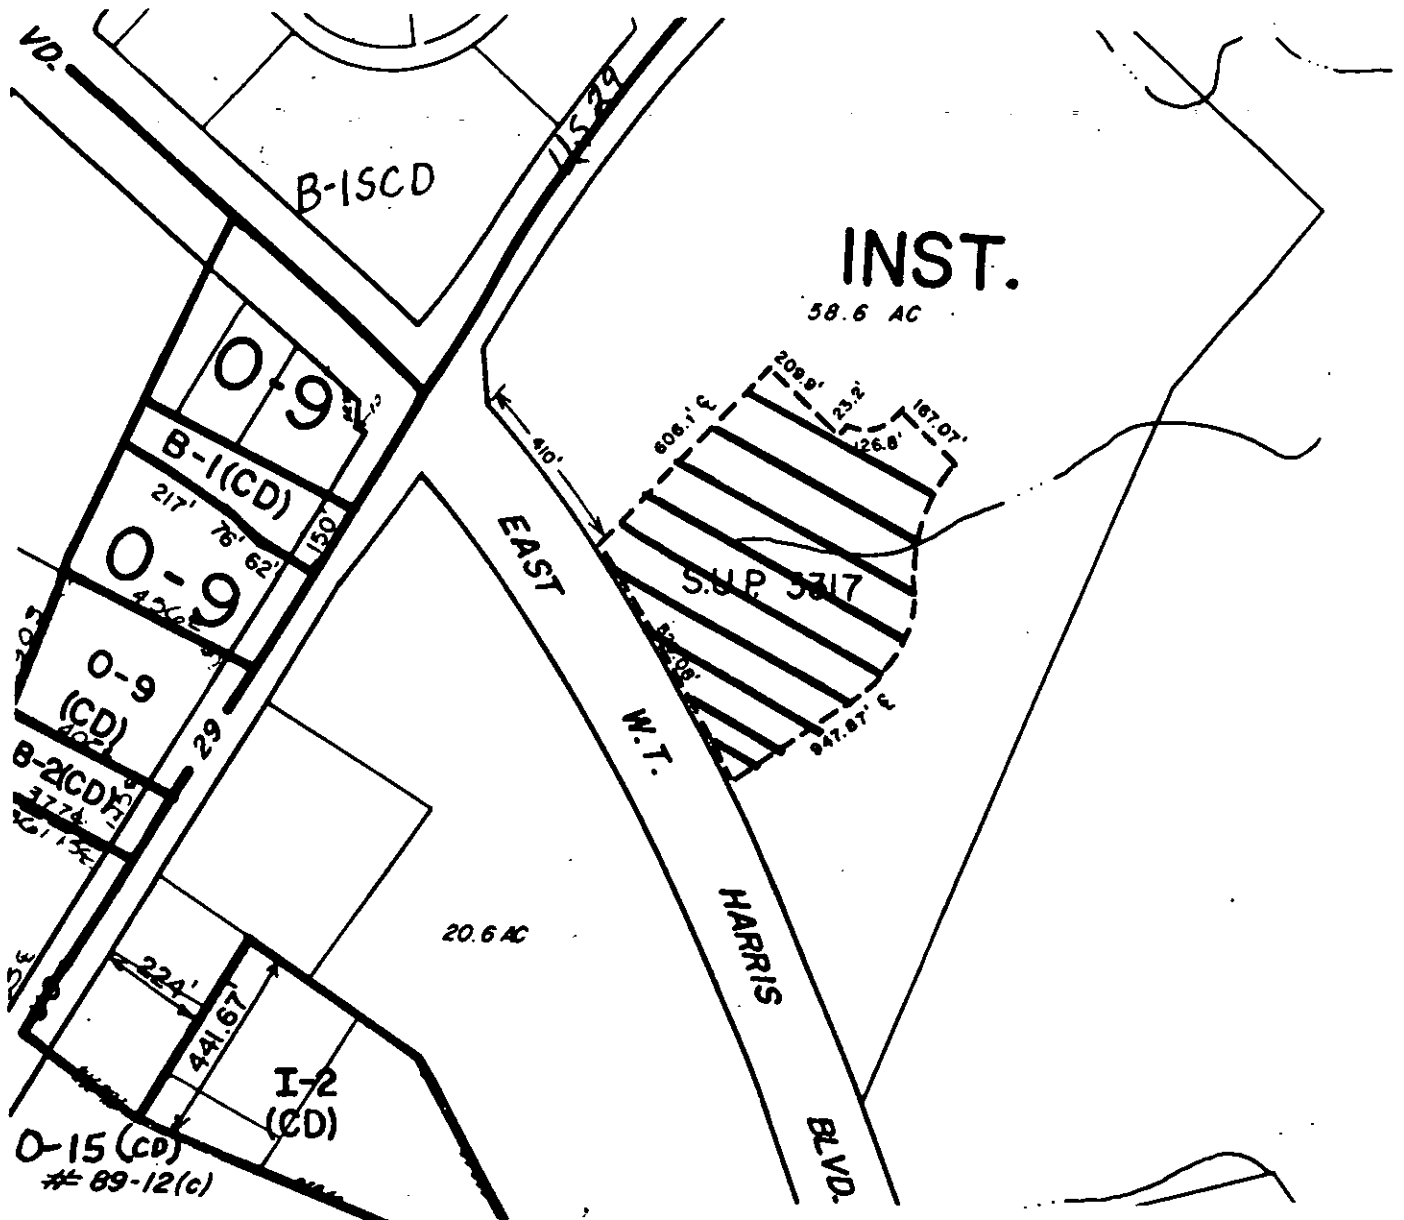

ZONING MAP NO(s) : 58

SCALE 1" = 400'

 

PROPERTY PROPOSED FOR CHANGE