



* 0 0 B R E A K 0 0 *



**ADVANCED
IMAGING
SYSTEMS**

www.aisinc.com

An Information
Management Company

City of Charlotte – Planning Dept. Scanning Rezoning Files


Petition # _____

Document type:

- Applications
- Correspondence
- Department Comments
- Land Use Consistency
 - Mail Info
 - Mapping
 - Other
- Site Plans



* 0 0 B R E A K 0 0 *

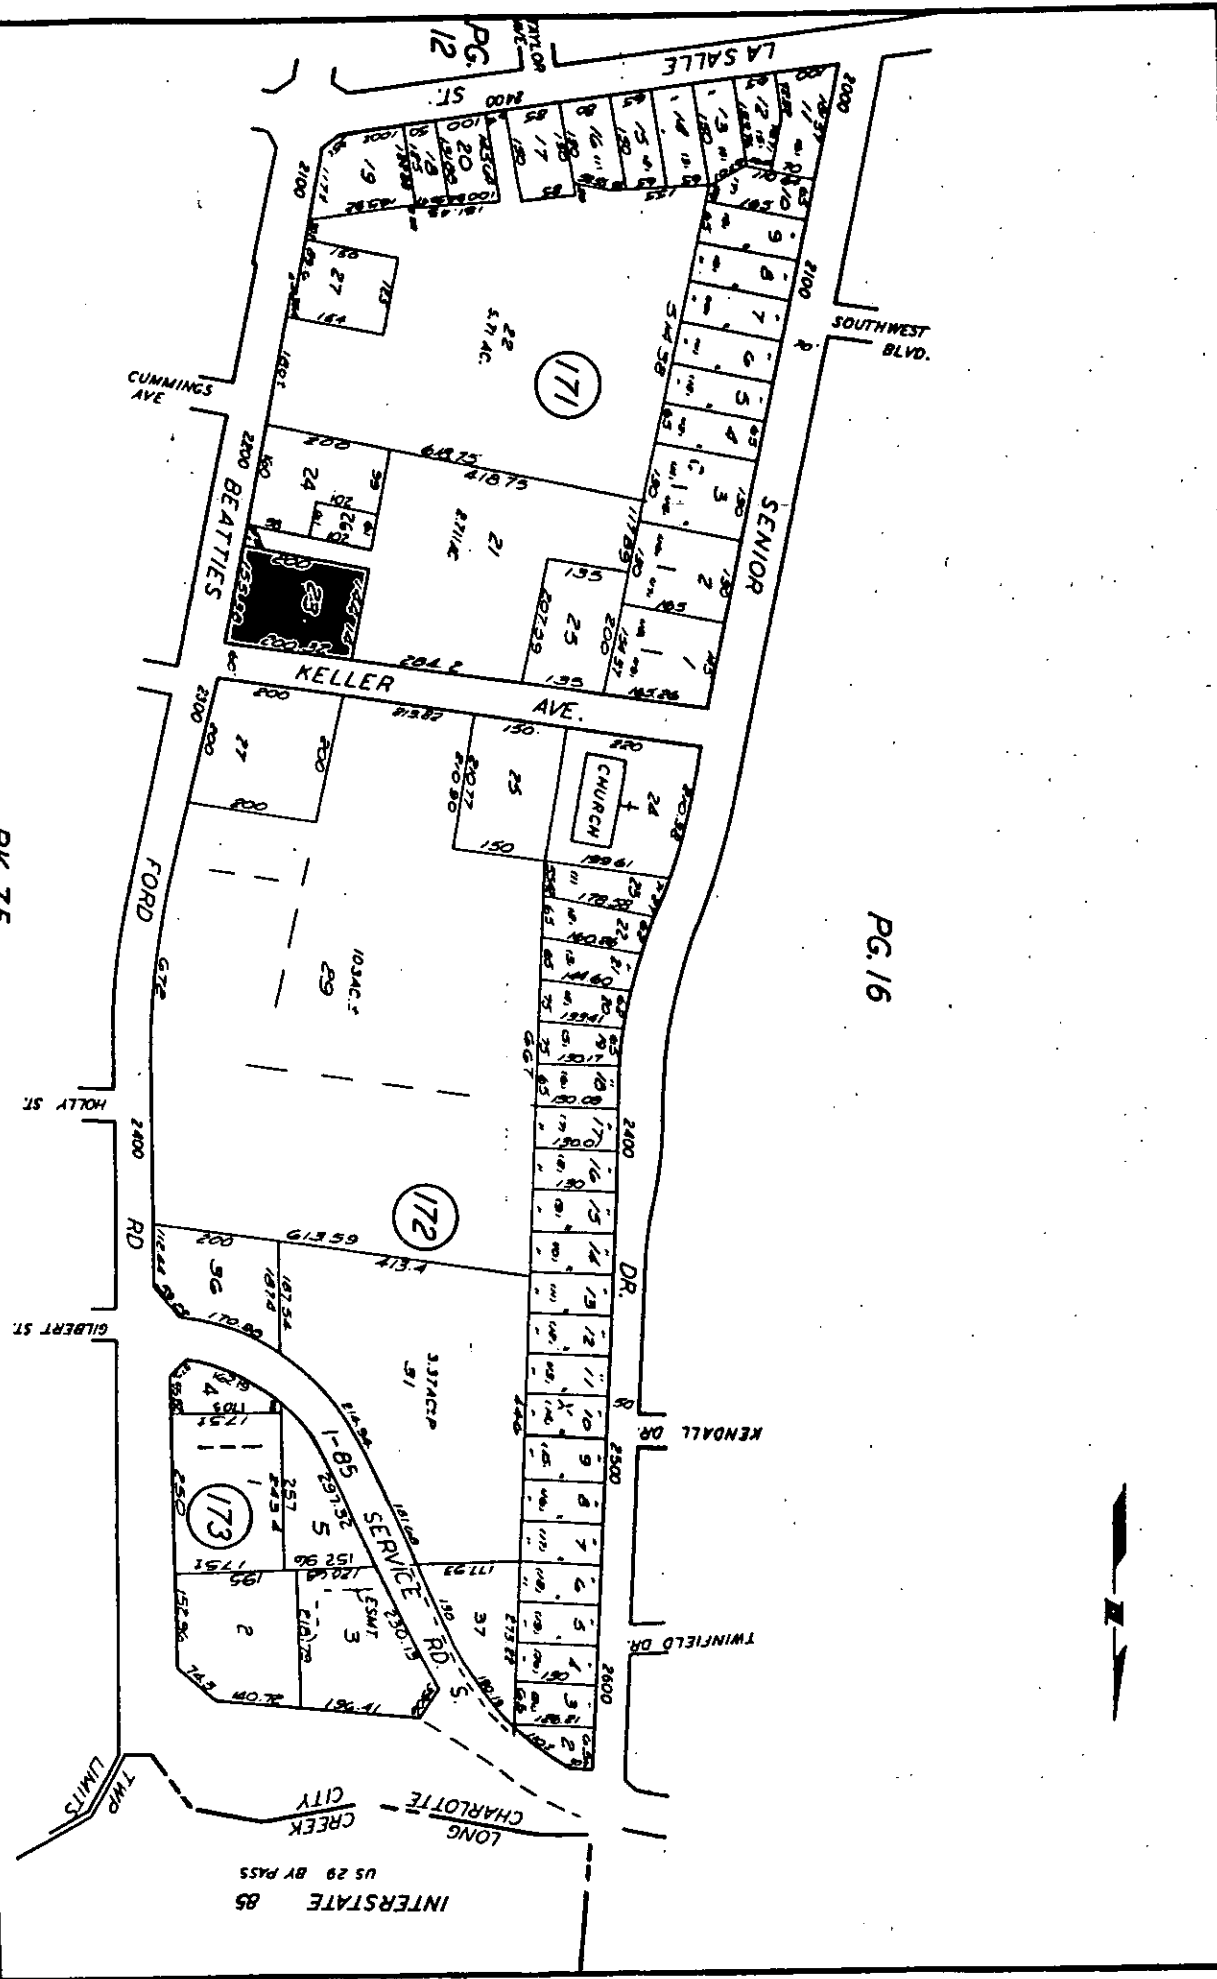

PG. 16

BK. 75

BK. 39

INTERSTATE 85
US 29 BY PASS

TAX LINE MAP BOOK 69 PAGE 17
 MCKENLEBURG COUNTY, NORTH CAROLINA
 REVISED JUN 6 1985 SCALE 1" = 200'

FOR TAX PURPOSES ONLY

Consider # 2 B-2 to B-1