



* 0 0 B R E A K 0 0 *



**ADVANCED
IMAGING
SYSTEMS**

An Information
Management Company

www.aisimc.com

City of Charlotte – Planning Dept. Scanning Rezoning Files

Petition # _____

Document type:

- Applications
- Correspondence
- Department Comments
- Land Use Consistency
 - Mail Info
 - Mapping
 - Other
- Site Plans




* 0 0 B R E A K 0 0 *

PETITIONER Charlotte-Mecklenburg Planning Commission

PETITION NO. 88-13(c) HEARING DATE March 14, 1988

ZONING CLASSIFICATION, EXISTING R-20MF REQUESTED R-15

LOCATION East side of Providence Road south of its intersection with Hwy 51

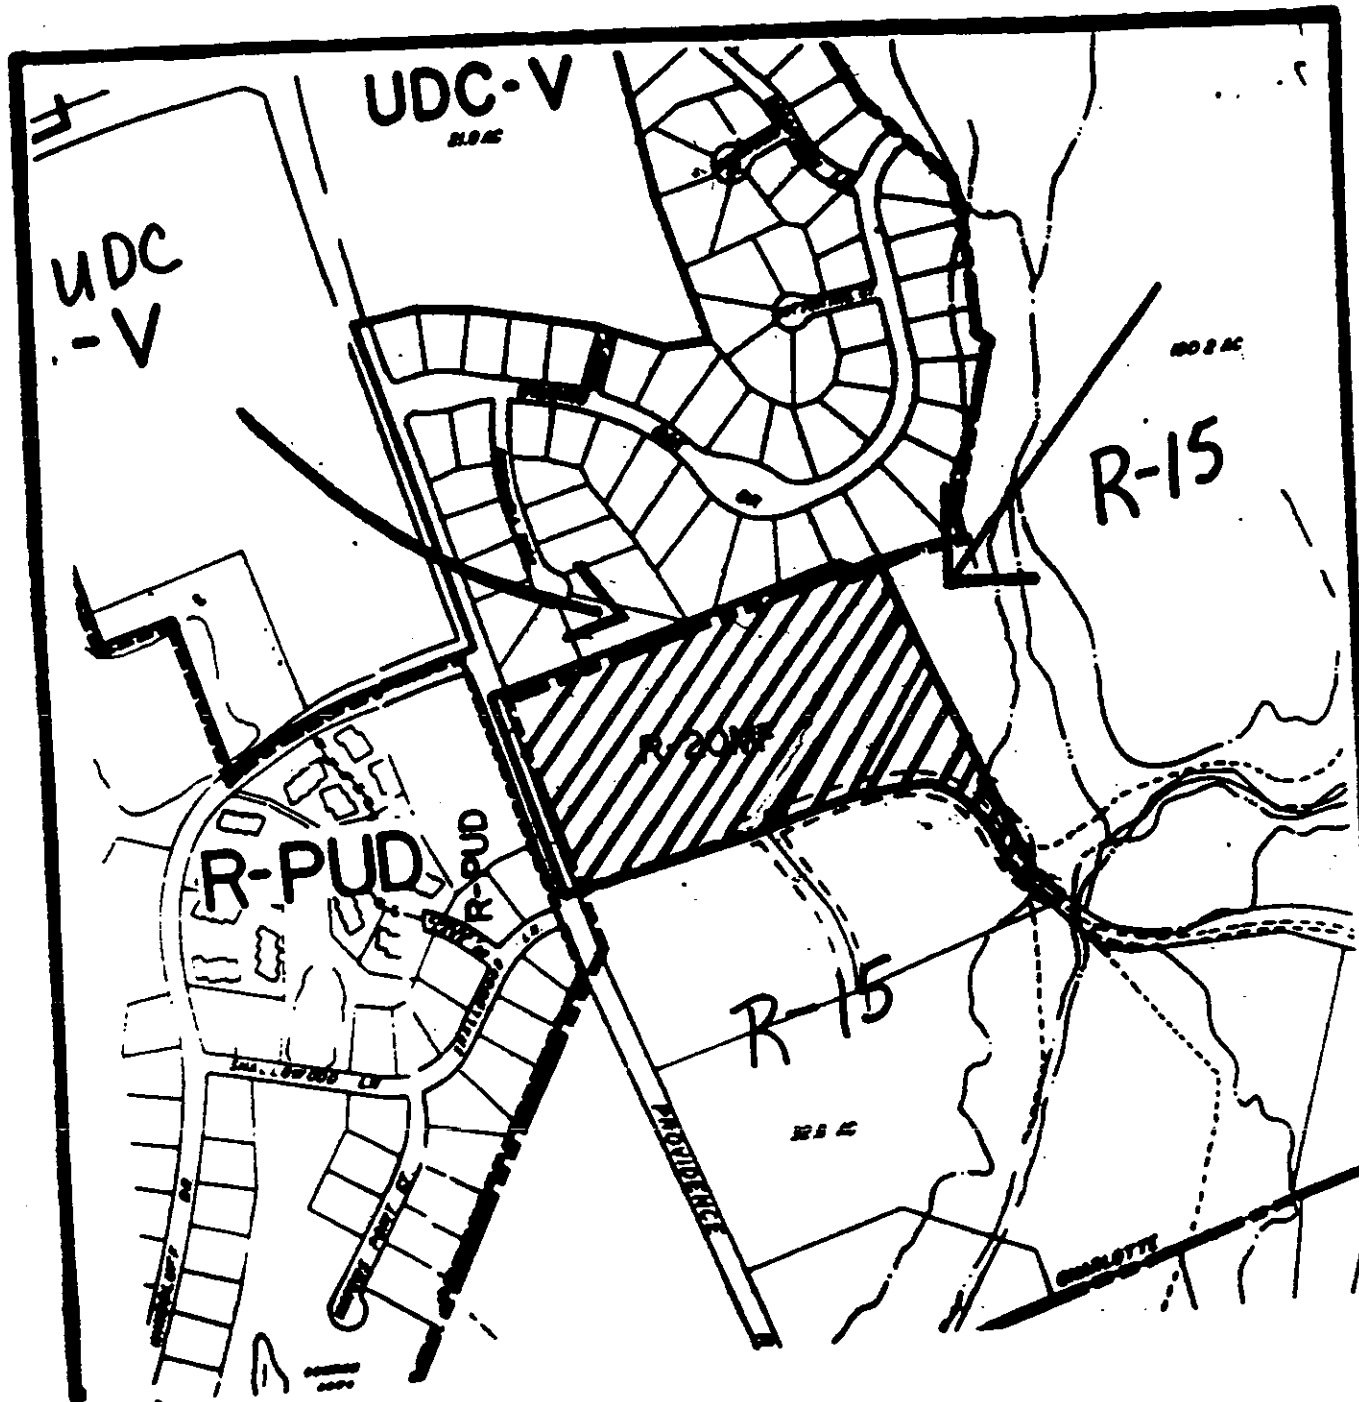

ZONING MAP NO. 165,166

SCALE 1" = 400'

PROPERTY PROPOSED FOR CHANGE

