



* 0 0 B R E A K 0 0 *



**ADVANCED
IMAGING
SYSTEMS**

www.aisimc.com

An Information
Management Company

City of Charlotte – Planning Dept. Scanning Rezoning Files

Petition # _____

Document type:

- Applications
- Correspondence
- Department Comments
- Land Use Consistency
 - Mail Info
 - Mapping
 - Other
- Site Plans




* 0 0 B R E A K 0 0 *

PETITIONER James R. & Margaret B. McDonald

PETITION NO. 89-22(c) HEARING DATE June 12, 1989

ZONING CLASSIFICATION, EXISTING RU REQUESTED I-1(CD)

LOCATION Approximately 11.93 acres located on the south side of
Huntersville-Concord Road between Ramah Creek and the
Cabarrus County Line.

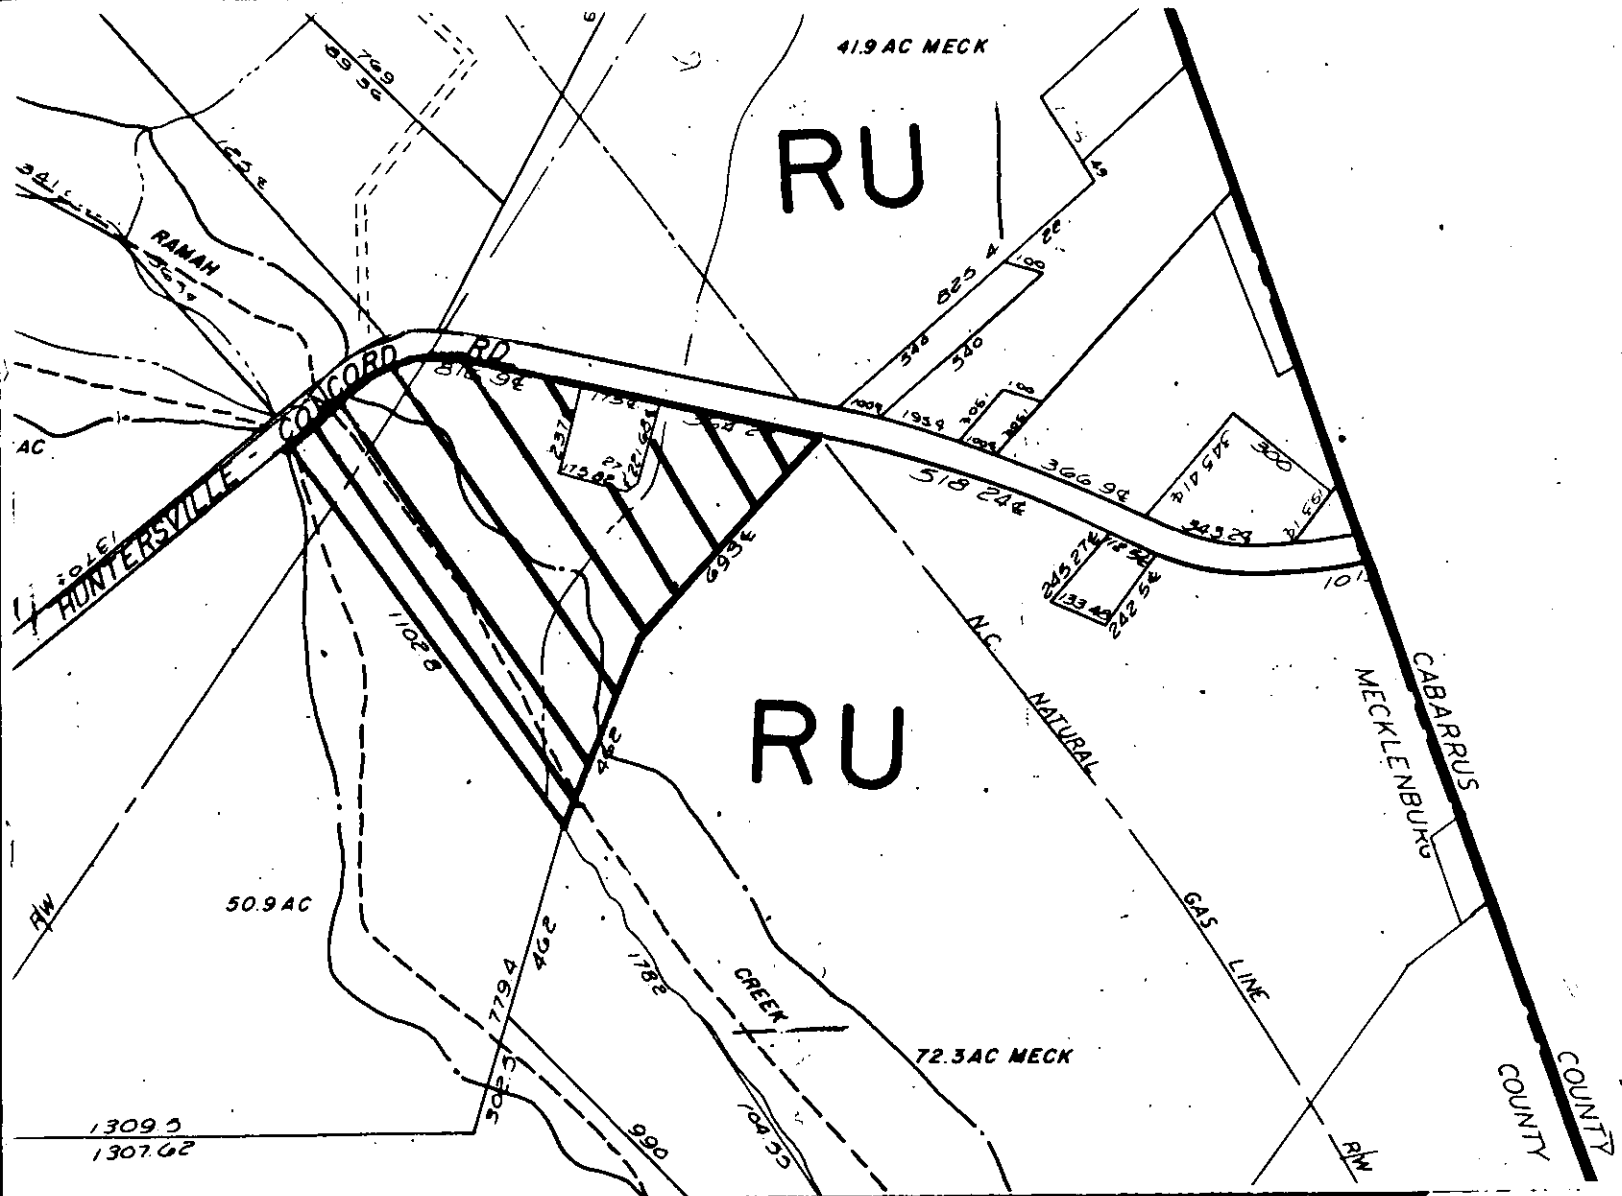

ZONING MAP NO. 27

SCALE 1" = 400'

PROPERTY PROPOSED FOR CHANGE

