



* 0 0 B R E A K 0 0 *



**ADVANCED
IMAGING
SYSTEMS**

www.aisimc.com

An Information
Management Company

City of Charlotte – Planning Dept. Scanning Rezoning Files

Petition # _____

Document type:

- Applications
- Correspondence
- Department Comments
- Land Use Consistency
 - Mail Info
 - Mapping
 - Other
- Site Plans




* 0 0 B R E A K *

PETITIONER Beam Road Property Owners

PETITION NO. 89-40(c) HEARING DATE October 9, 1989

ZONING CLASSIFICATION, EXISTING R-15 REQUESTED O-15

LOCATION Approximately 21.9 acres located on the east side of Beam Road extending north and south of Pine Oaks Drive

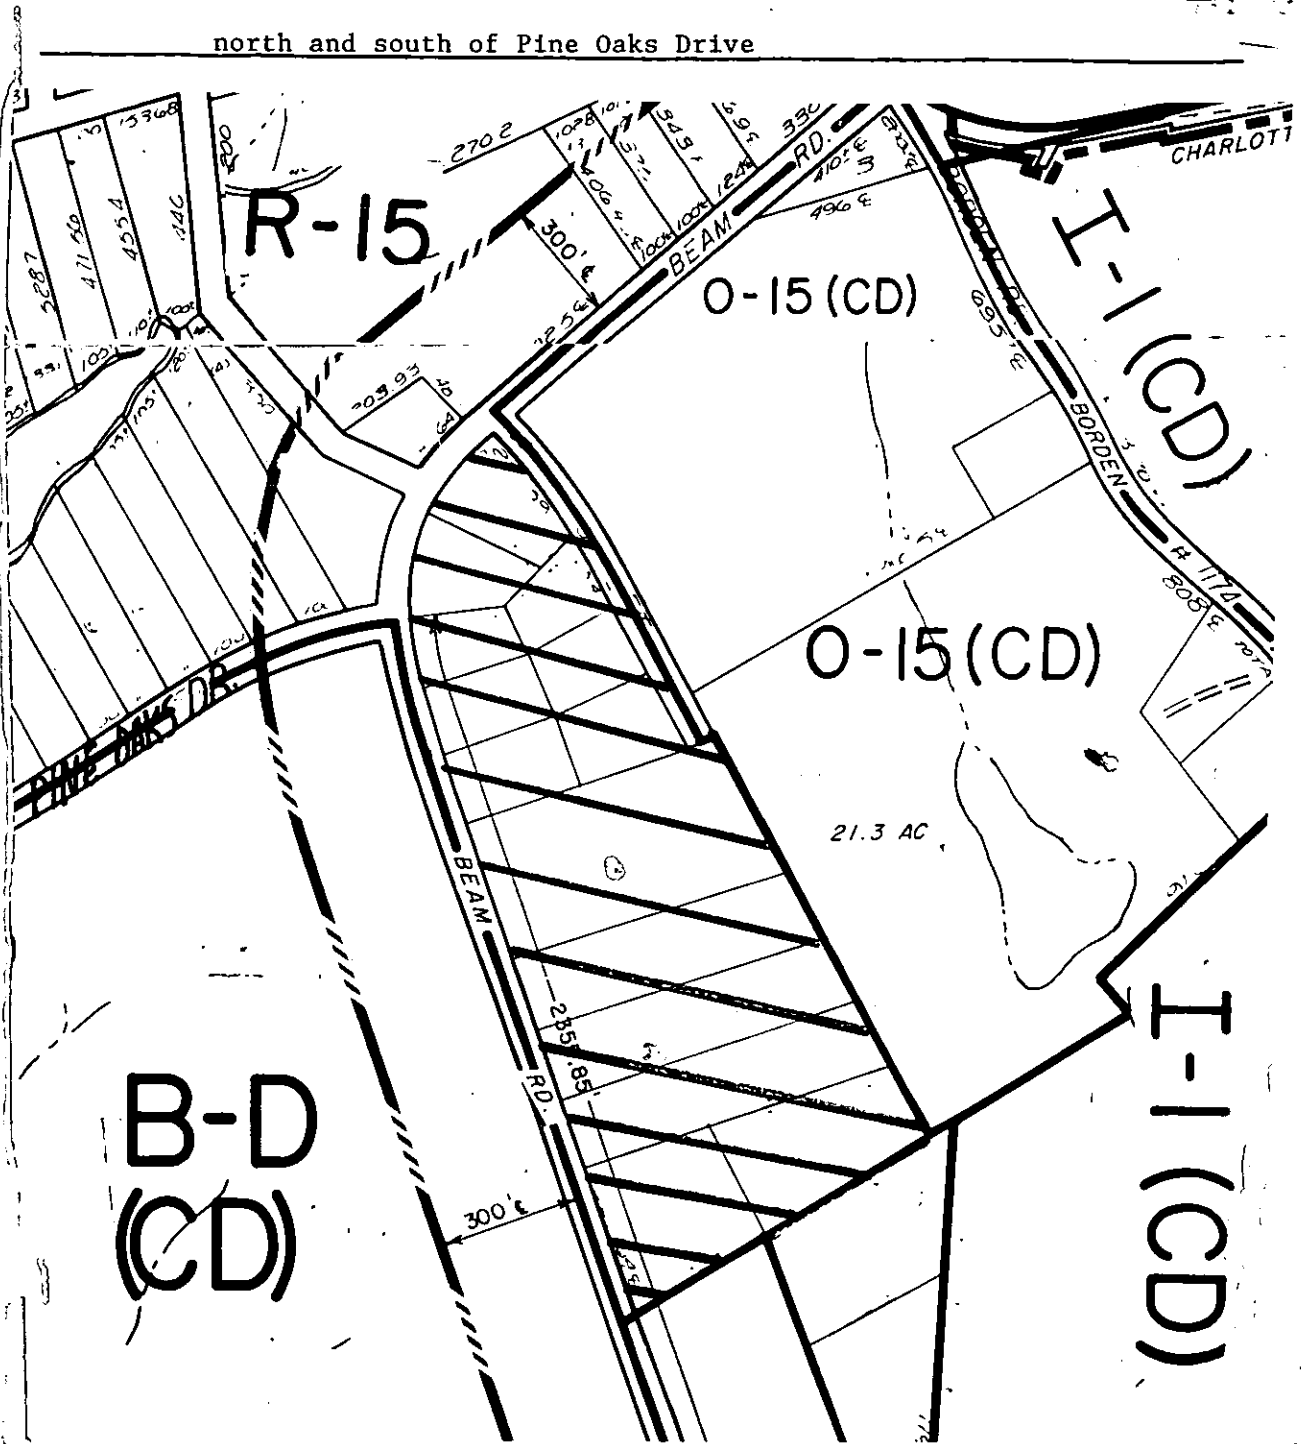

ZONING MAP NO. 109.127

SCALE 1" = 400'

PROPERTY PROPOSED FOR CHANGE

