




* 0 0 B R E A K 0 0 *

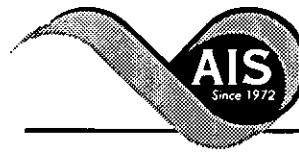

www.aisimc.com

**ADVANCED
IMAGING
SYSTEMS**

An Information
Management Company

City of Charlotte – Planning Dept. Scanning Rezoning Files

Petition # _____

Document type:

- Applications
- Correspondence
- Department Comments
- Land Use Consistency
 - Mail Info
 - Mapping
 - Other
- Site Plans




* 0 0 B R E A K 0 0 *

PETITIONER J. L. Neal

PETITION NO. 90-11 HEARING DATE June 18, 1990

ZONING CLASSIFICATION, EXISTING R-9, B-D, I-1, & I-2 REQUESTED I-2(CD)

LOCATION Approximately 34 acres located off the easterly side of Starita Road north of I-85.

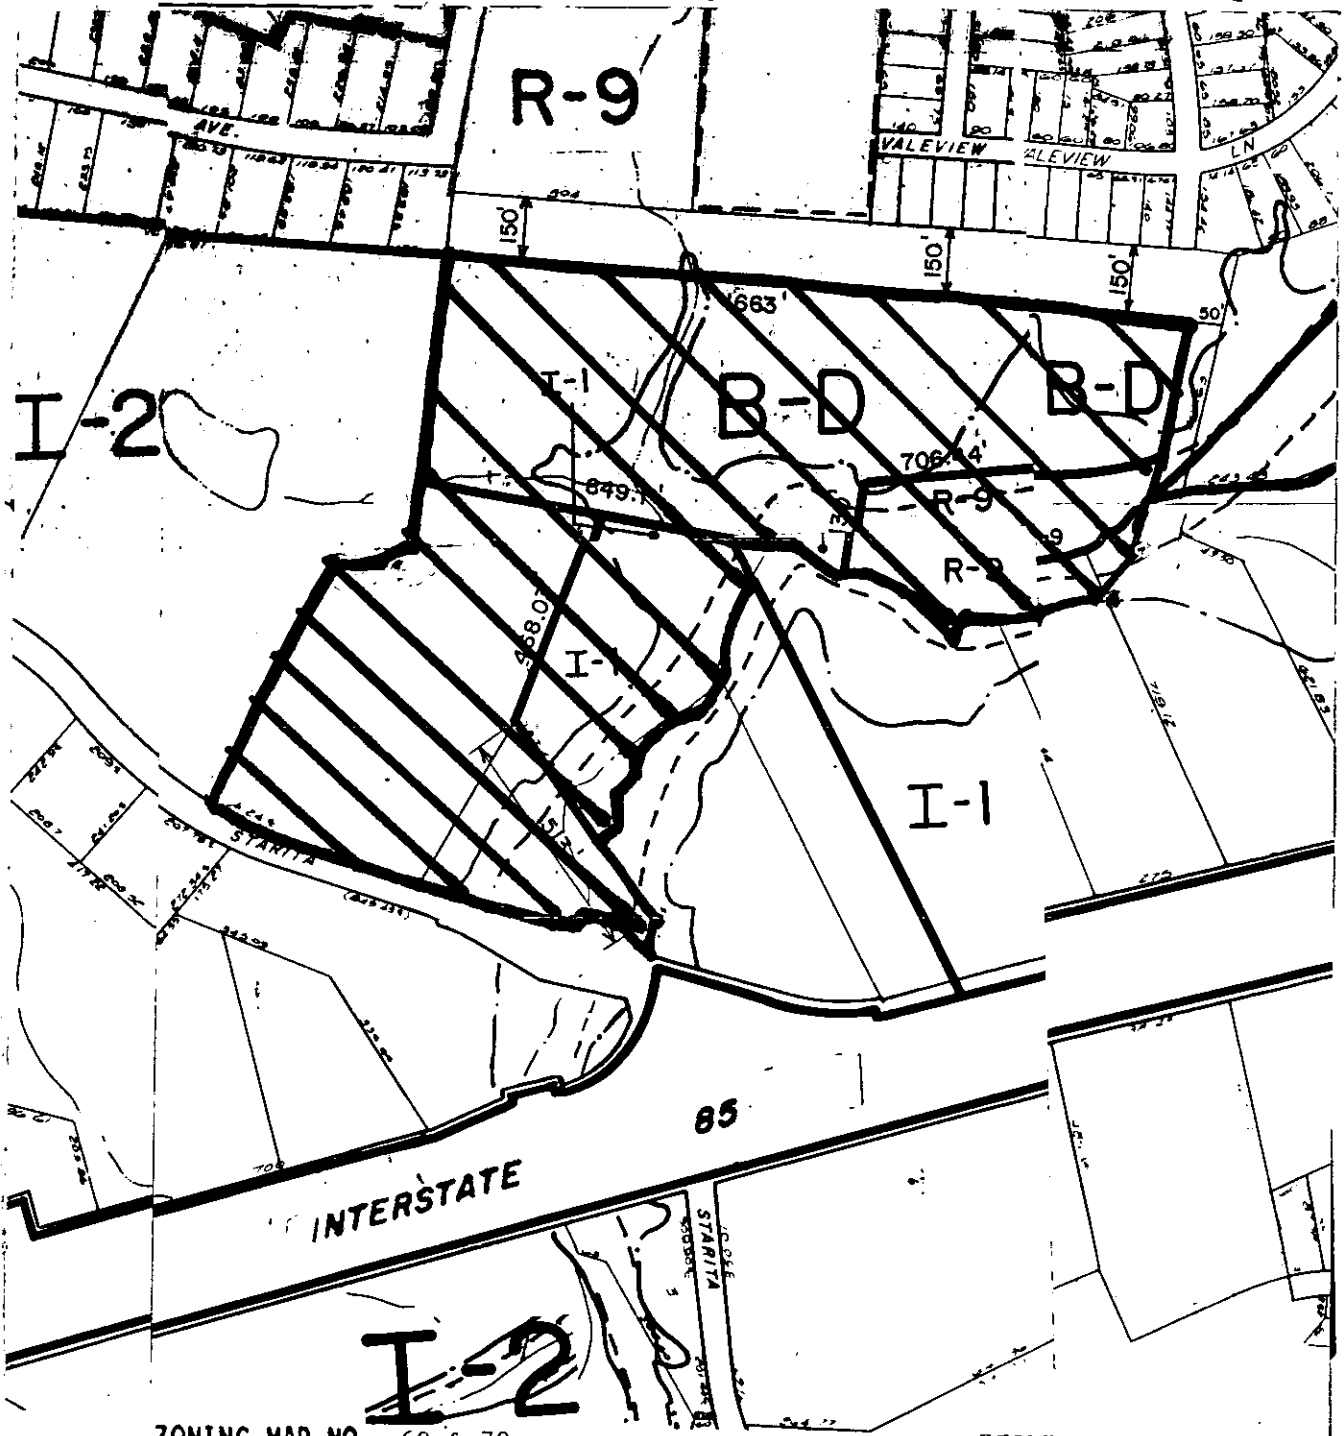

ZONING MAP NO. 69 & 79

SCALE 1" = 400'

PROPERTY PROPOSED FOR CHANGE

