




* 0 0 B R E A K 0 0 *

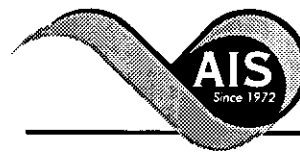

**ADVANCED
IMAGING
SYSTEMS**

www.aisimc.com

An Information
Management Company

City of Charlotte – Planning Dept. Scanning Rezoning Files

Petition # _____

Document type:

- Applications
- Correspondence
- Department Comments
- Land Use Consistency
 - Mail Info
 - Mapping
 - Other
- Site Plans



* 0 0 B R E A K 0 0 *

PETITIONER Silver Convenience Centers of Charlotte, Inc.


PETITION NO. 90-18

HEARING DATE March 19, 1990

ZONING CLASSIFICATION, EXISTING R-12

REQUESTED B-1(CD)

LOCATION Approximately 3.9 acres located on the southeast corner of Tuckasegee Road and Little Rock Road.

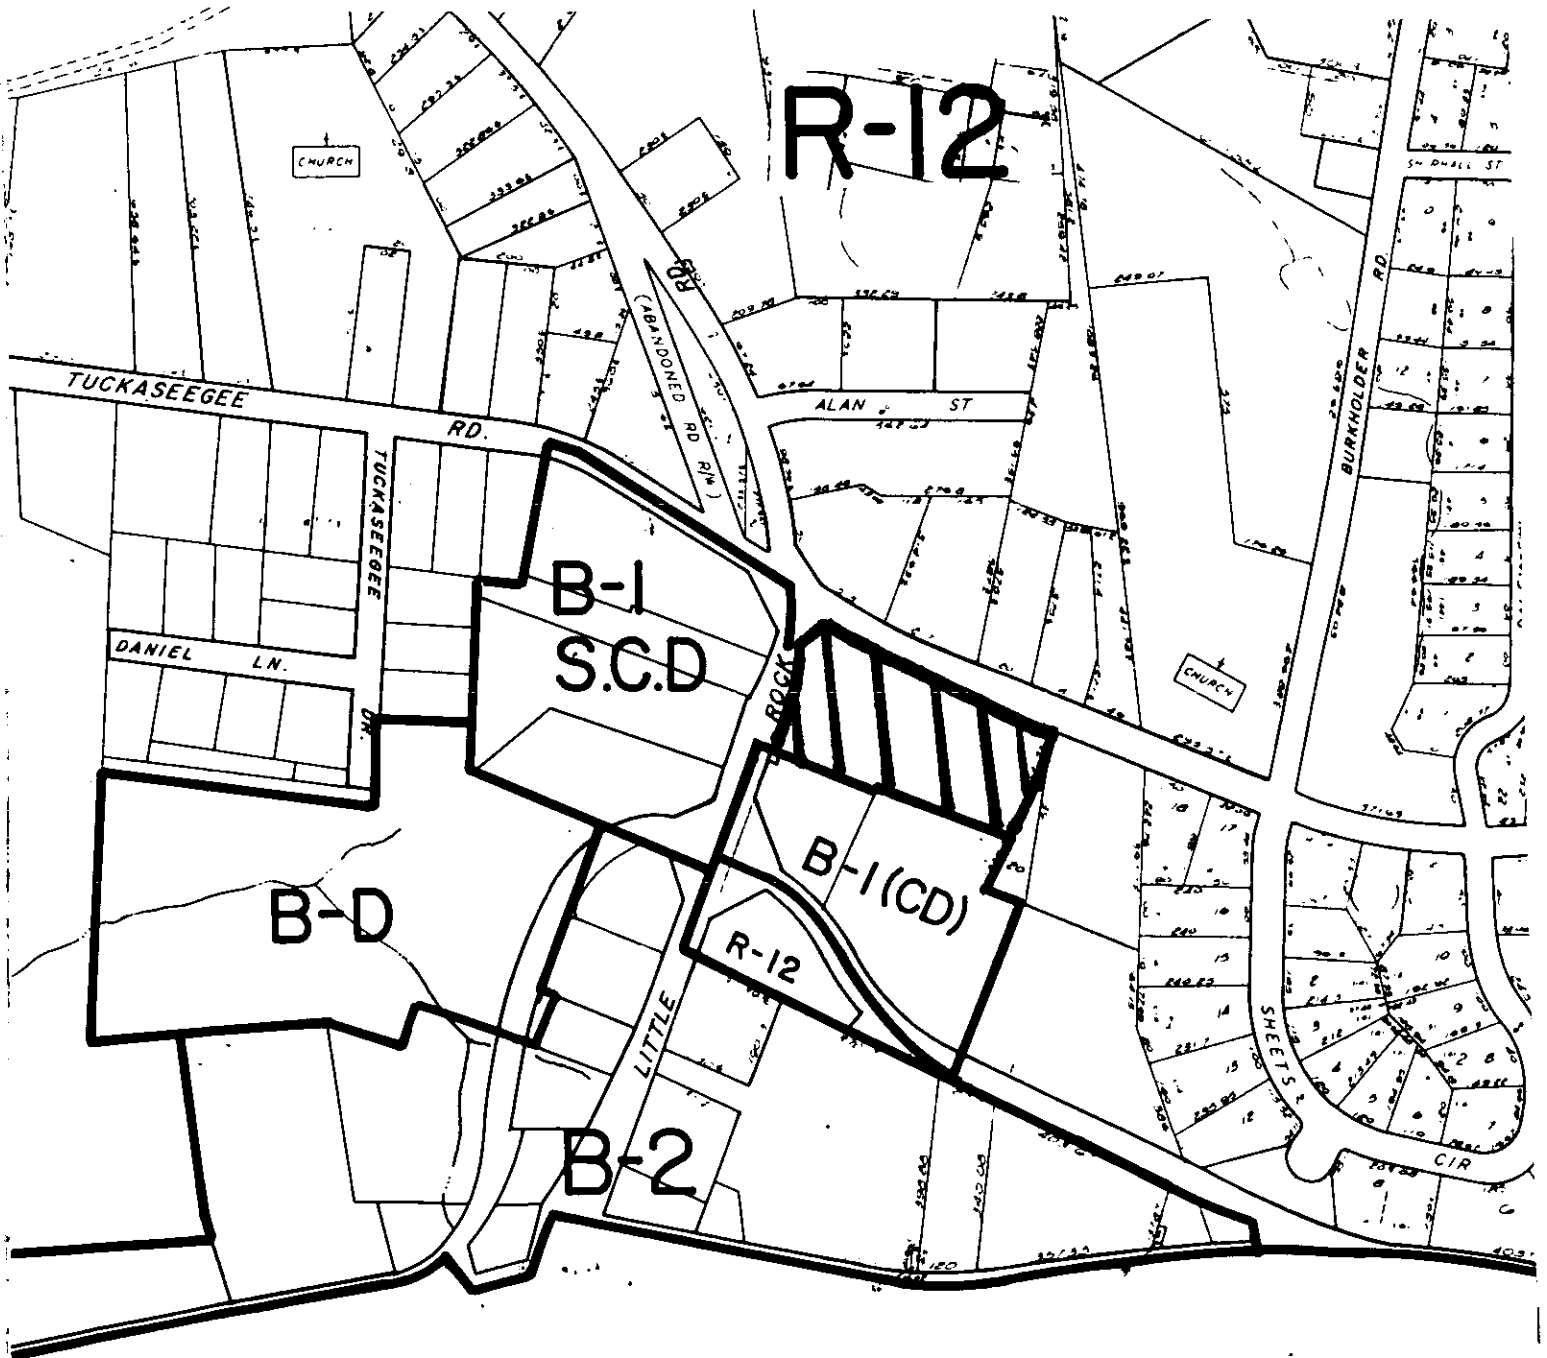

ZONING MAP NO. 86

SCALE 1" = 400'

PROPERTY PROPOSED FOR CHANGE

