




* 0 0 B R E A K 0 0 *

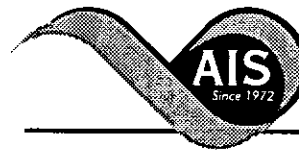

www.aisimc.com

**ADVANCED
IMAGING
SYSTEMS**

An Information
Management Company

City of Charlotte – Planning Dept. Scanning Rezoning Files

Petition # _____

Document type:

- Applications
- Correspondence
- Department Comments
- Land Use Consistency
 - Mail Info
 - Mapping
 - Other
- Site Plans



* 0 0 B R E A K 0 0 *


PETITIONER T. Cooper James

PETITION NO. 90-19

HEARING DATE March 19, 1990

ZONING CLASSIFICATION, EXISTING O-15(CD)&I-1 REQUESTED B-1(CD)

LOCATION Approximately 5.48 acres located on the southerly side of Tuckaseegee Road between Browns Avenue and Cheshire Avenue.

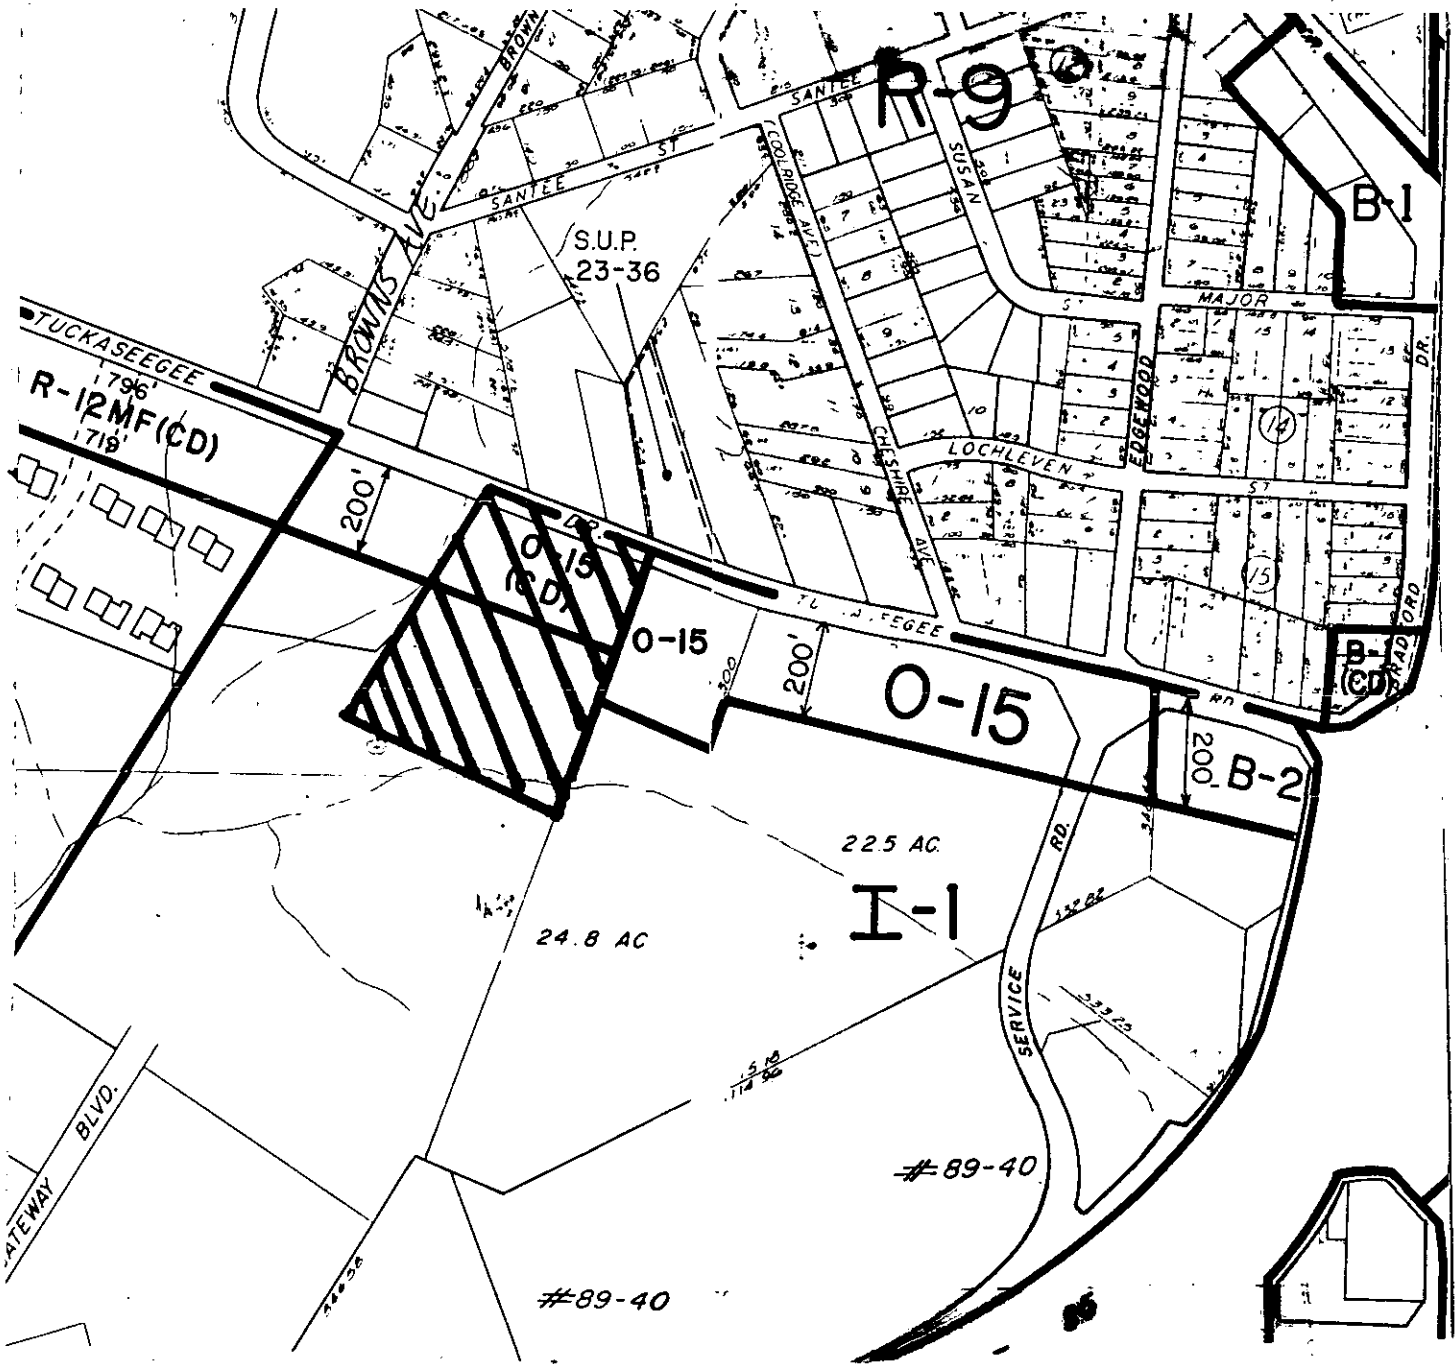

ZONING MAP NO. 86, 87

SCALE 1" = 400'

PROPERTY PROPOSED FOR CHANGE

