



\* 0 0 B R E A K 0 0 \*



ADVANCED  
IMAGING  
SYSTEMS

An Information  
Management Company

www.aisimc.com

# City of Charlotte – Planning Dept. Scanning Rezoning Files

Petition # \_\_\_\_\_

## Document type:

- Applications
- Correspondence
- Department Comments
- Land Use Consistency
  - Mail Info
  - Mapping
  - Other
- Site Plans




\* 0 0 B R E A K 0 0 \*

PETITIONER Kimco Development Corp.

PETITION NO. 90-30 HEARING DATE April 16, 1990

ZONING CLASSIFICATION, EXISTING B-2 REQUESTED B-1SCD

LOCATION Approximately 13.8 acres located on the southeasterly corner of Tyvola Road and South Boulevard.

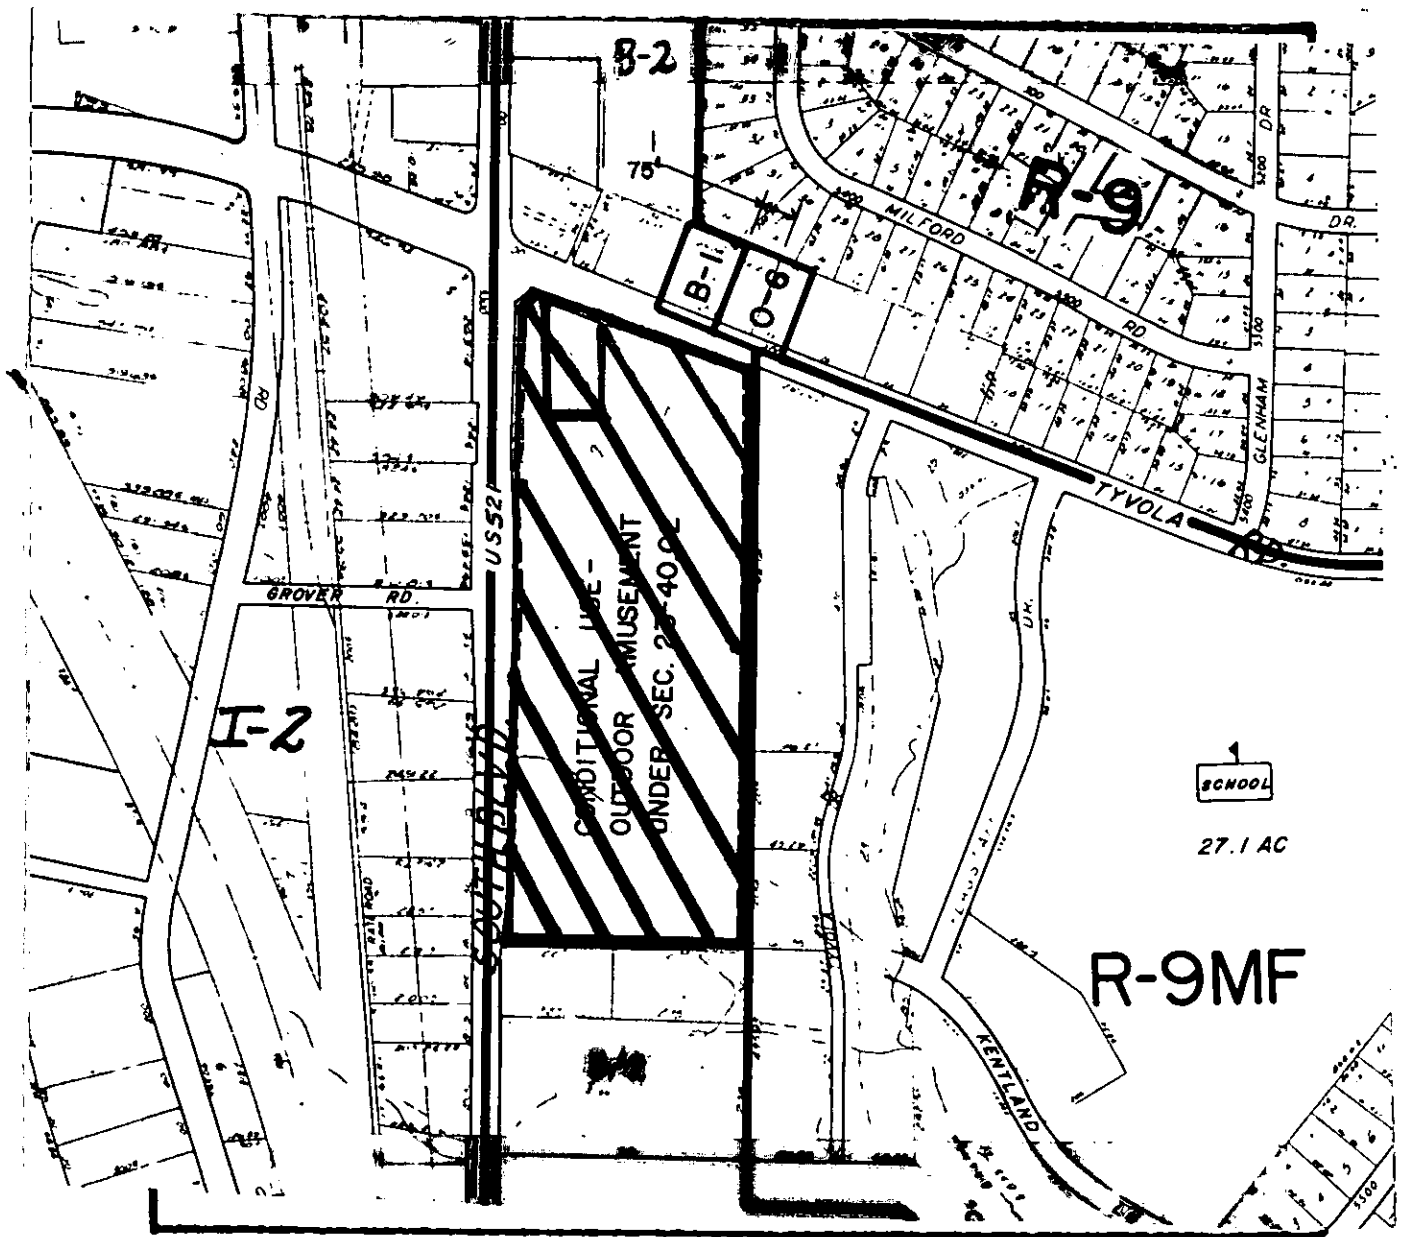

ZONING MAP NO. 134

SCALE 1" = 400'

PROPERTY PROPOSED FOR CHANGE

