



* 0 0 B R E A K 0 0 *



**ADVANCED
IMAGING
SYSTEMS**

www.aisimc.com

An Information
Management Company

City of Charlotte – Planning Dept. Scanning Rezoning Files

Petition # _____

Document type:

- Applications
- Correspondence
- Department Comments
- Land Use Consistency
 - Mail Info
 - Mapping
 - Other
- Site Plans



* 0 0 B R E A K 0 0 *

PETITIONER Rameses Temple


PETITION NO. 90-40

HEARING DATE May 21, 1990

ZONING CLASSIFICATION, EXISTING R-9 REQUESTED R-9MF(CD)

LOCATION Approximately 4.13 acres located at the end of Northcliff

Drive extending to the rear of lots along Cricketeer Drive, north of Hoskins Road.

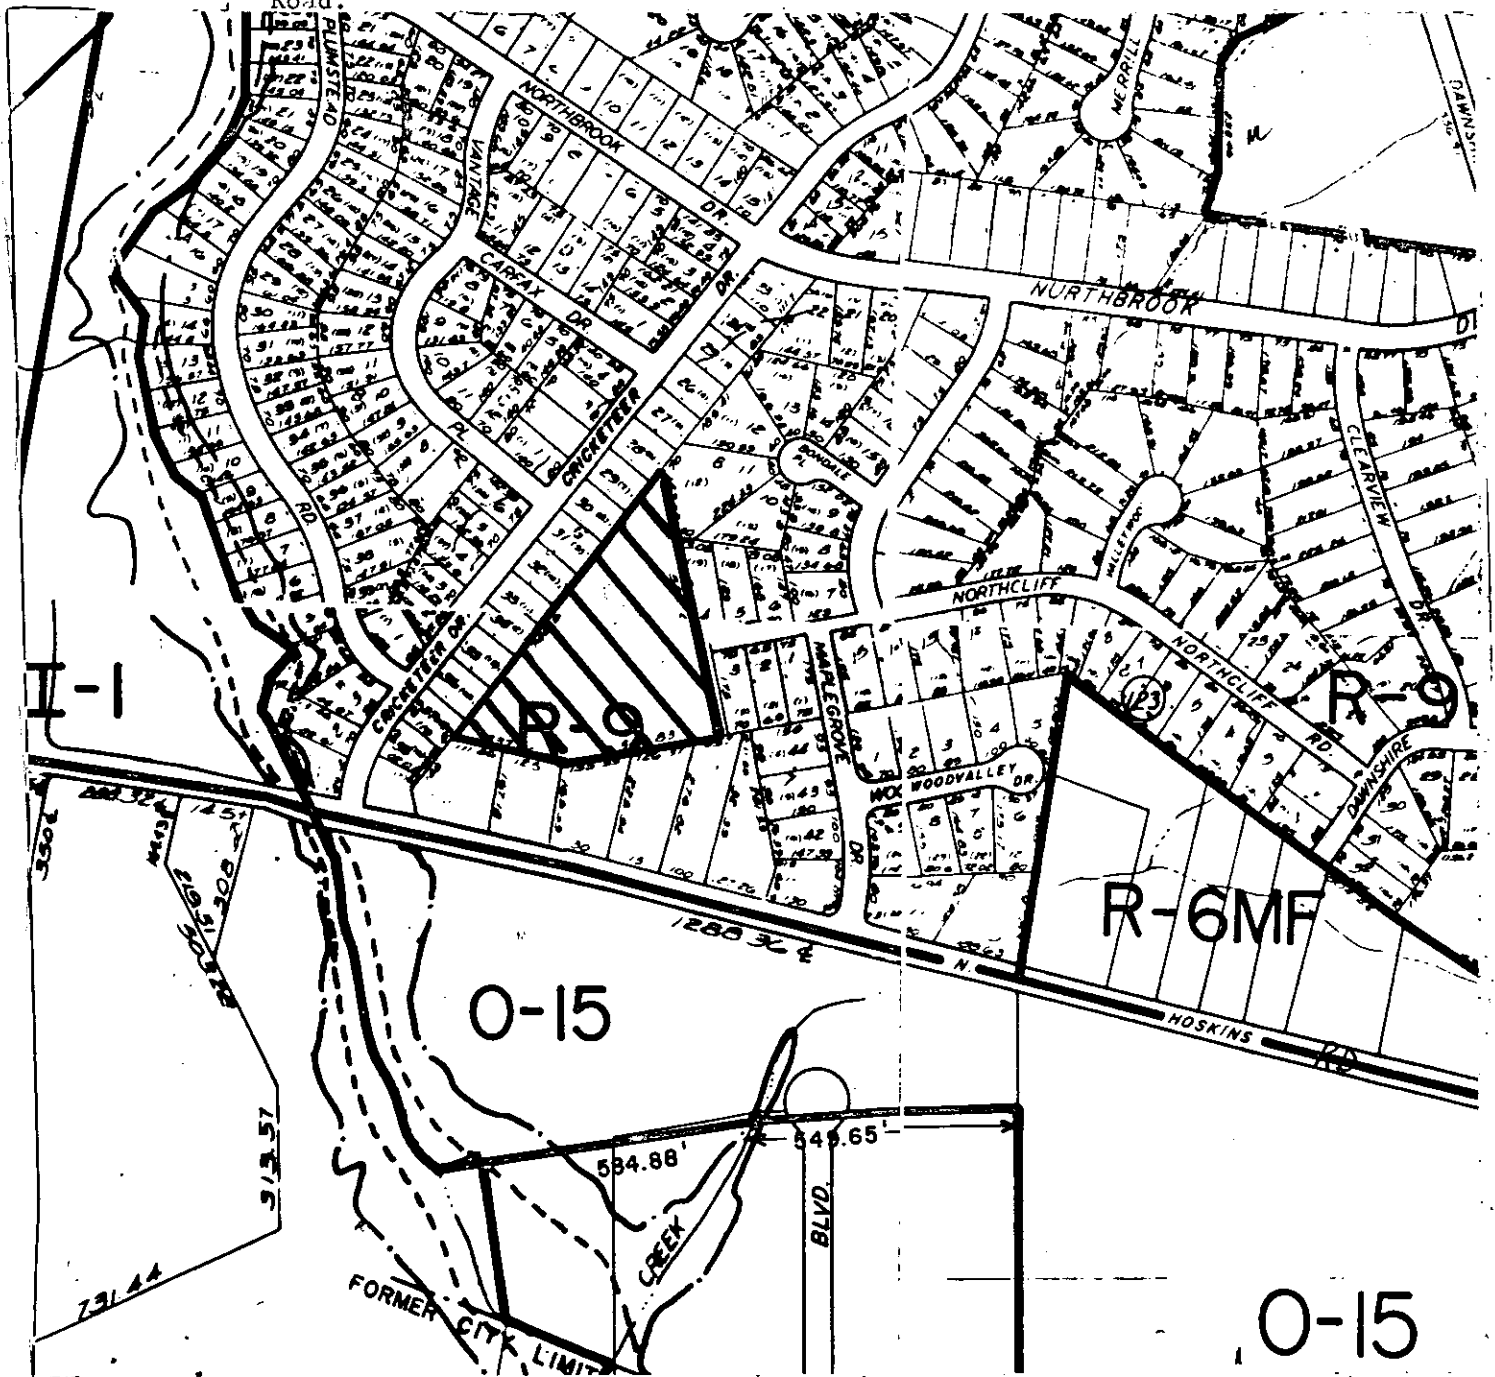

ZONING MAP NO. 68, 69, 79, & 80

SCALE 1" = 400'

PROPERTY PROPOSED FOR CHANGE

