



* 0 0 B R E A K 0 0 *



**ADVANCED
IMAGING
SYSTEMS**

www.aisimc.com

An Information
Management Company

City of Charlotte – Planning Dept. Scanning Rezoning Files

Petition # _____

Document type:


- Applications
- Correspondence
- Department Comments
- Land Use Consistency
 - Mail Info
 - Mapping
 - Other
- Site Plans



* 0 0 B R E A K 0 0 *


ADJACENT PARCELS

REZONE TO R-6

 

PG. 02

PG. 10

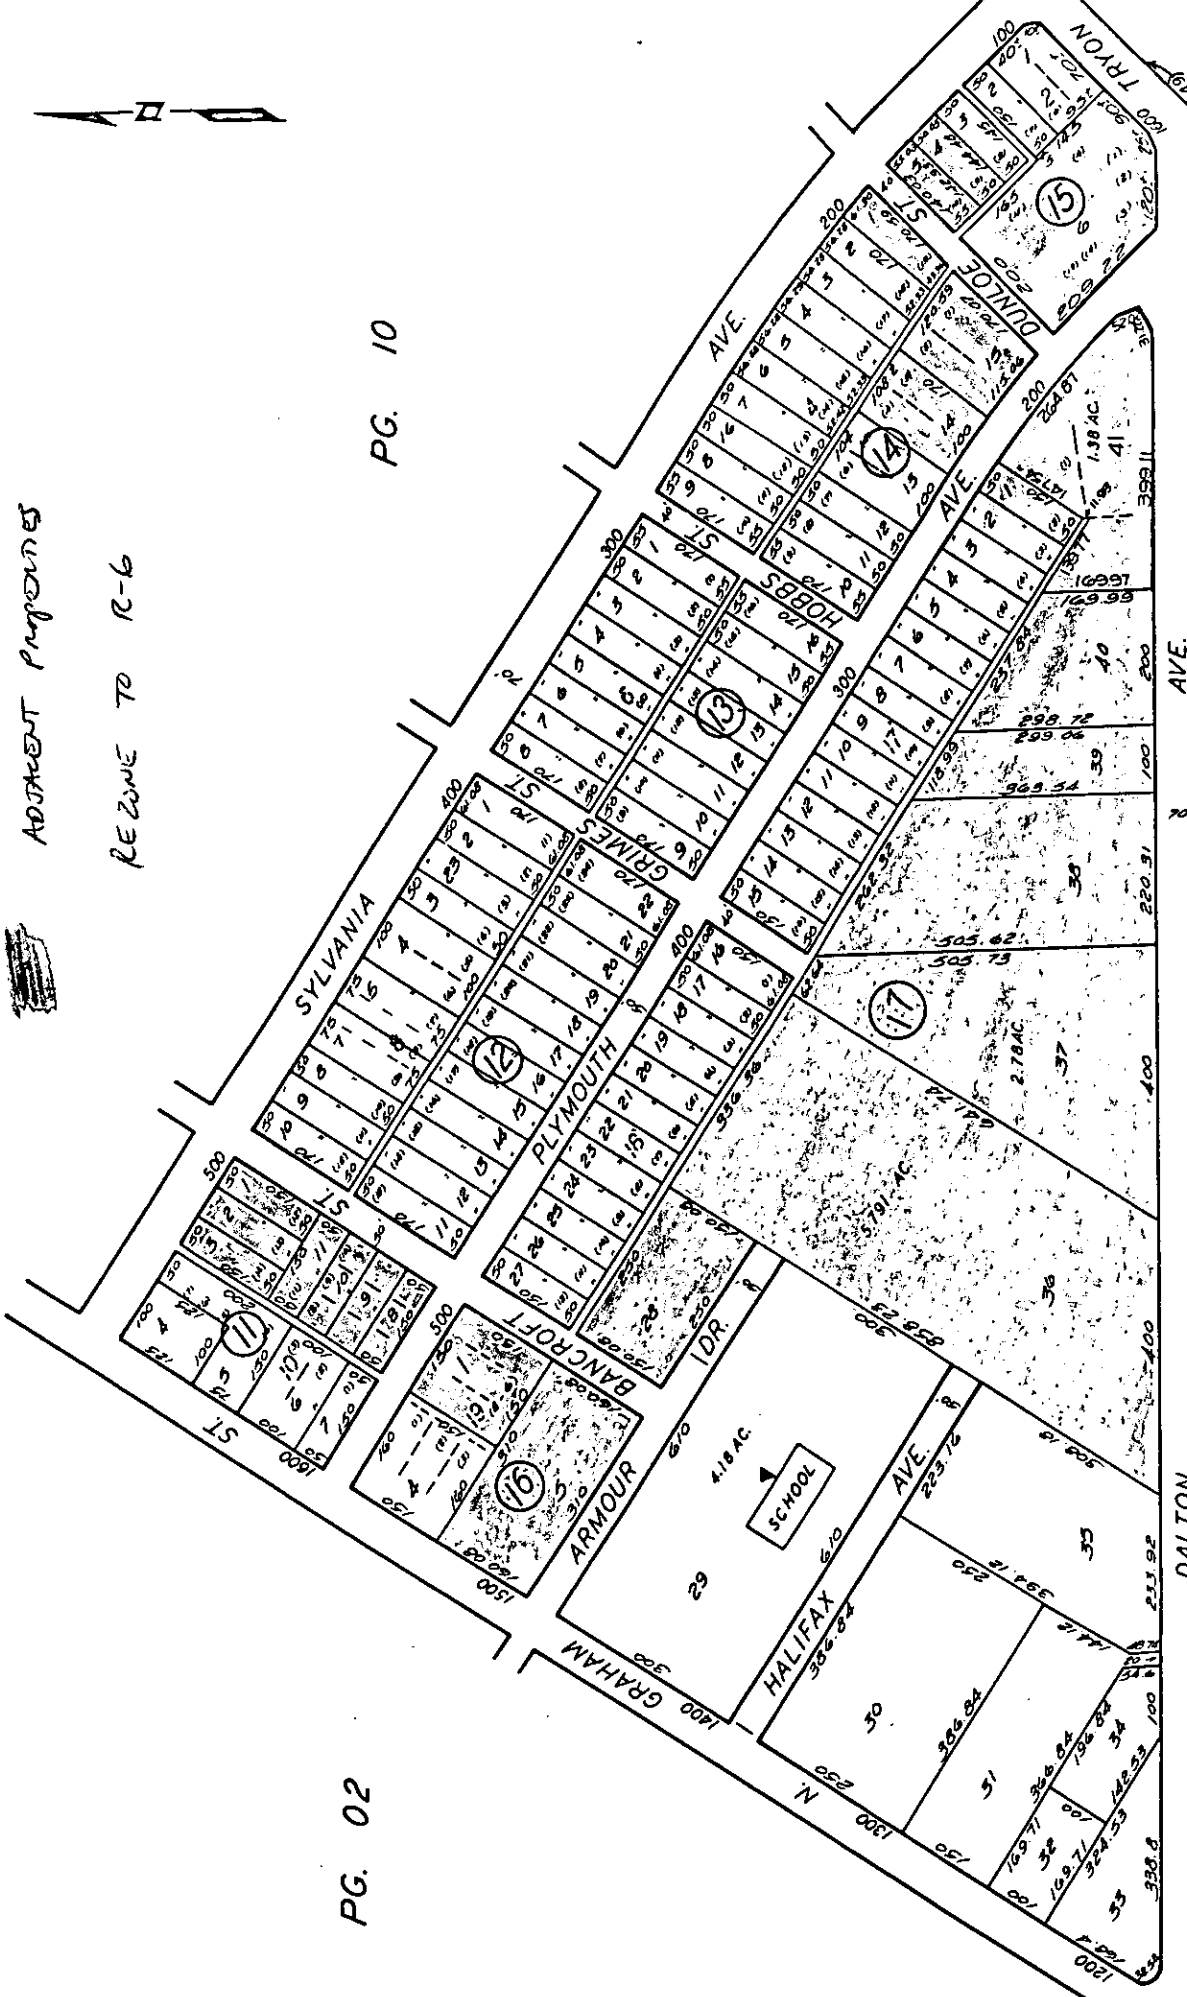


BK. 78

PETITION #1

TAX LINE MAP BOOK 79 PAGE 01
 MECKLENBURG COUNTY NORTH CAROLINA
 REVISED MAY 31 1984 SCALE 1" = 200'

BK. 83

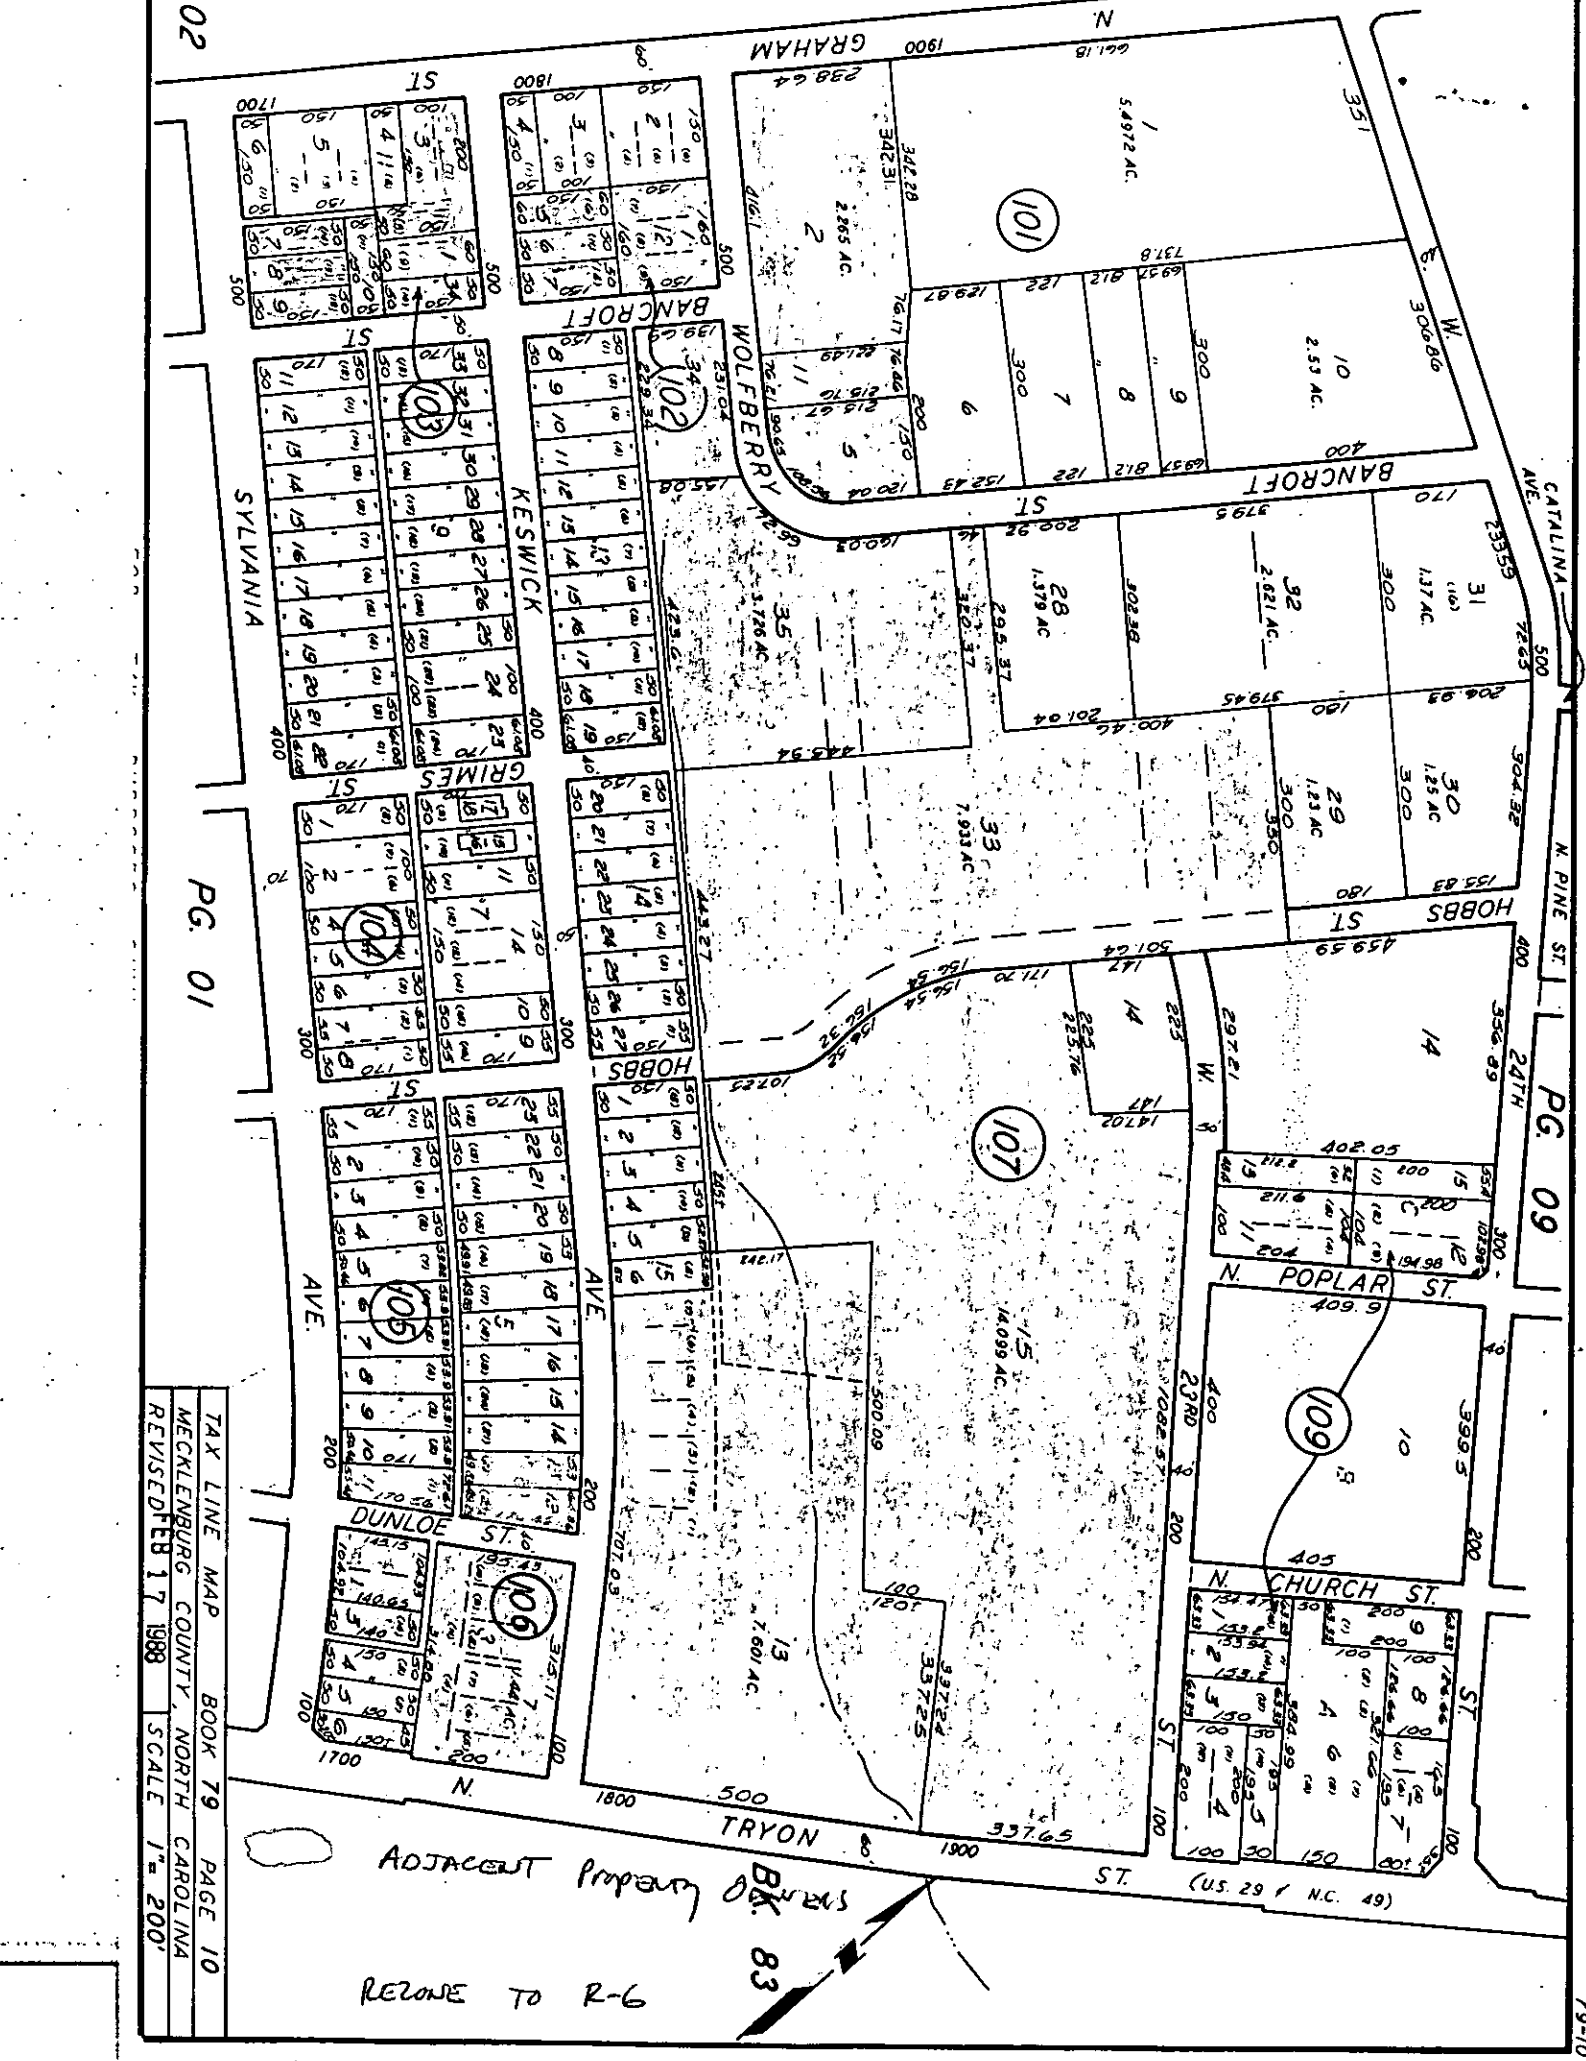

02

PG. 01

TAX LINE MAP BOOK 79 PAGE 10
 MECKLENBURG COUNTY, NORTH CAROLINA
 REVISED FEB 17 1988 SCALE 1" = 200'

ADJACENT PROPERTY OWNERS
 BK 83
 REZONE TO R-6

79-10