



* 0 0 B R E A K 0 0 *



**ADVANCED
IMAGING
SYSTEMS**

www.aisimc.com

An Information
Management Company

City of Charlotte – Planning Dept. Scanning Rezoning Files

Petition # _____

Document type:

- Applications
- Correspondence
- Department Comments
- Land Use Consistency
 - Mail Info
 - Mapping
 - Other
- Site Plans



* 0 0 B R E A K 0 0 *


PETITIONER The Salvation Army

PETITION NO. 90-50

HEARING DATE June 18, 1990

ZONING CLASSIFICATION, EXISTING R-9MF REQUESTED O-6(CD)

LOCATION Approximately 2.6 acres bounded by Statesville Avenue,
Oliver Street, and Spratt Street.

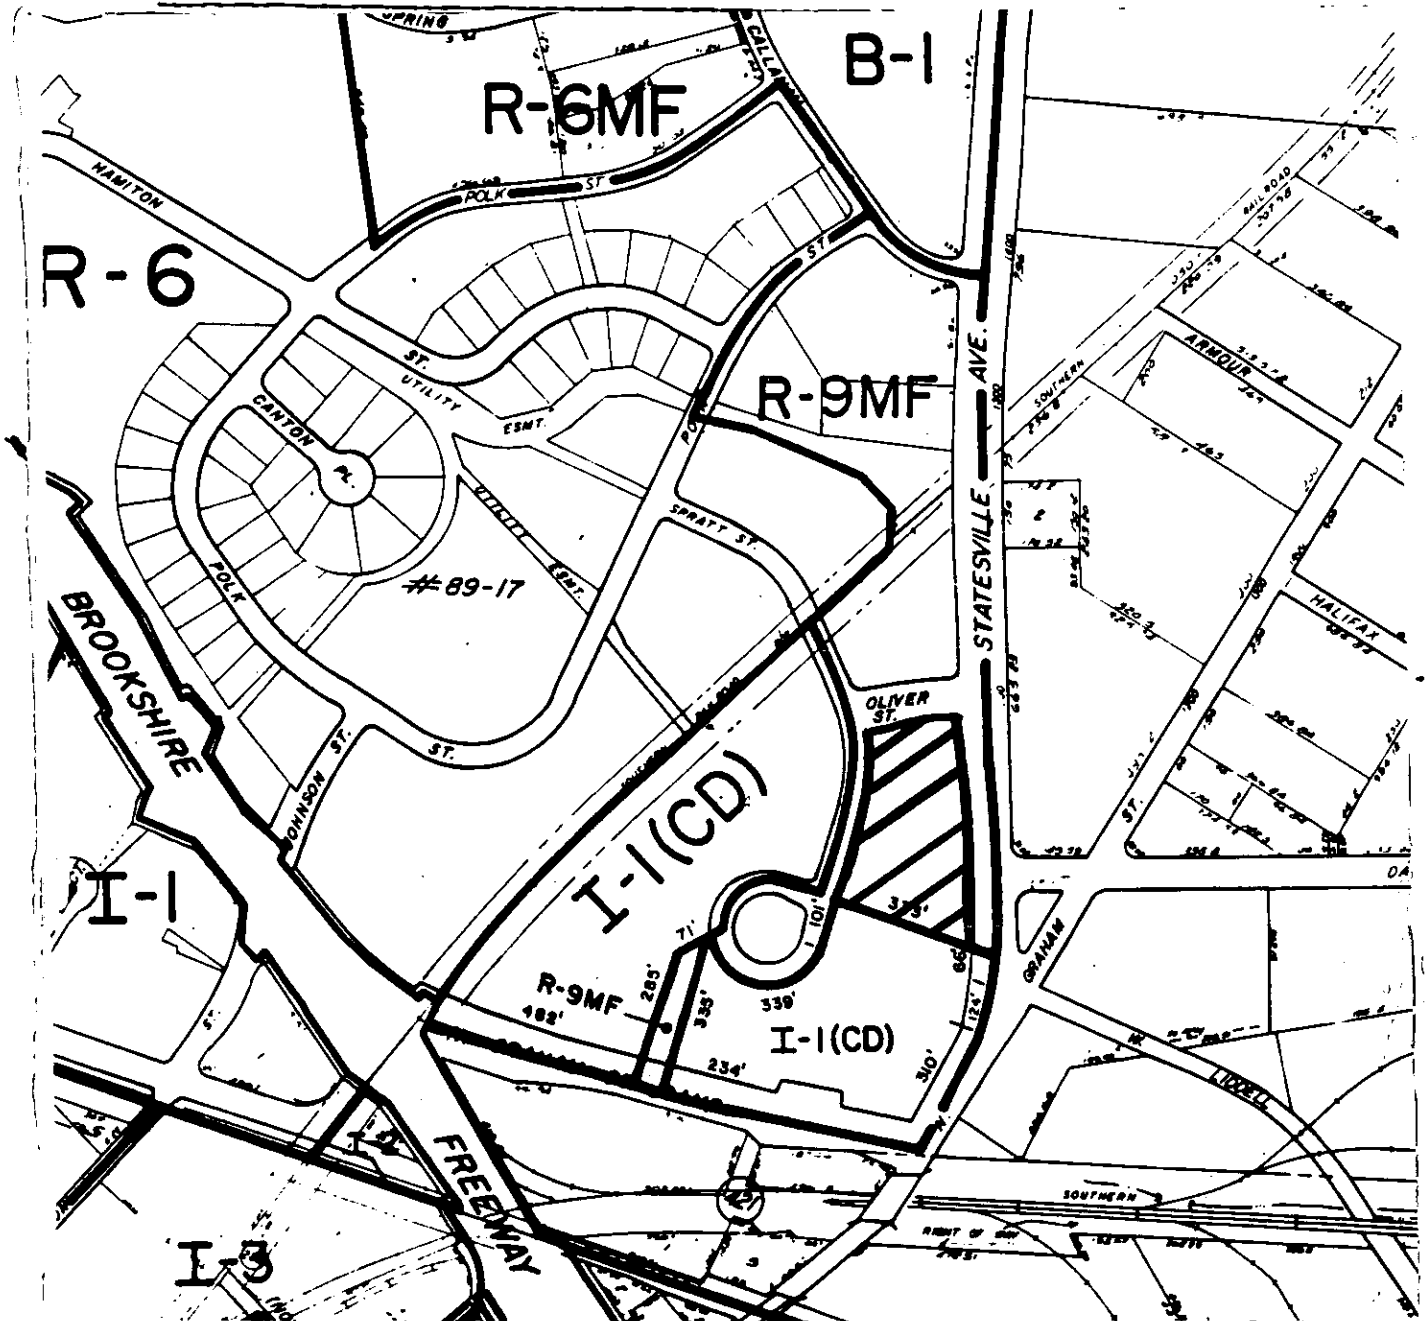

ZONING MAP NO. 88

SCALE 1" = 400'

PROPERTY PROPOSED FOR CHANGE

