




* 0 0 B R E A K 0 0 *

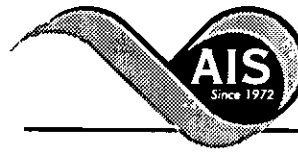

**ADVANCED
IMAGING
SYSTEMS**

An Information
Management Company

www.aisimc.com

City of Charlotte – Planning Dept. Scanning Rezoning Files

Petition # _____


Document type:

- Applications
- Correspondence
- Department Comments
- Land Use Consistency
 - Mail Info
 - Mapping
 - Other
- Site Plans



* 0 0 B R E A K 0 0 *

90-63

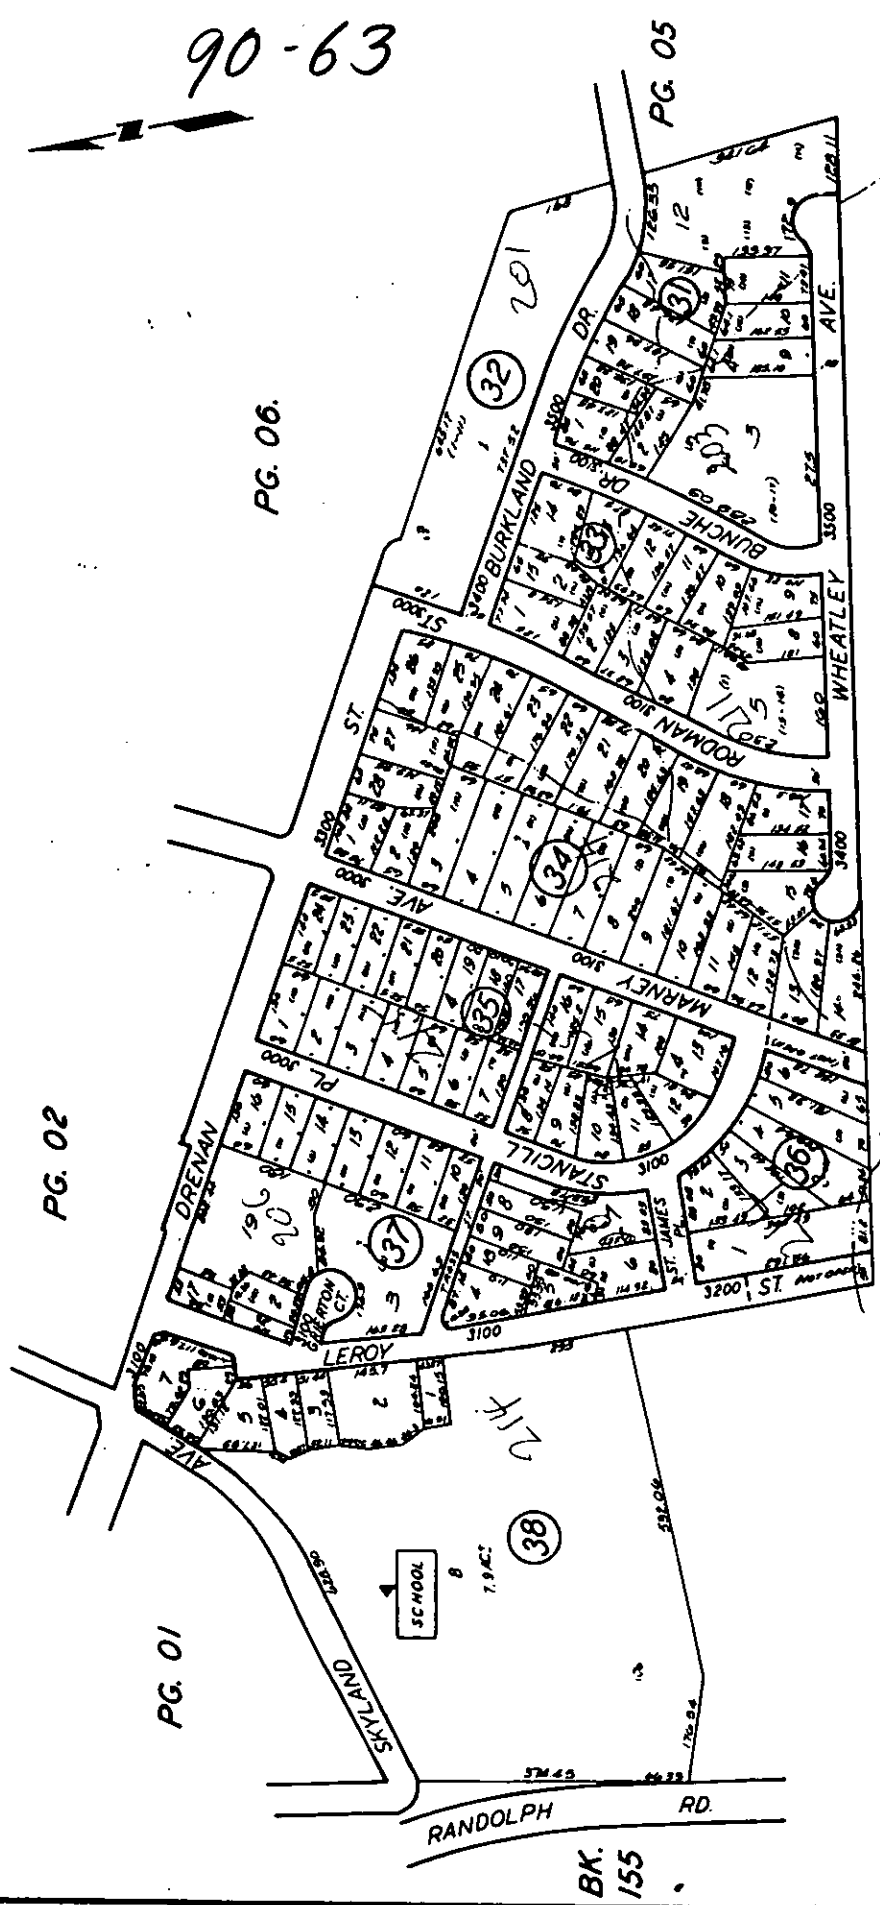

PG. 01

PG. 02

PG. 06


PG. 05

PG. 04

BK. 155

TAX LINE MAP BOOK 157 PAGE 03
MECKLENBURG COUNTY, NORTH CAROLINA
REVISED JUN 25 1989 SCALE 1"=200'



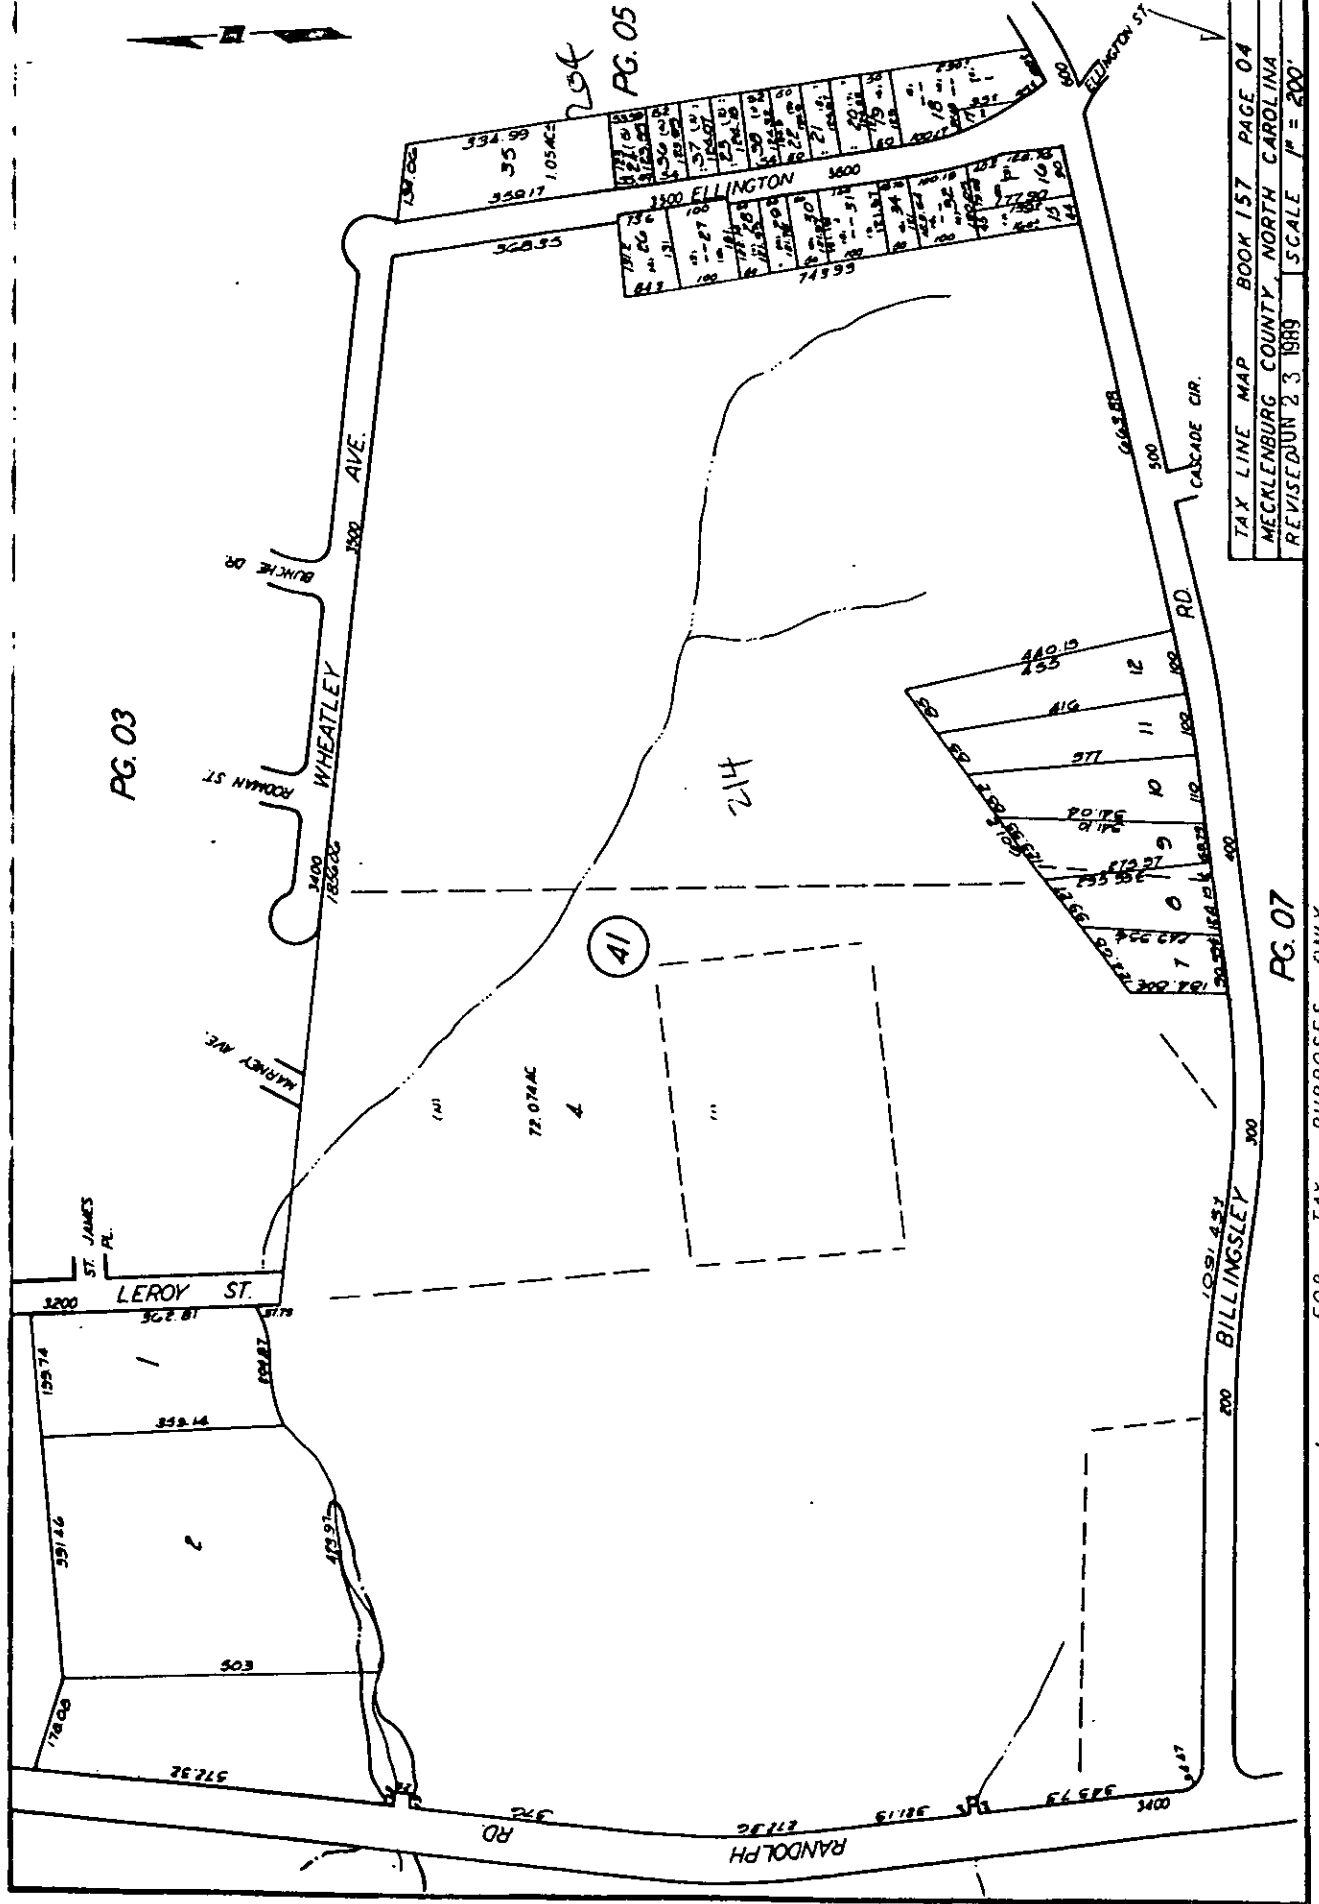


BK. 155

TAX LINE MAP BOOK 157 PAGE 04
 MECKLENBURG COUNTY, NORTH CAROLINA
 REVISED JUN 23 1989 1" = 200'

PG. 07

FOR TAX PURPOSES ONLY

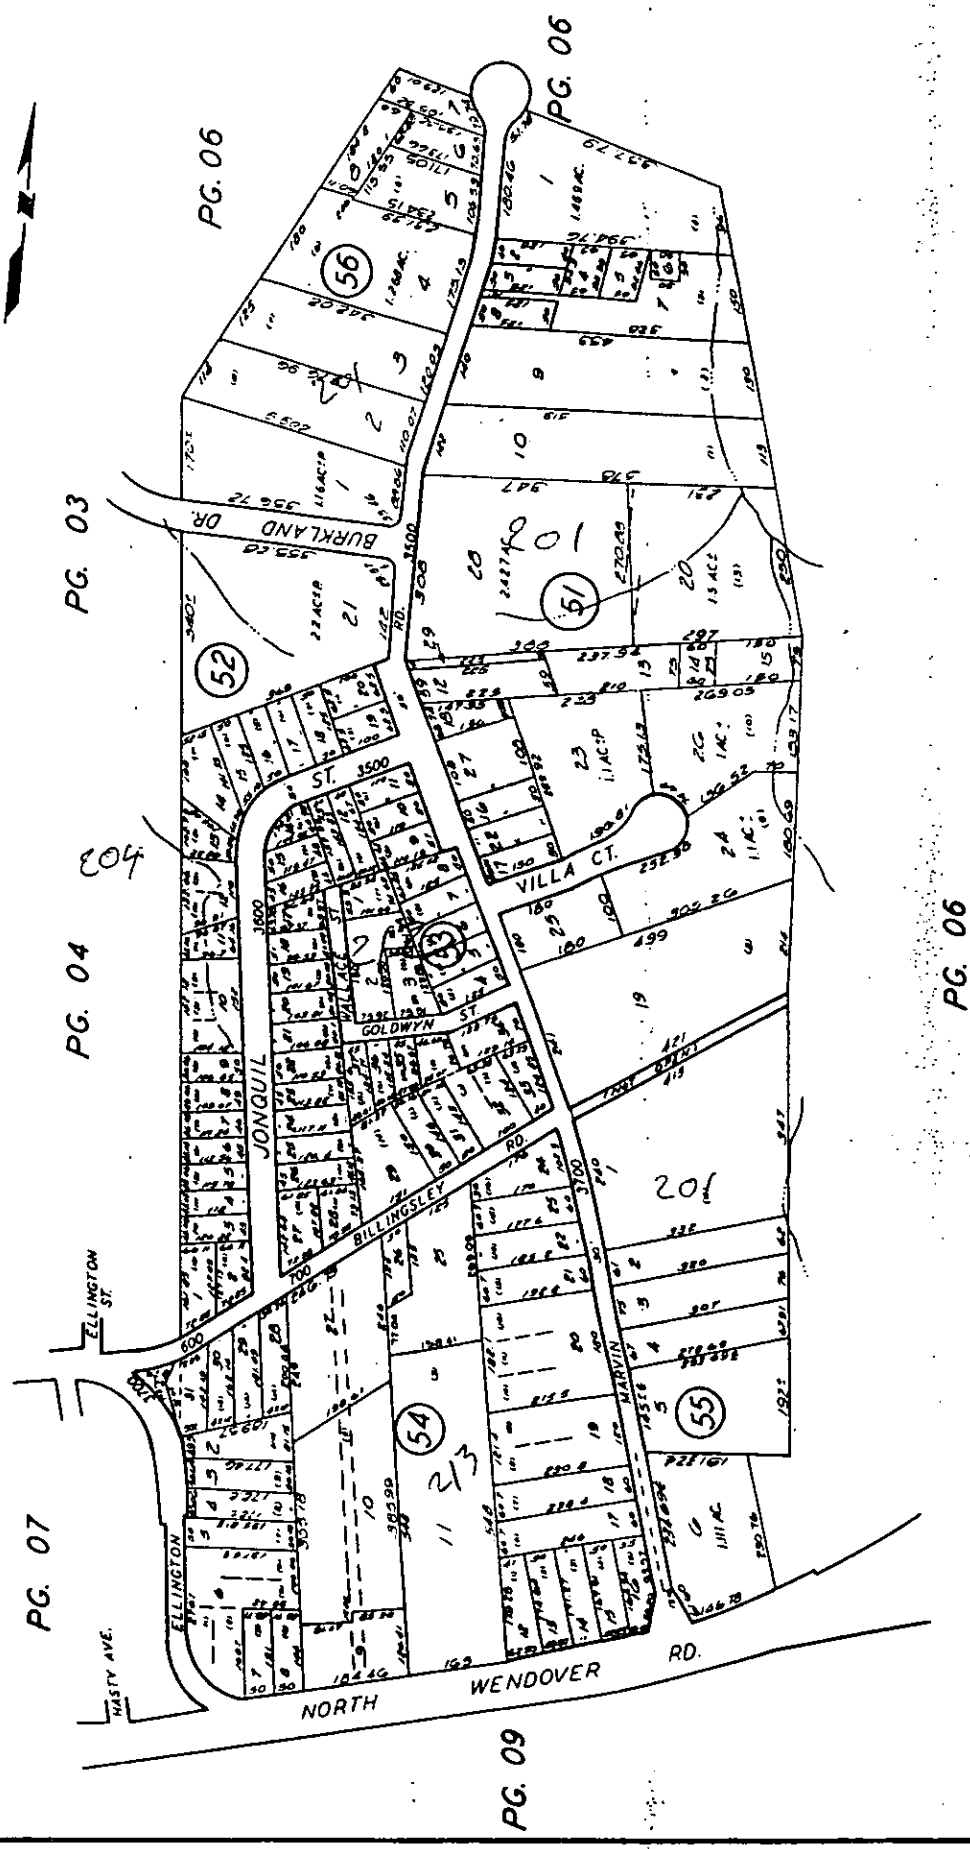

TAX LINE MAP BOOK 157 PAGE 05
MECKLENBURG COUNTY, NORTH CAROLINA
REVISED NOV 16 1981 SCALE 1"=200'

FOR TAX PURPOSES ONLY

5.