



* 0 0 B R E A K 0 0 *



**ADVANCED
IMAGING
SYSTEMS**

An Information
Management Company

www.aisimc.com

City of Charlotte – Planning Dept. Scanning Rezoning Files


Petition # _____

Document type:

- Applications
- Correspondence
- Department Comments
- Land Use Consistency
 - Mail Info
 - Mapping
 - Other
- Site Plans



* 0 0 B R E A K 0 0 *

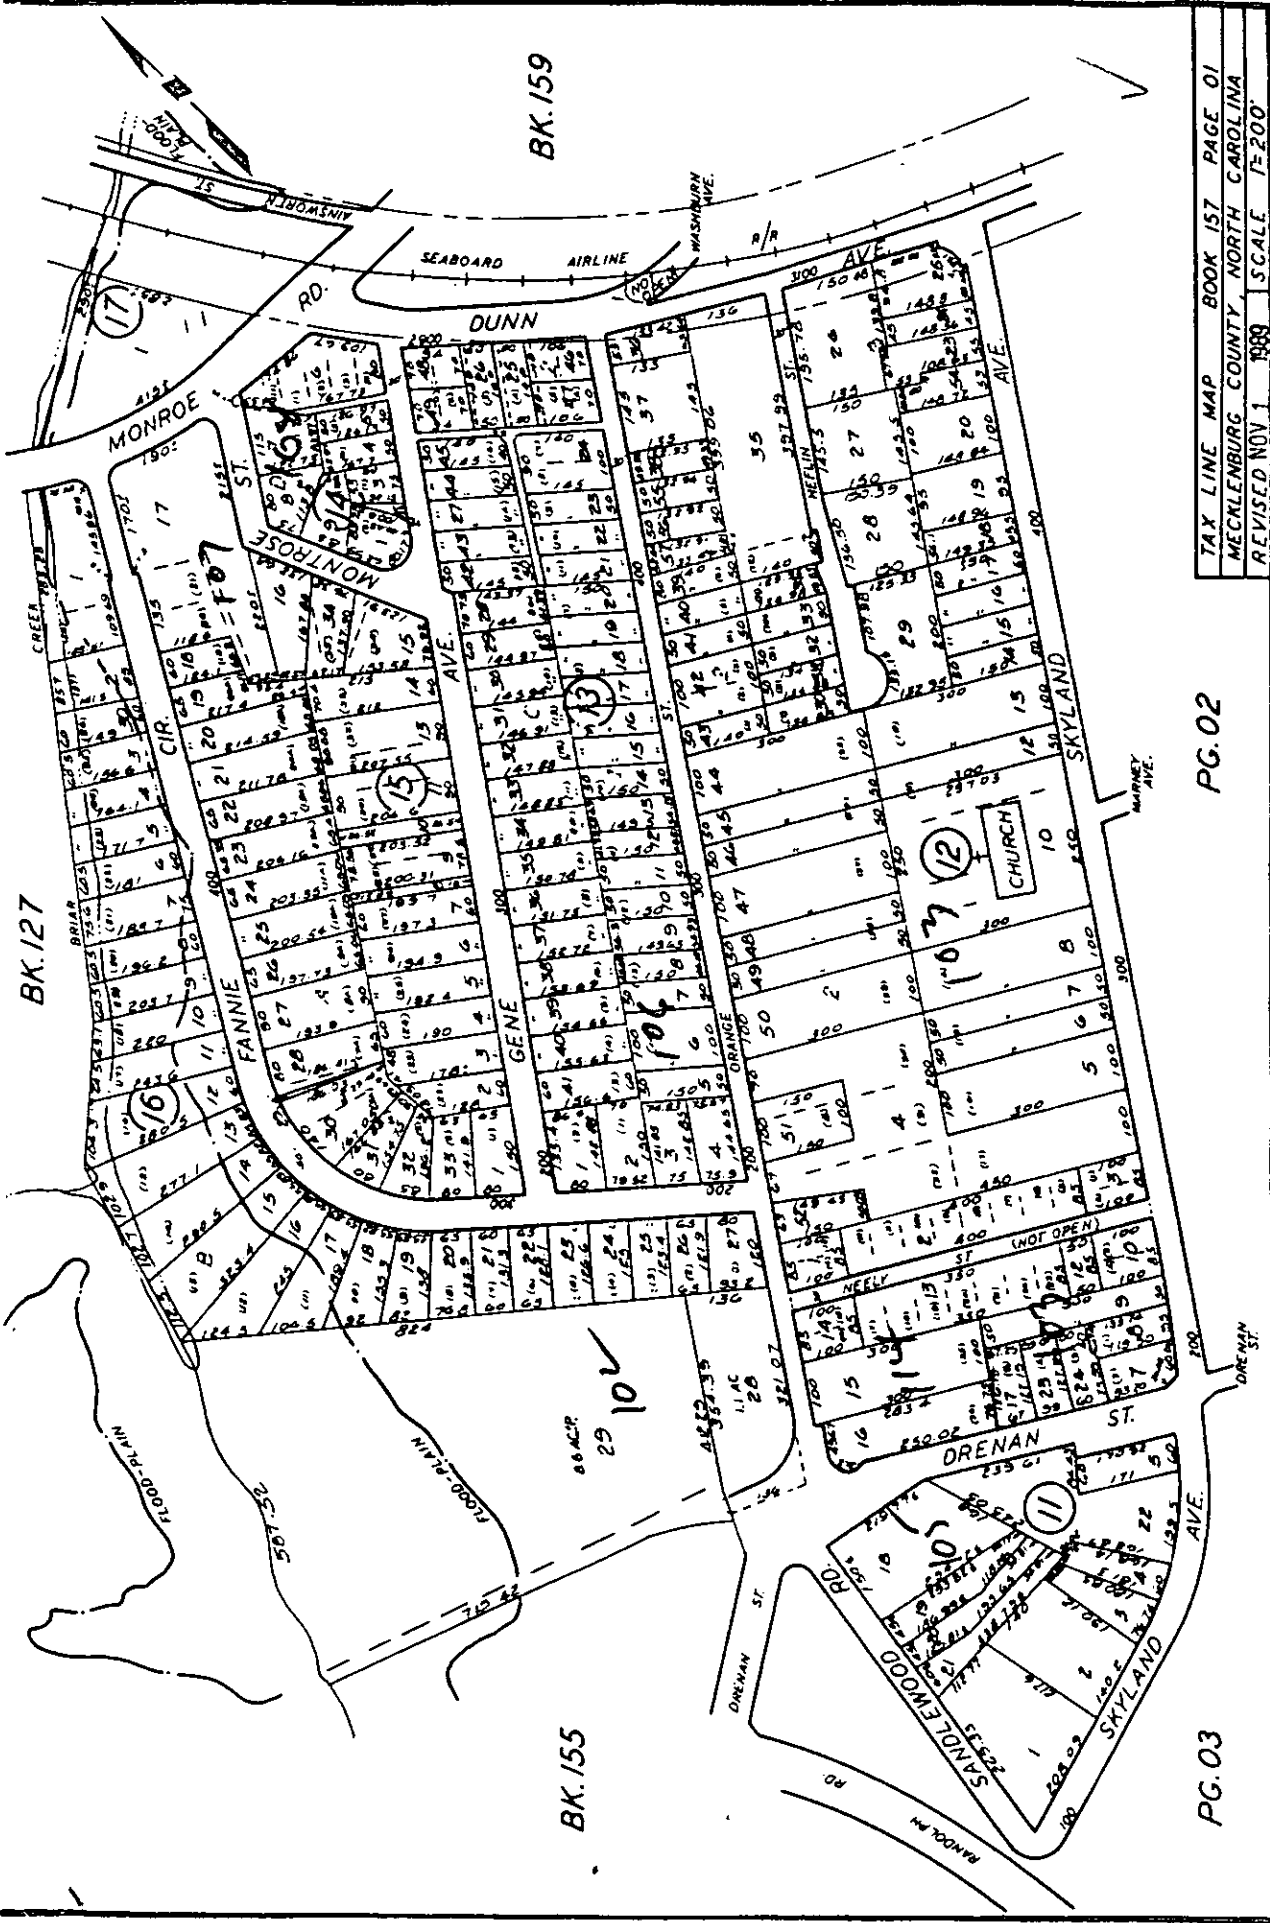

BK. 127

BK. 159

BK. 155

TAX LINE MAP BOOK 157 PAGE 01
 MECKLENBURG COUNTY NORTH CAROLINA
 REVISED NOV 1 1989 SCALE 1"=200'

PG. 02

PG. 03

FOR TAX PURPOSES ONLY

157-018-14, 15, 16

157 55, 53

R-6MF to R-6

B-1 to R-6

O-6


APPROVED BY CITY COUNCIL
33.8 AC

APPROVED BY CITY COUNCIL

D-CME

DATE September 17, 1990

90-64
CMPC

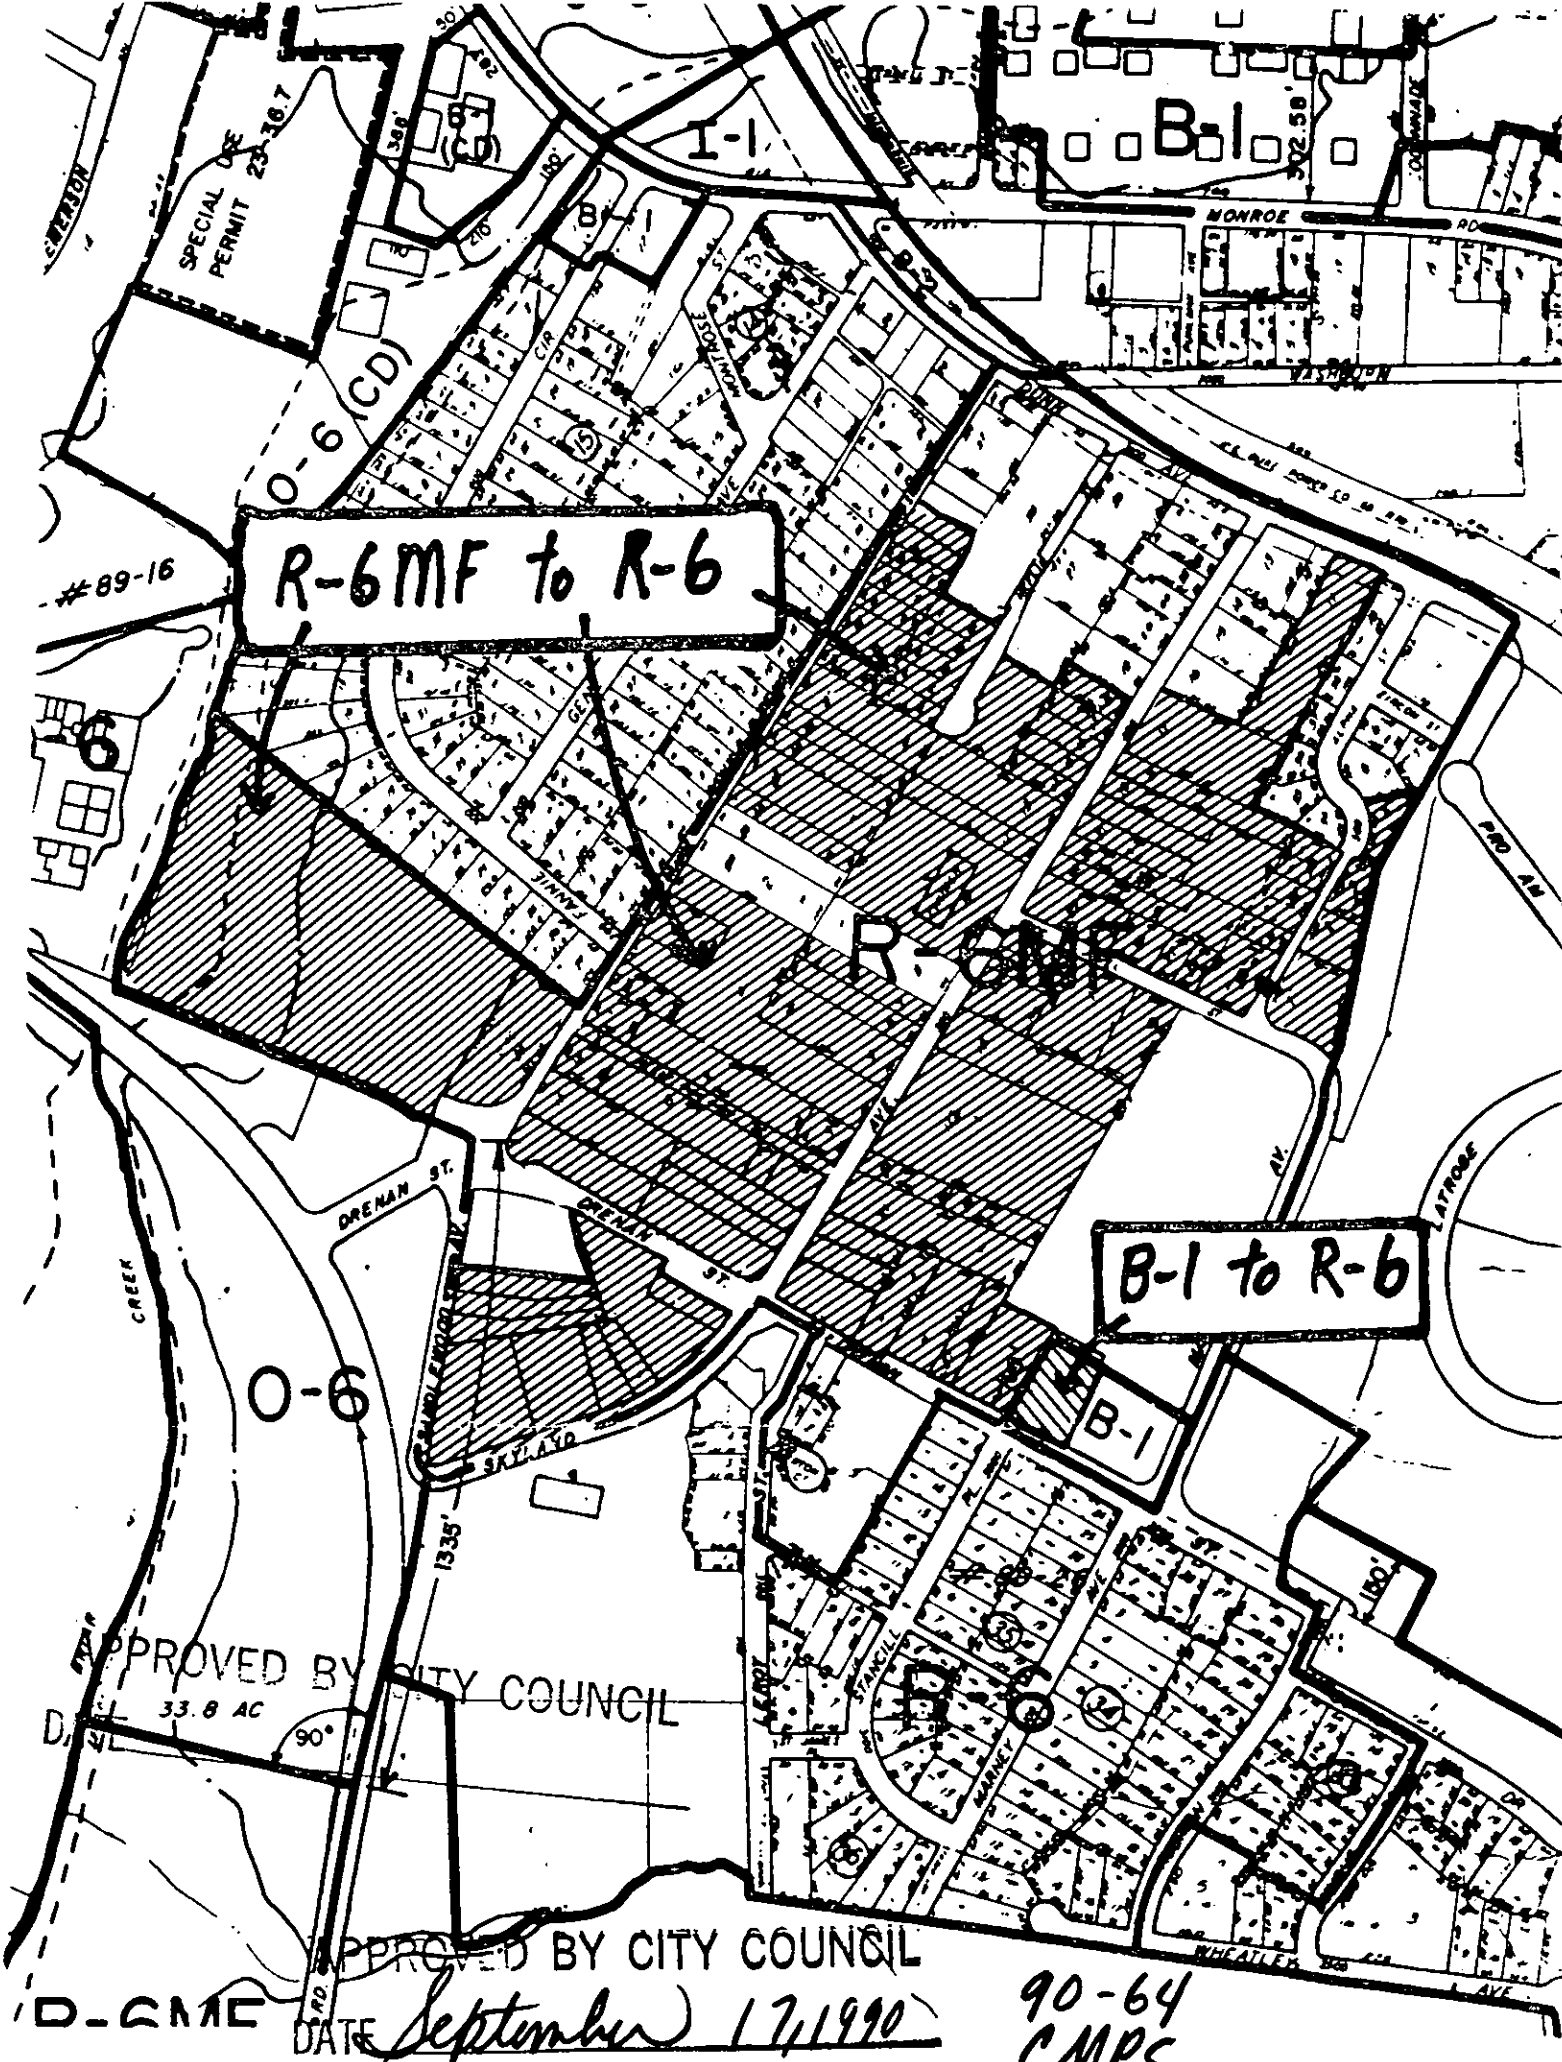

SPECIAL USE PERMIT 23-107

#89-16

B-1

MONROE

LATROBE

B-1


B-1

WHEATLEY

AVE

BK. 159

SEABOARD AIR LINE RAILWAY

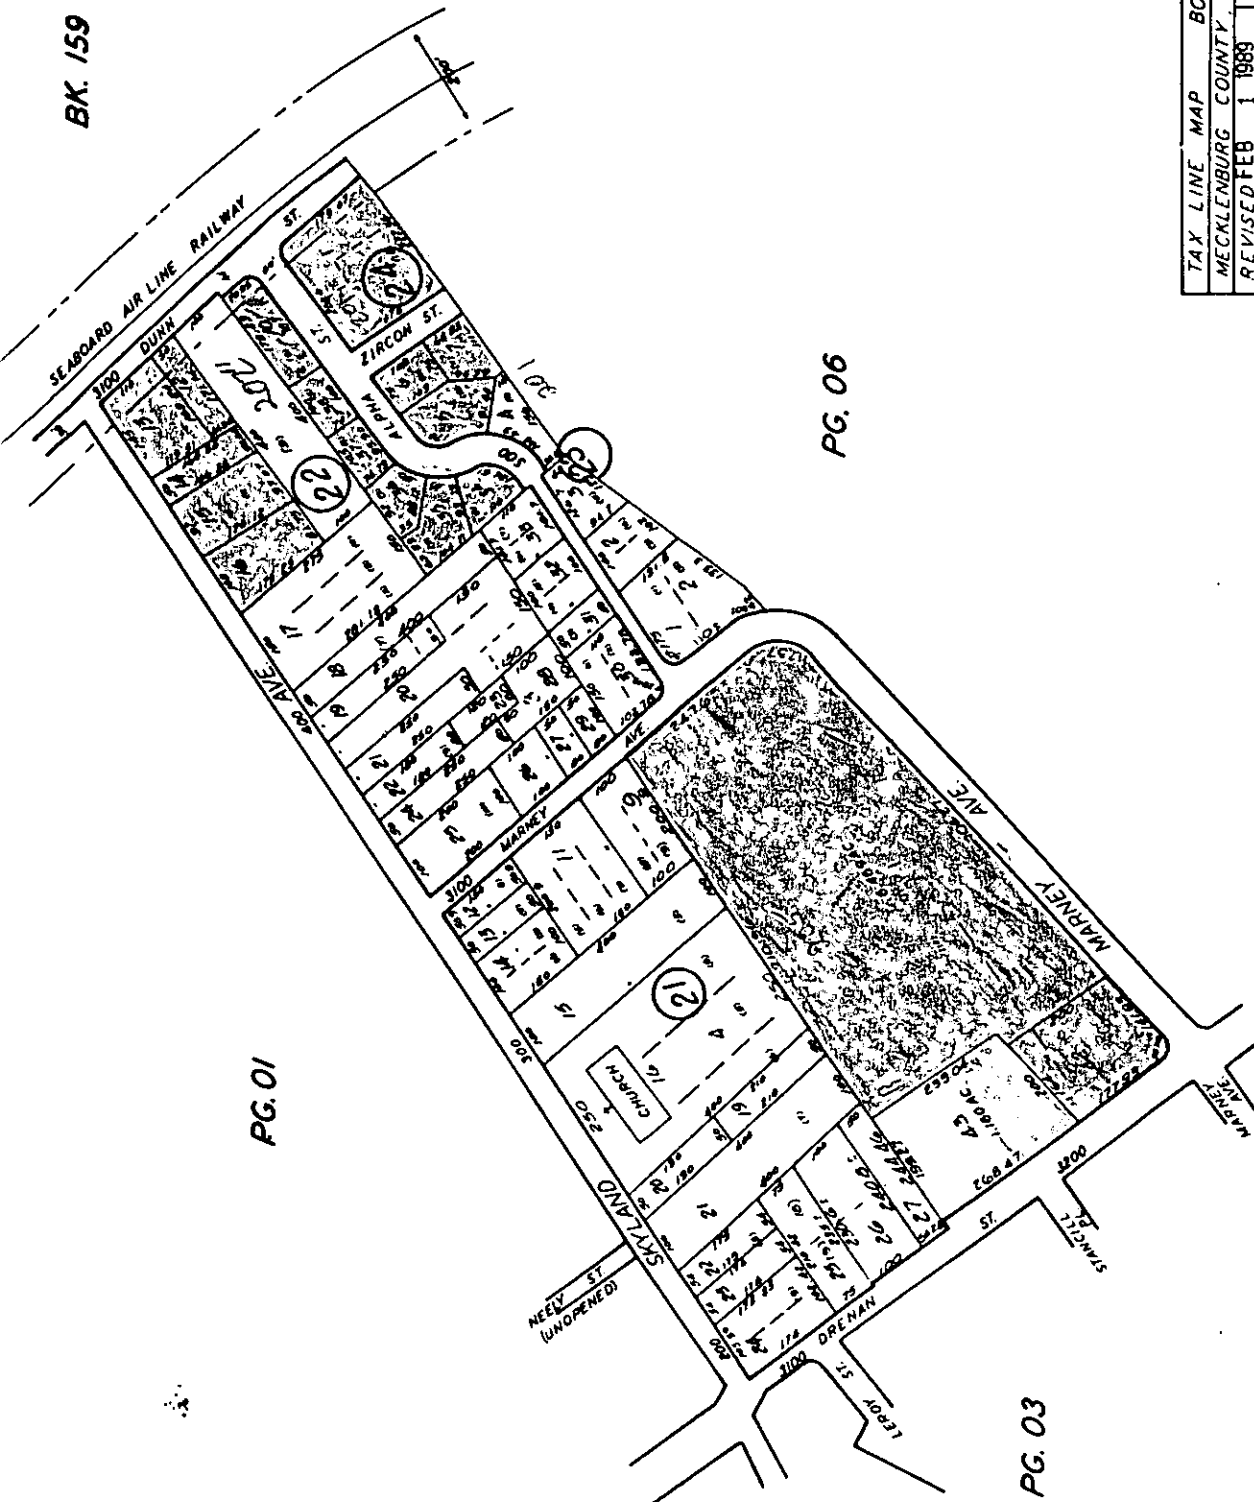



PG. 01

PG. 06

PG. 03

TAX LINE MAP	BOOK 157	PAGE 02
MECKLENBURG COUNTY NORTH CAROLINA		
REVISED FEB 1 1989	SCALE 1"=200'	

FOR TAX PURPOSES ONLY

-  B-1 to R-6
-  adjacent property
- R-6MF to R-6