



\* 0 0 B R E A K 0 0 \*



**ADVANCED  
IMAGING  
SYSTEMS**

www.aisinc.com

An Information  
Management Company

# City of Charlotte – Planning Dept. Scanning Rezoning Files

Petition # \_\_\_\_\_

## Document type:

- Applications
- Correspondence
- Department Comments
- Land Use Consistency
  - Mail Info
  - Mapping
  - Other
- Site Plans




\* 0 0 B R E A K 0 0 \*

PETITIONER: Resource Control Thermal Processing, Inc.

PETITION NO.: SUP 91-1(c) HEARING DATE: \_\_\_\_\_

ZONING CLASSIFICATION, EXISTING: I-2 REQUESTED: I-2 with a Special Use Permit to allow a solid waste furnace

LOCATION: Approximately 17.68 acres located on the easterly side of Downs Road, south of Culp Road.

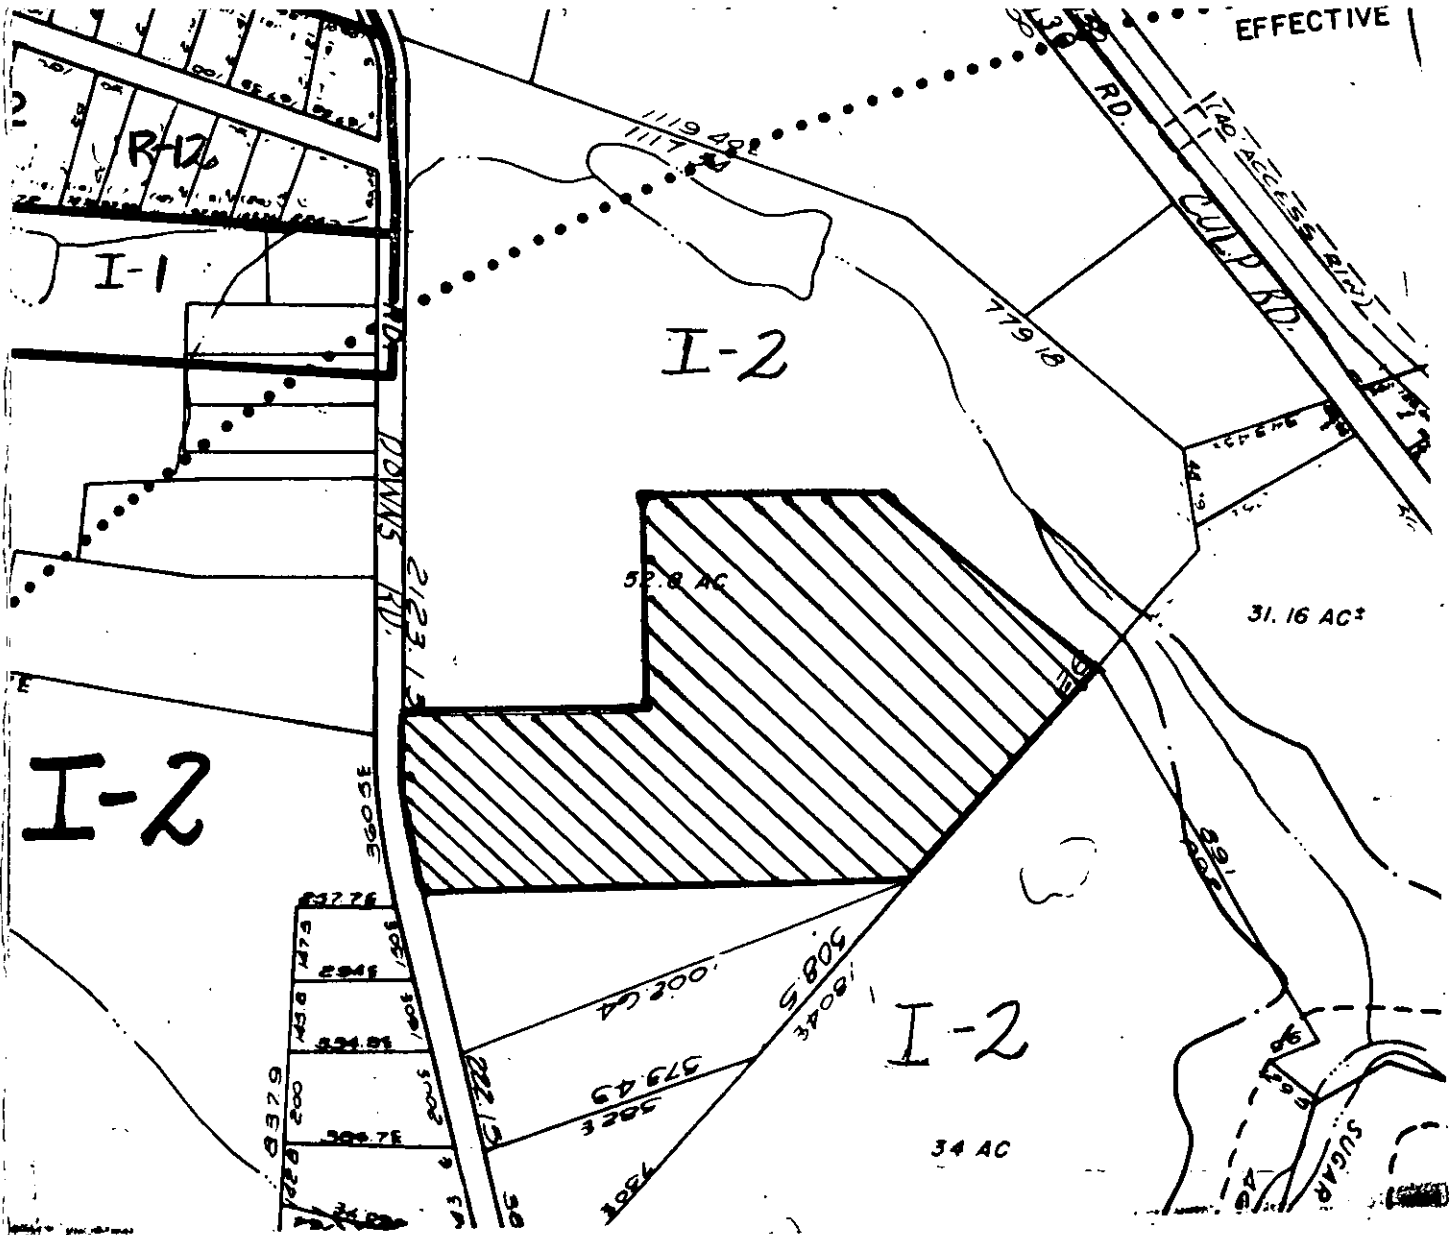

ZONING MAP NO(s): 156

SCALE 1" = 400'

PROPERTY PROPOSED FOR CHANGE 