



\* 0 0 B R E A K 0 0 \*



ADVANCED  
IMAGING  
SYSTEMS

www.aisimc.com

An Information  
Management Company

# City of Charlotte – Planning Dept. Scanning Rezoning Files

Petition # \_\_\_\_\_

## Document type:

- Applications
- Correspondence
- Department Comments
- Land Use Consistency
  - Mail Info
  - Mapping
  - Other
- Site Plans




\* 0 0 B R E A K 0 0 \*

PETITIONER: Thomas & Doris Price

PETITION NO.: SUP 91-4(c) HEARING DATE: \_\_\_\_\_

ZONING CLASSIFICATION, EXISTING: R-15 REQUESTED: R-15 w/SUP to allow an off-site demolition landfill

LOCATION: Approximately 49.9 acres located off the south side of Albemarle Road at Pine Grove Avenue (just outside of Mint-Hill City Limits).

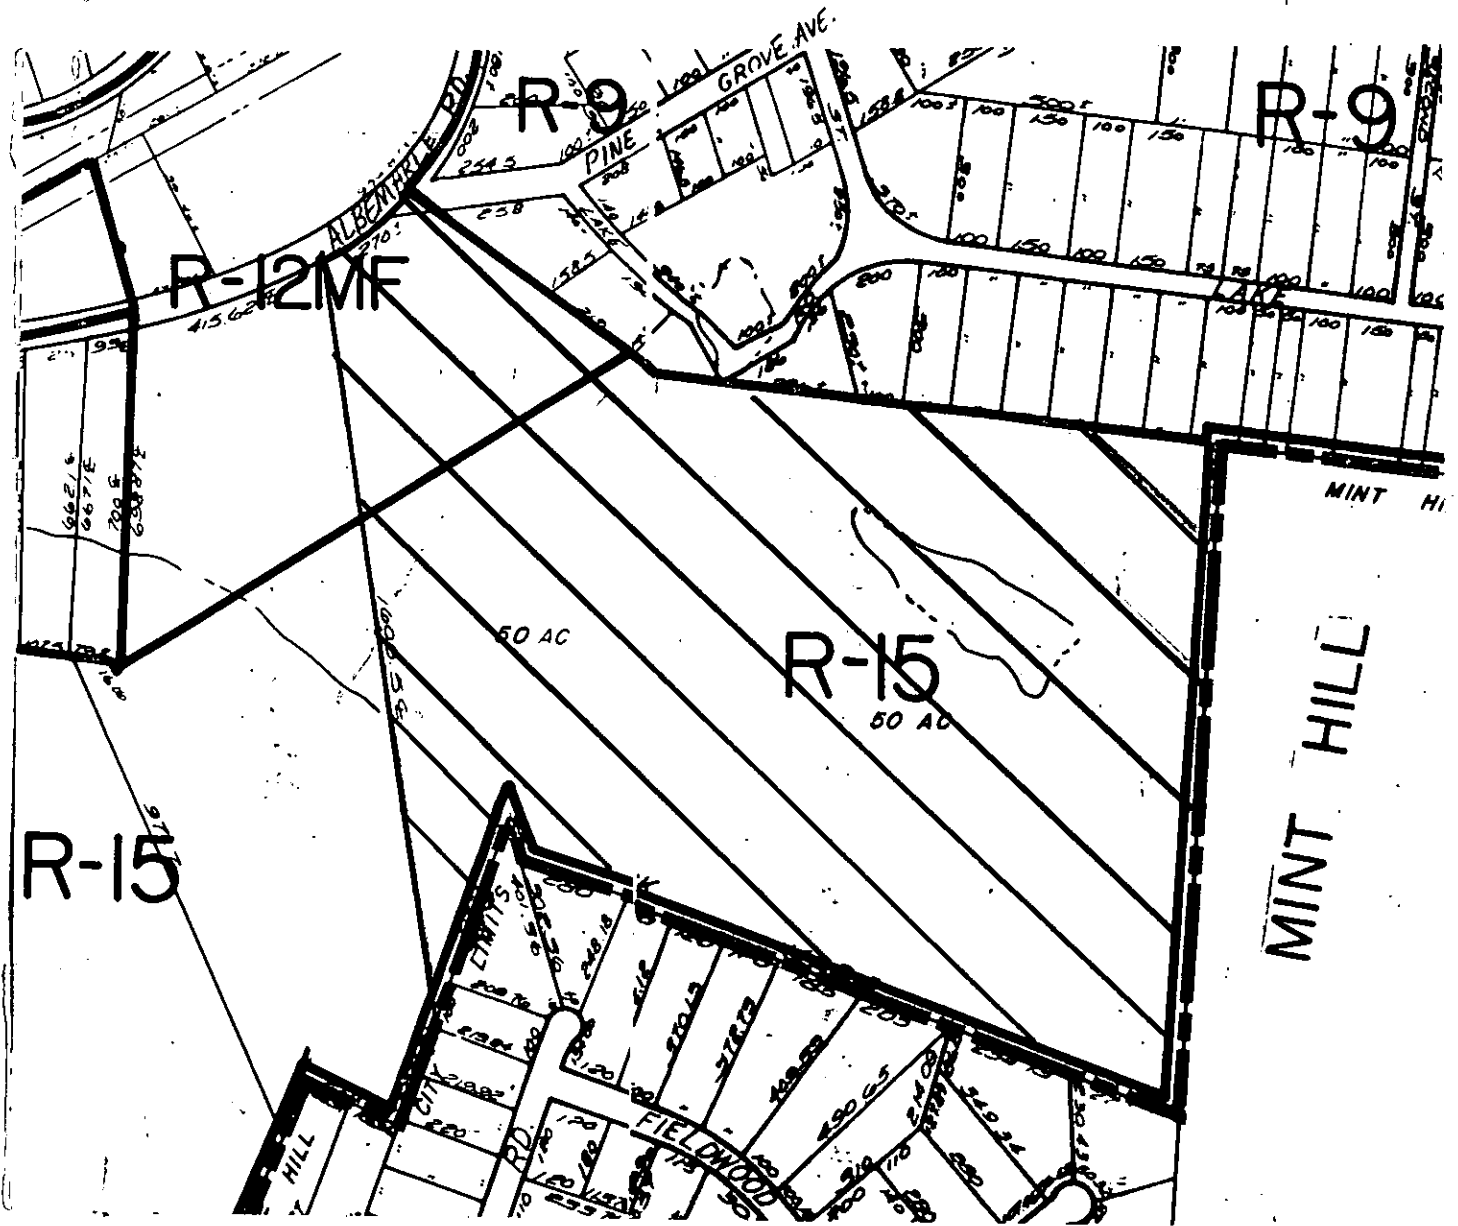

ZONING MAP NO(s): 115 & 116

SCALE 1" = 400'

PROPERTY PROPOSED FOR CHANGE 