



* 0 0 B R E A K 0 0 *



**ADVANCED
IMAGING
SYSTEMS**

www.aisimc.com

An Information
Management Company

City of Charlotte – Planning Dept. Scanning Rezoning Files

Petition # _____

Document type:

- Applications
- Correspondence
- Department Comments
- Land Use Consistency
 - Mail Info
 - Mapping
 - Other
- Site Plans




* 0 0 B R E A K 0 0 *

PETITIONER: Keith Corporation

PETITION NO.: 91-43(c) HEARING DATE: November 12, 1991

ZONING CLASSIFICATION, EXISTING: I-2, I-1, & BP REQUESTED: B-1 and I-1

LOCATION: Approximately 23.4 acres bounded by Statesville Road (U.S. 21) and Old Statesville Road (N.C. 115) south of Alexanderana Road.

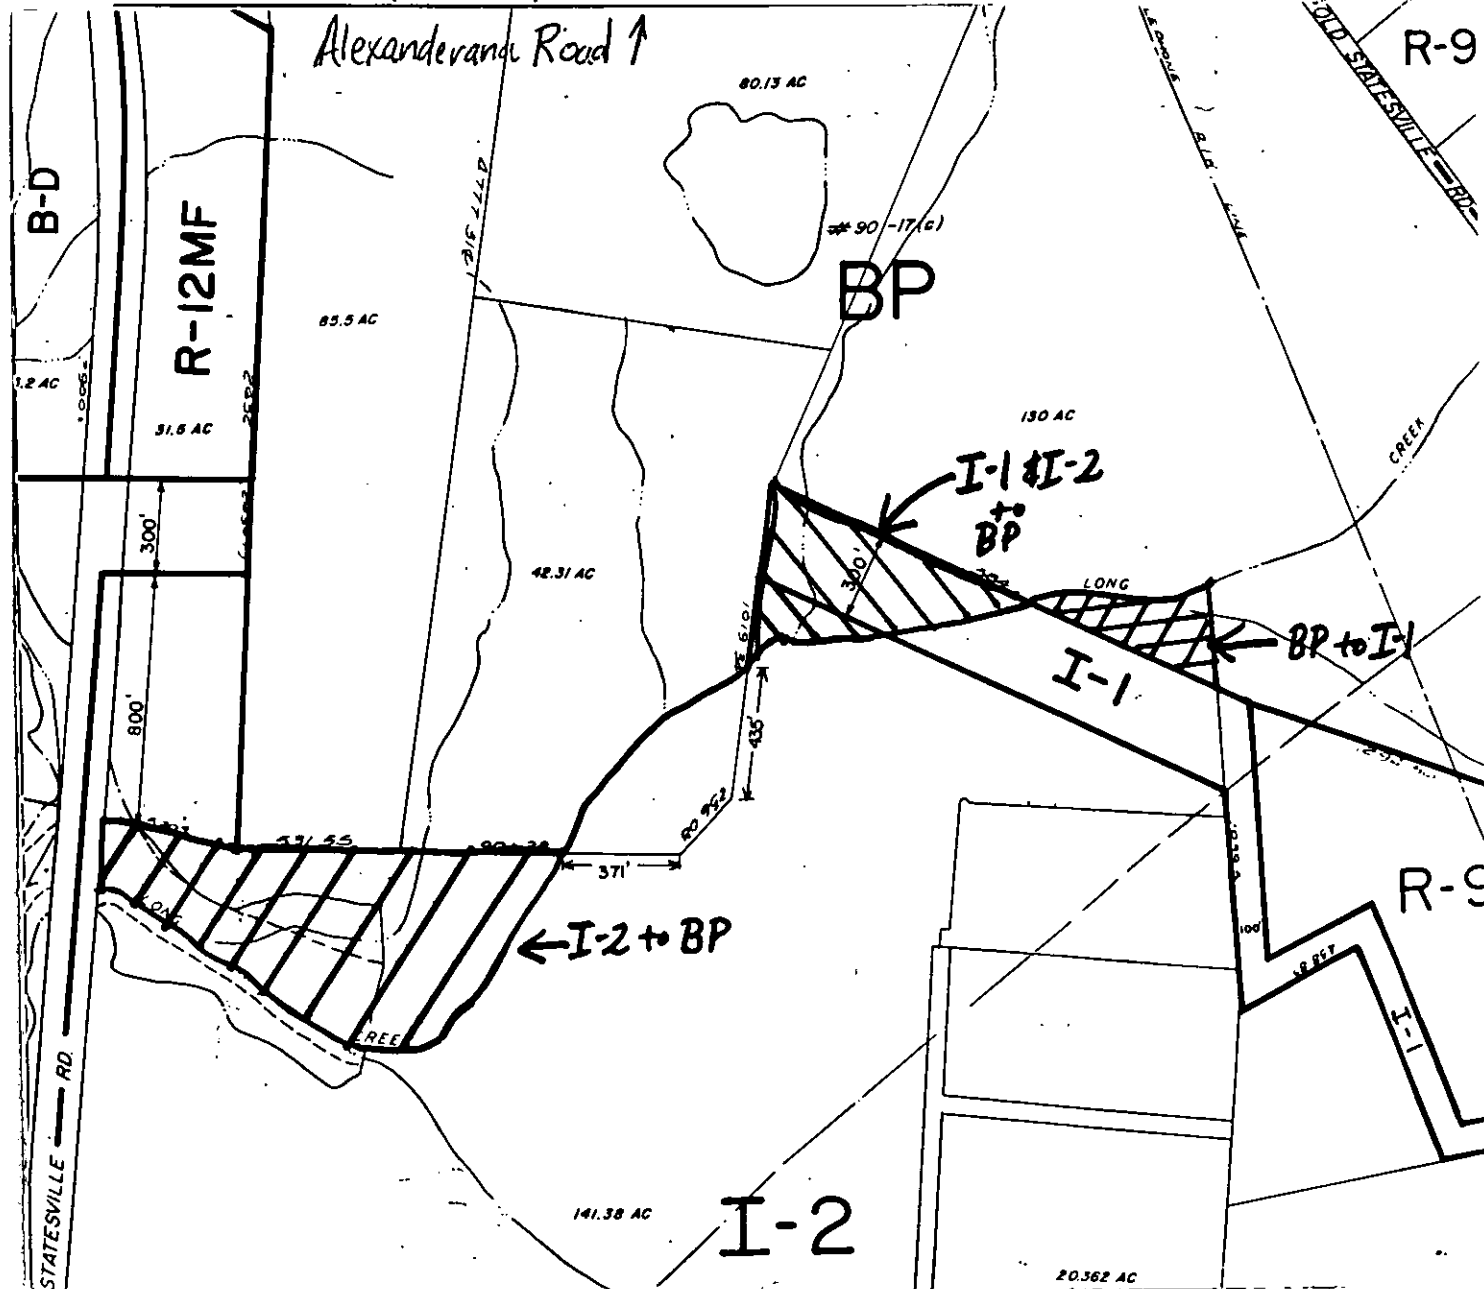

ZONING MAP NO(s): 44

SCALE 1" = 400'

PROPERTY PROPOSED FOR CHANGE

