



\* 0 0 B R E A K 0 0 \*



ADVANCED  
IMAGING  
SYSTEMS

www.aisimc.com

An Information  
Management Company

# City of Charlotte – Planning Dept. Scanning Rezoning Files

Petition # \_\_\_\_\_

## Document type:

- Applications
- Correspondence
- Department Comments
- Land Use Consistency
  - Mail Info
  - Mapping
  - Other
- Site Plans




\* 0 0 B R E A K 0 0 \*

PETITIONER: Charles Choate, et. al.

PETITION NO.: 91-47(c) HEARING DATE: July 13, 1992

ZONING CLASSIFICATION, EXISTING: R-3 REQUESTED: R-17MF(CD)

LOCATION: Approximately 45.47 acres located on the southerly side of York Road along both sides of Choate Circle.

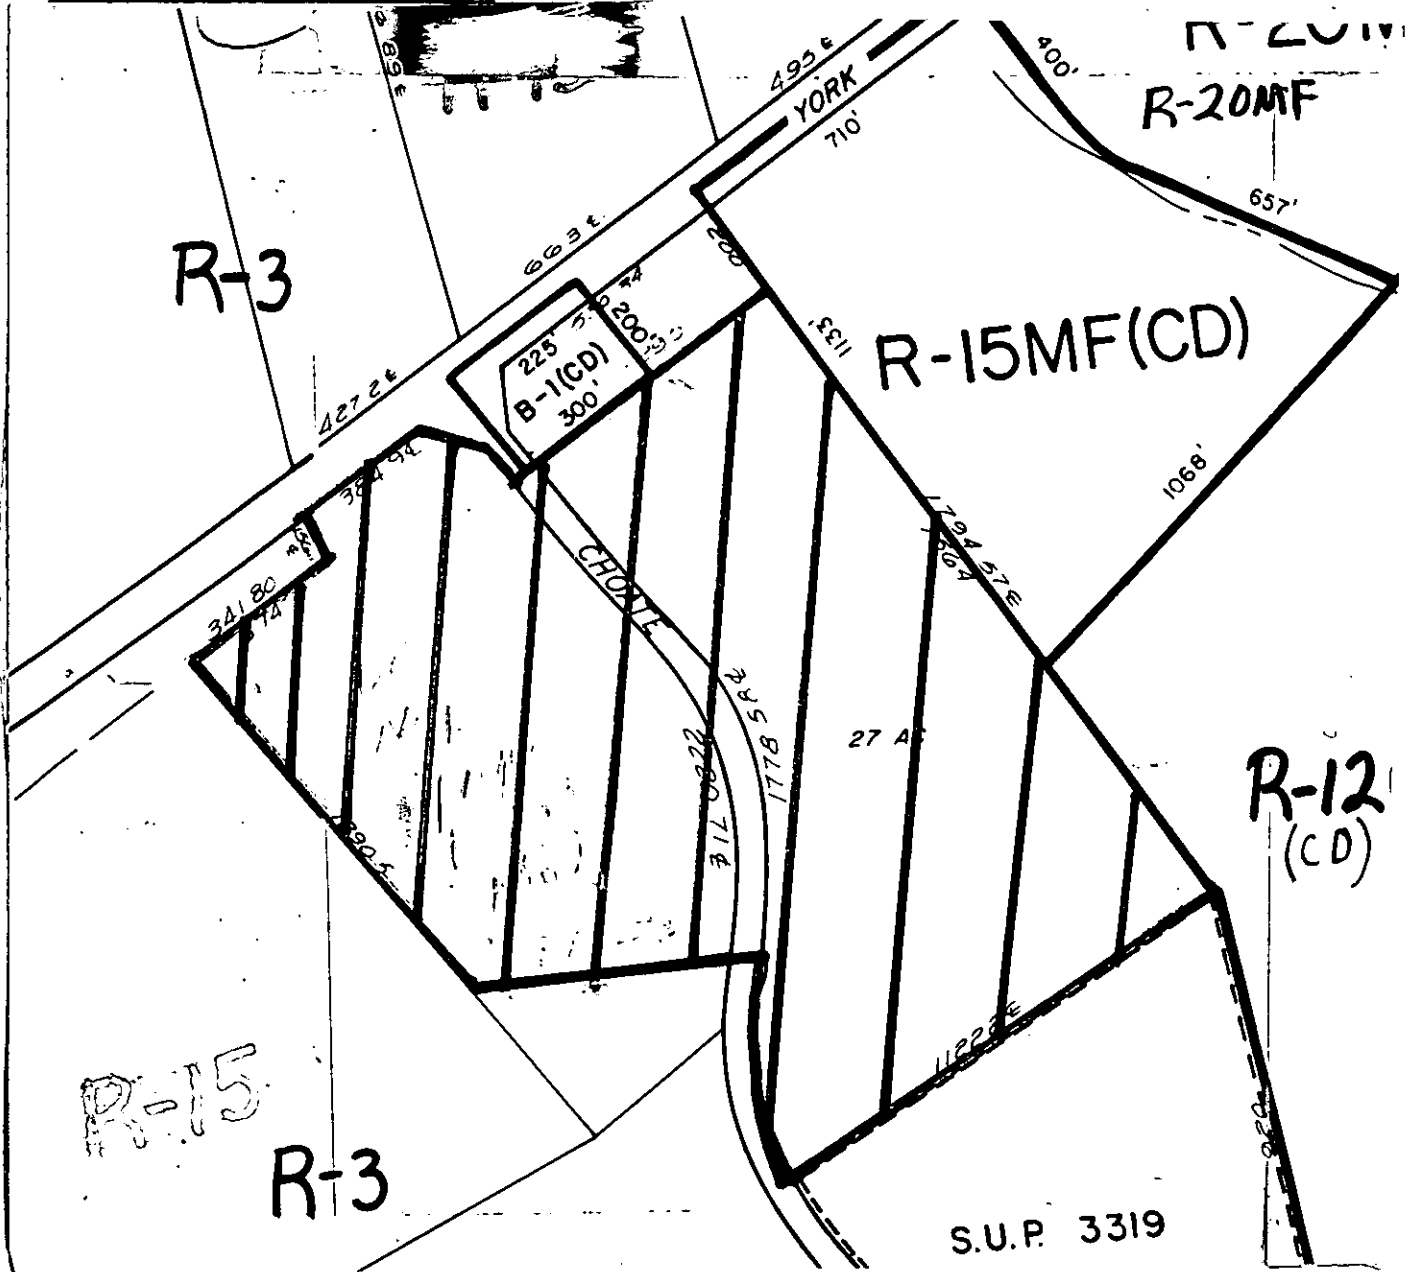

ZONING MAP NO(s): 155

SCALE 1" = 400'

PROPERTY PROPOSED FOR CHANGE

