



\* 0 0 B R E A K 0 0 \*



www.aisimc.com

**ADVANCED  
IMAGING  
SYSTEMS**

An Information  
Management Company

# City of Charlotte – Planning Dept. Scanning Rezoning Files

Petition # \_\_\_\_\_

## Document type:

- Applications
- Correspondence
- Department Comments
- Land Use Consistency
  - Mail Info
  - Mapping
  - Other
- Site Plans



\* 0 0 B R E A K 0 0 \*


PETITIONER: American Development Services Corp.

PETITION NO.: 92-7(c) HEARING DATE: March 9, 1992


ZONING CLASSIFICATION, EXISTING: R-3 (formerly R-12)

ZONING CLASSIFICATION, REQUESTED: I-1(CD)

LOCATION: Approximately 53 acres located off the easterly side of San Wilson Road north of Margo Drive.

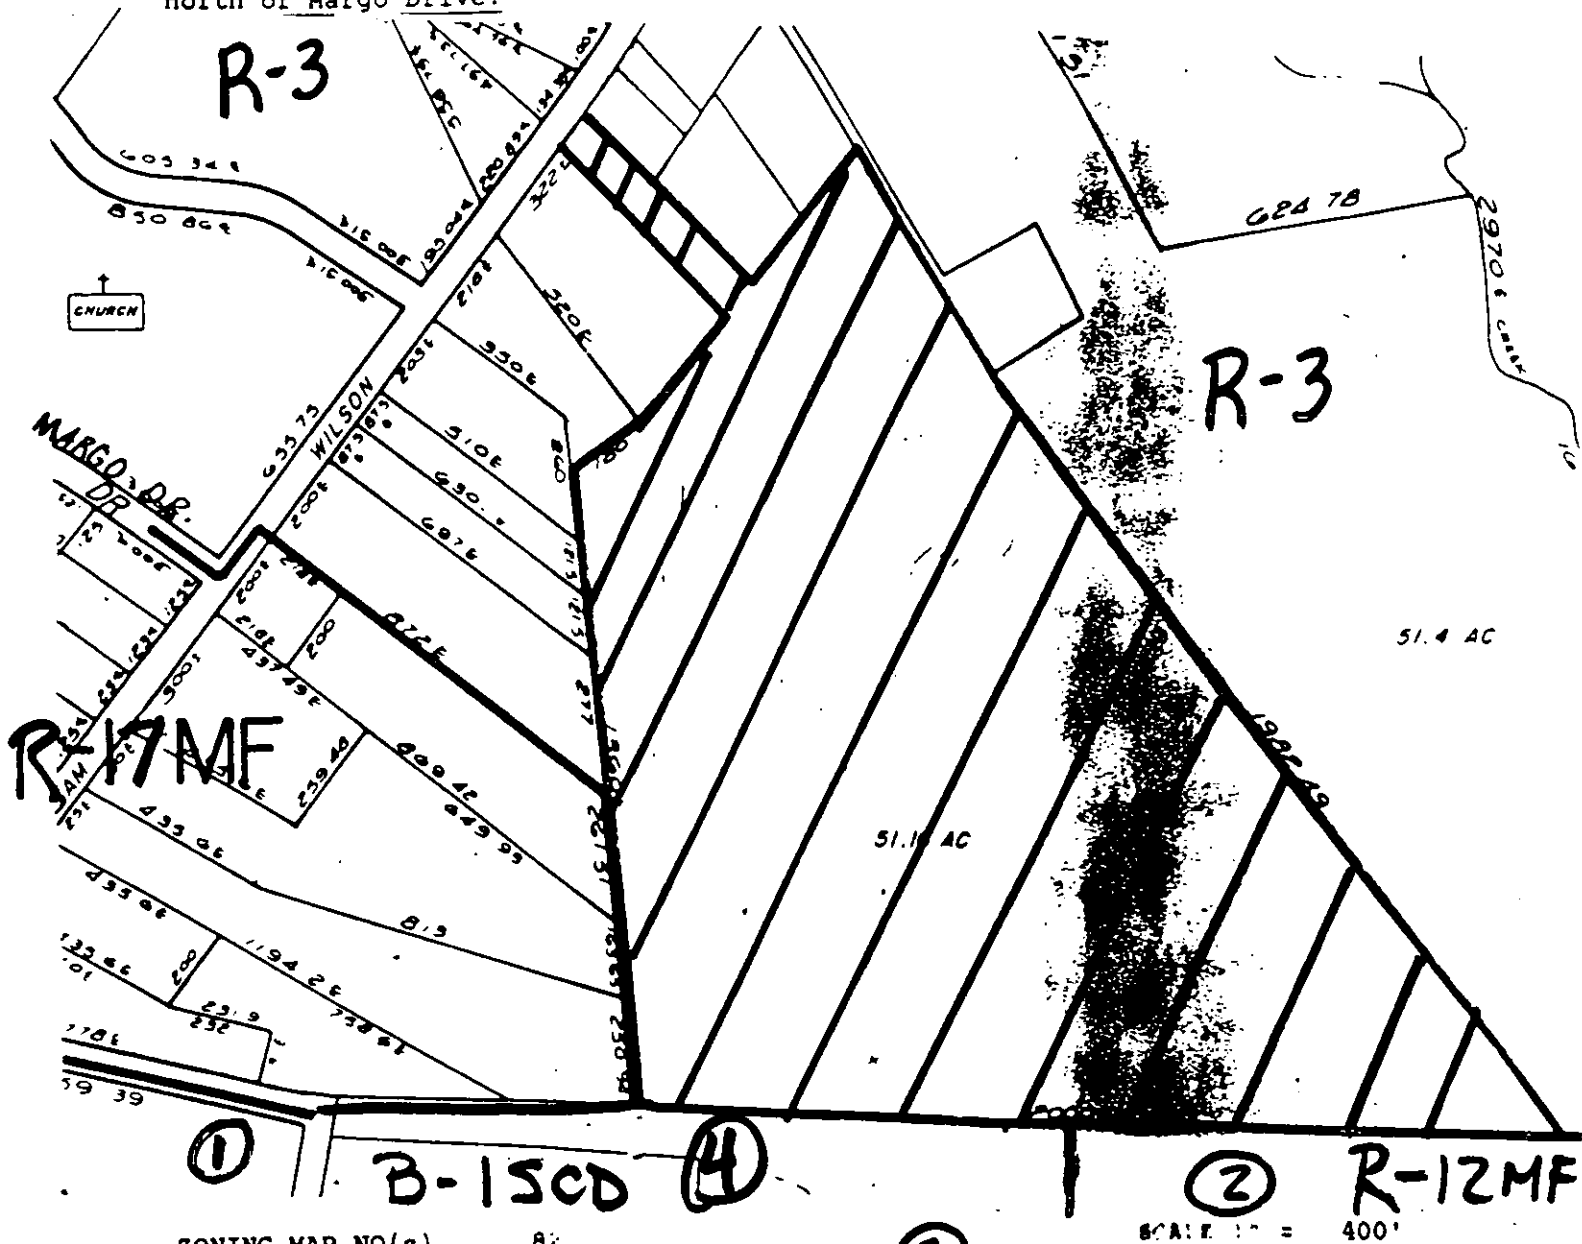

① B-15CD ④ ② R-12MF  
ZONING MAP NO(s) 82 SCALE: 1" = 400'

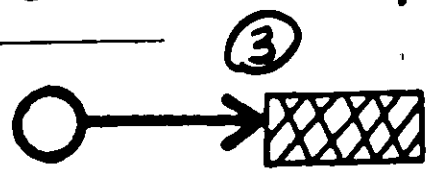

PROPERTY PROPOSED FOR CHANGE