



\* 0 0 B R E A K 0 0 \*



**ADVANCED  
IMAGING  
SYSTEMS**

www.aisimc.com

An Information  
Management Company

# City of Charlotte – Planning Dept. Scanning Rezoning Files

Petition # \_\_\_\_\_

## Document type:

- Applications
- Correspondence
- Department Comments
- Land Use Consistency
  - Mail Info
  - Mapping
  - Other
- Site Plans



\* 0 0 B R E A K 0 0 \*


Petition #: 93-29(c)

Petitioner: Kennerly Development Company Hearing Date: November 8, 1993

Zoning Classification (Existing): R-3

Zoning Classification (Requested): R-8MF(CD)

Location: Approximately 6.29 acres located on the south side of Kings Point Drive, west of NC Hwy 73.

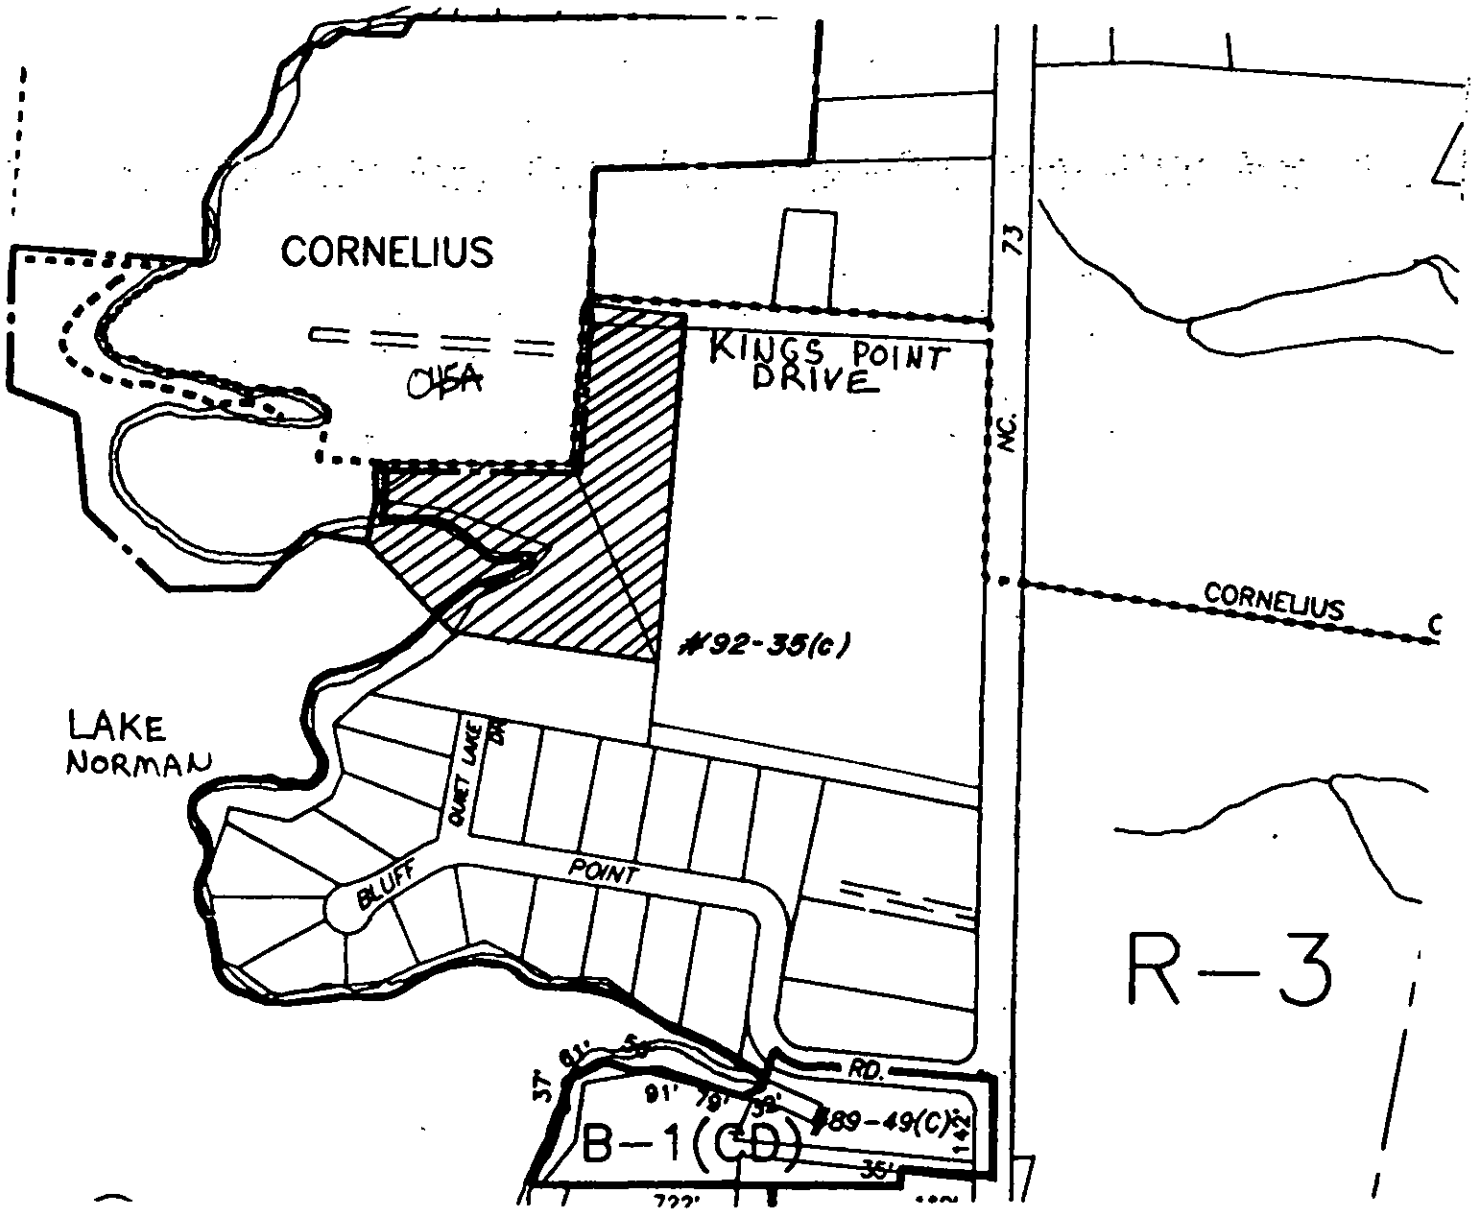

Zoning Map #(s): 12

Scale: 1" = 400'