



\* 0 0 B R E A K 0 0 \*



**ADVANCED  
IMAGING  
SYSTEMS**

www.aisinc.com

An Information  
Management Company

# City of Charlotte – Planning Dept. Scanning Rezoning Files

Petition # \_\_\_\_\_

## Document type:

- Applications
- Correspondence
- Department Comments
- Land Use Consistency
  - Mail Info
  - Mapping
  - Other
- Site Plans



\* 0 0 B R E A K 0 0 \*

**Petition #:** 94-4


**Petitioner:** City of Charlotte

**Hearing Date:** January 18, 1994

**Zoning Classification (Existing):** R-5 & R-8

**Zoning Classification (Requested):** R-22MF

**Location:** Approximately 2.00 acres located on the southeast corner of Capitol Drive and Morris Field Drive.

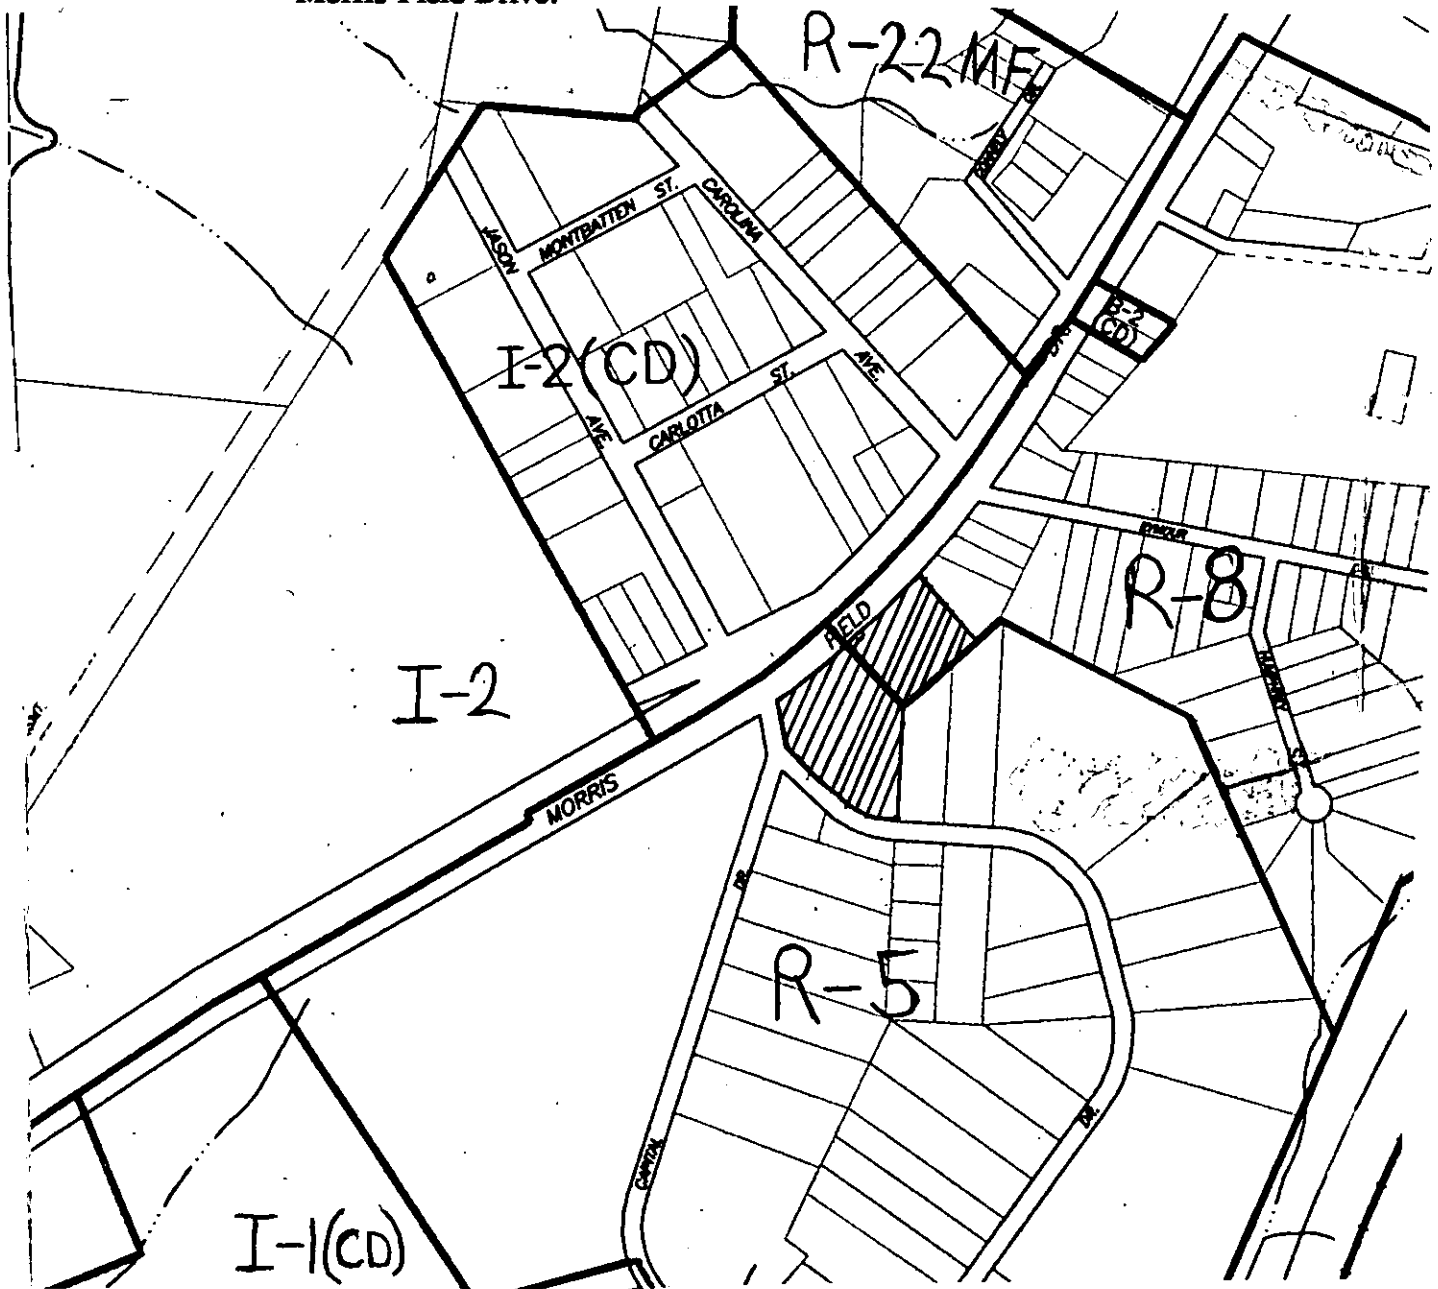

**Zoning Map #(s):** 104

**Scale:** 1" = 400'