



\* 0 0 B R E A K 0 0 \*



www.aisimc.com

**ADVANCED  
IMAGING  
SYSTEMS**

An Information  
Management Company

# City of Charlotte – Planning Dept. Scanning Rezoning Files

Petition # \_\_\_\_\_

## Document type:

- Applications
- Correspondence
- Department Comments
- Land Use Consistency
  - Mail Info
  - Mapping
  - Other
- Site Plans



\* 0 0 B R E A K 0 0 \*

**Petition #:** 94-17


**Petitioners:** Crescent Resources, Inc.

**Hearing Date:** March 21, 1994

**Zoning Classification (Existing):** R-3

**Zoning Classification (Requested):** I-1(CD)

**Location:** Approximately 10.49 acres located on the west side of Beam Road south of Center Park Drive.

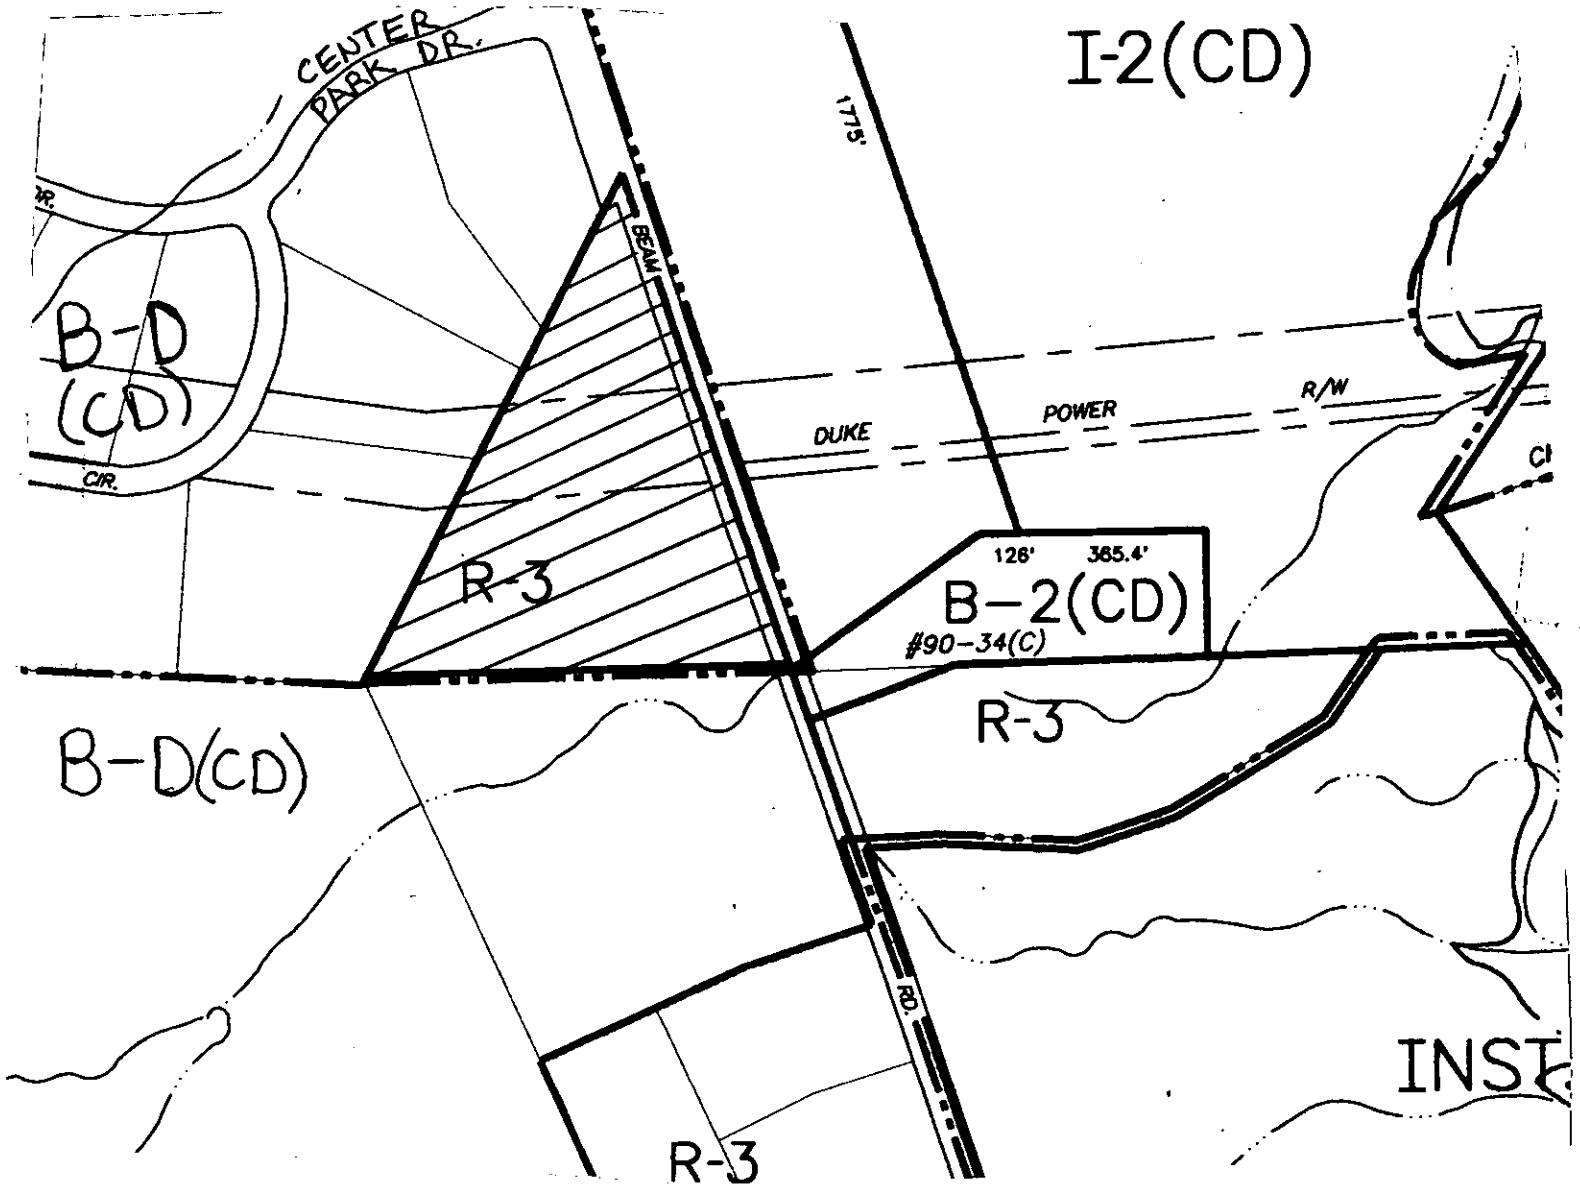

**Zoning Map #(s):** 127

**Scale:** 1" = 400'