



* 0 0 B R E A K 0 0 *



**ADVANCED
IMAGING
SYSTEMS**

An Information
Management Company

www.aisimc.com

City of Charlotte – Planning Dept. Scanning Rezoning Files

Petition # _____

Document type:

- Applications
- Correspondence
- Department Comments
- Land Use Consistency
 - Mail Info
 - Mapping
 - Other
- Site Plans



* 0 0 B R E A K 0 0 *

Petition #: 94-18


Petitioners: Daniel L. & Carolyn S. Kennedy

Hearing Date: March 21, 1994

Zoning Classification (Existing): B-1 and B-2

Zoning Classification (Requested): B-2(CD)

Location: Approximately 1.14 acres located on the northeast corner of the intersection between Hoskins Road and Rozzell's Ferry Road.

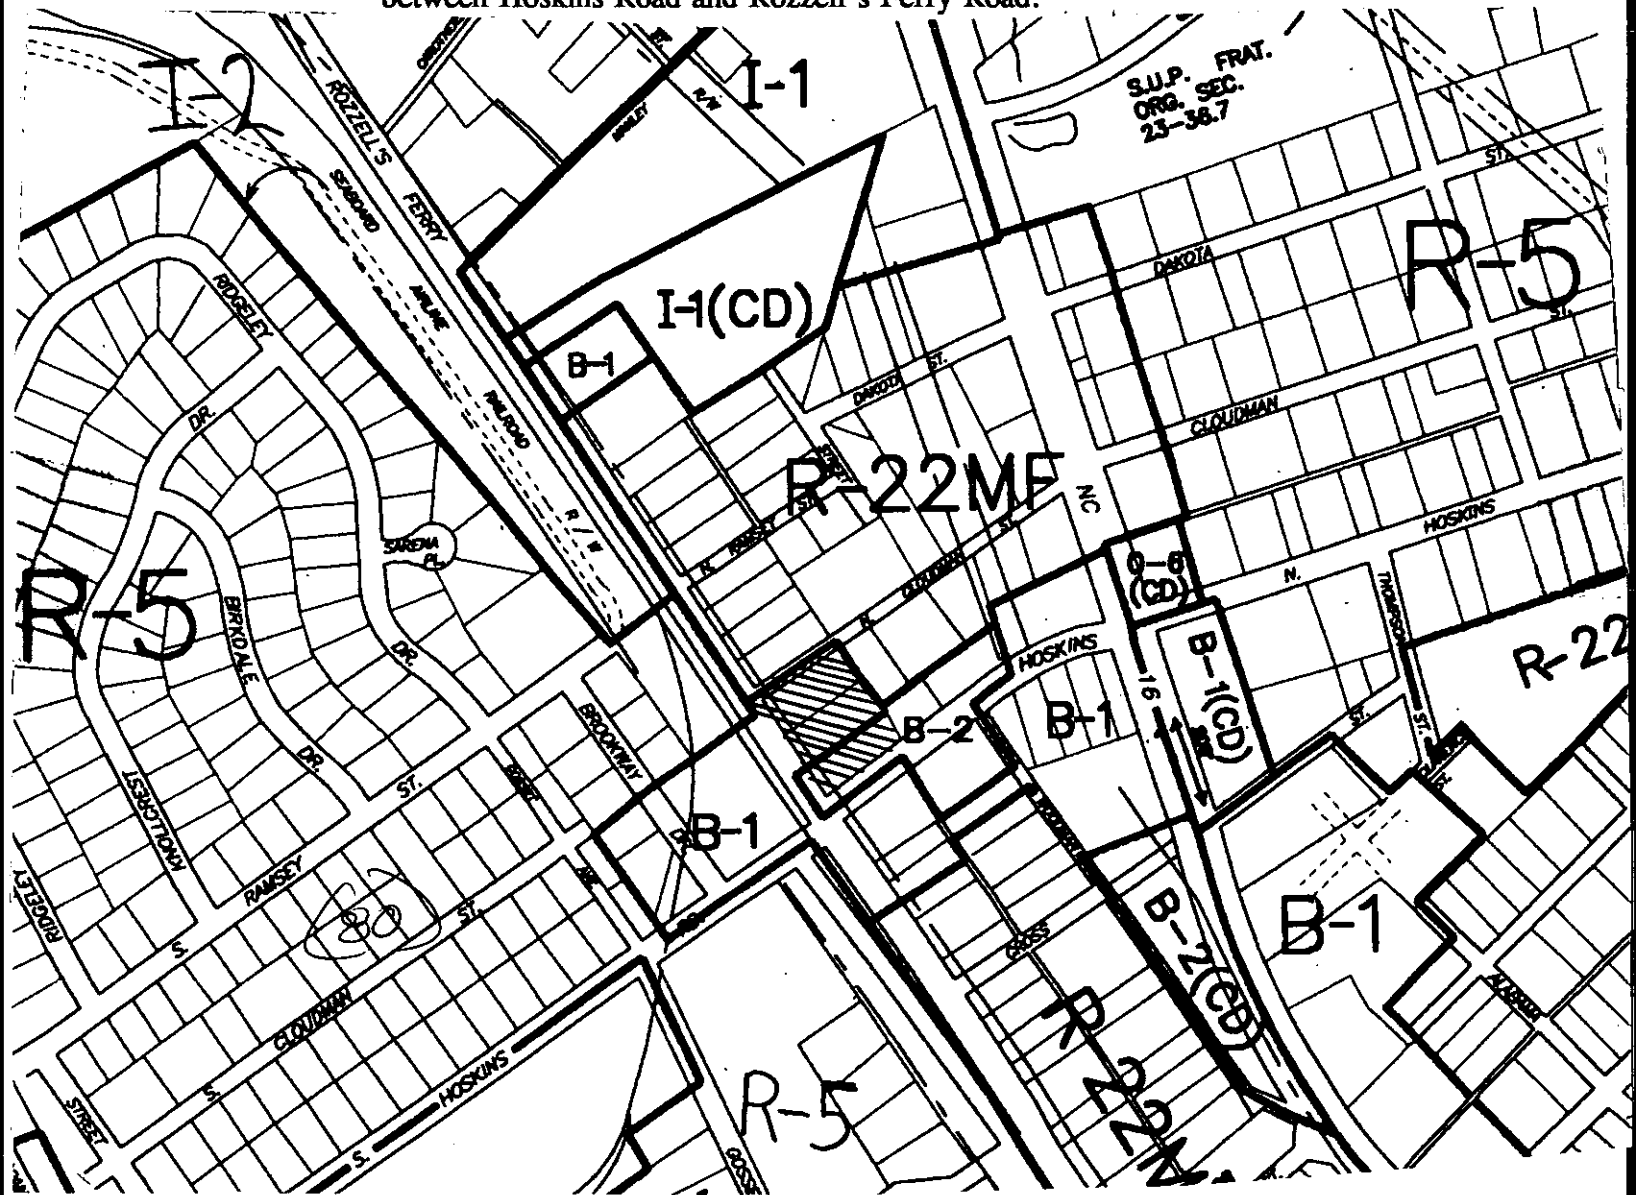

Zoning Map #(s): 80

Scale: 1" = 400'