




\* 0 0 B R E A K 0 0 \*

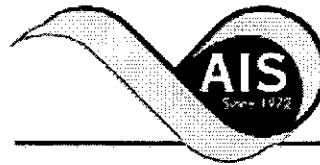

**ADVANCED  
IMAGING  
SYSTEMS**

www.aisinc.com

An Information  
Management Company

# City of Charlotte – Planning Dept. Scanning Rezoning Files

Petition # 94-41C

## Document type:

- Applications
- Correspondence
- Department Comments
- Land Use Consistency
  - Mail Info
  - Mapping
  - Other
- Site Plans



\* 0 0 B R E A K 0 0 \*

**Petition #:** 94-41(c)


**Petitioner:** N. Renee' Blackmon

**Hearing Date:** December 12, 1994

**Zoning Classification (Existing):** R-4

**Zoning Classification (Requested):** R-~~3~~MF

**Location:** Approximately 1.99 acres located on the northwest corner of the intersection between Lakeview Road and Reames Road.

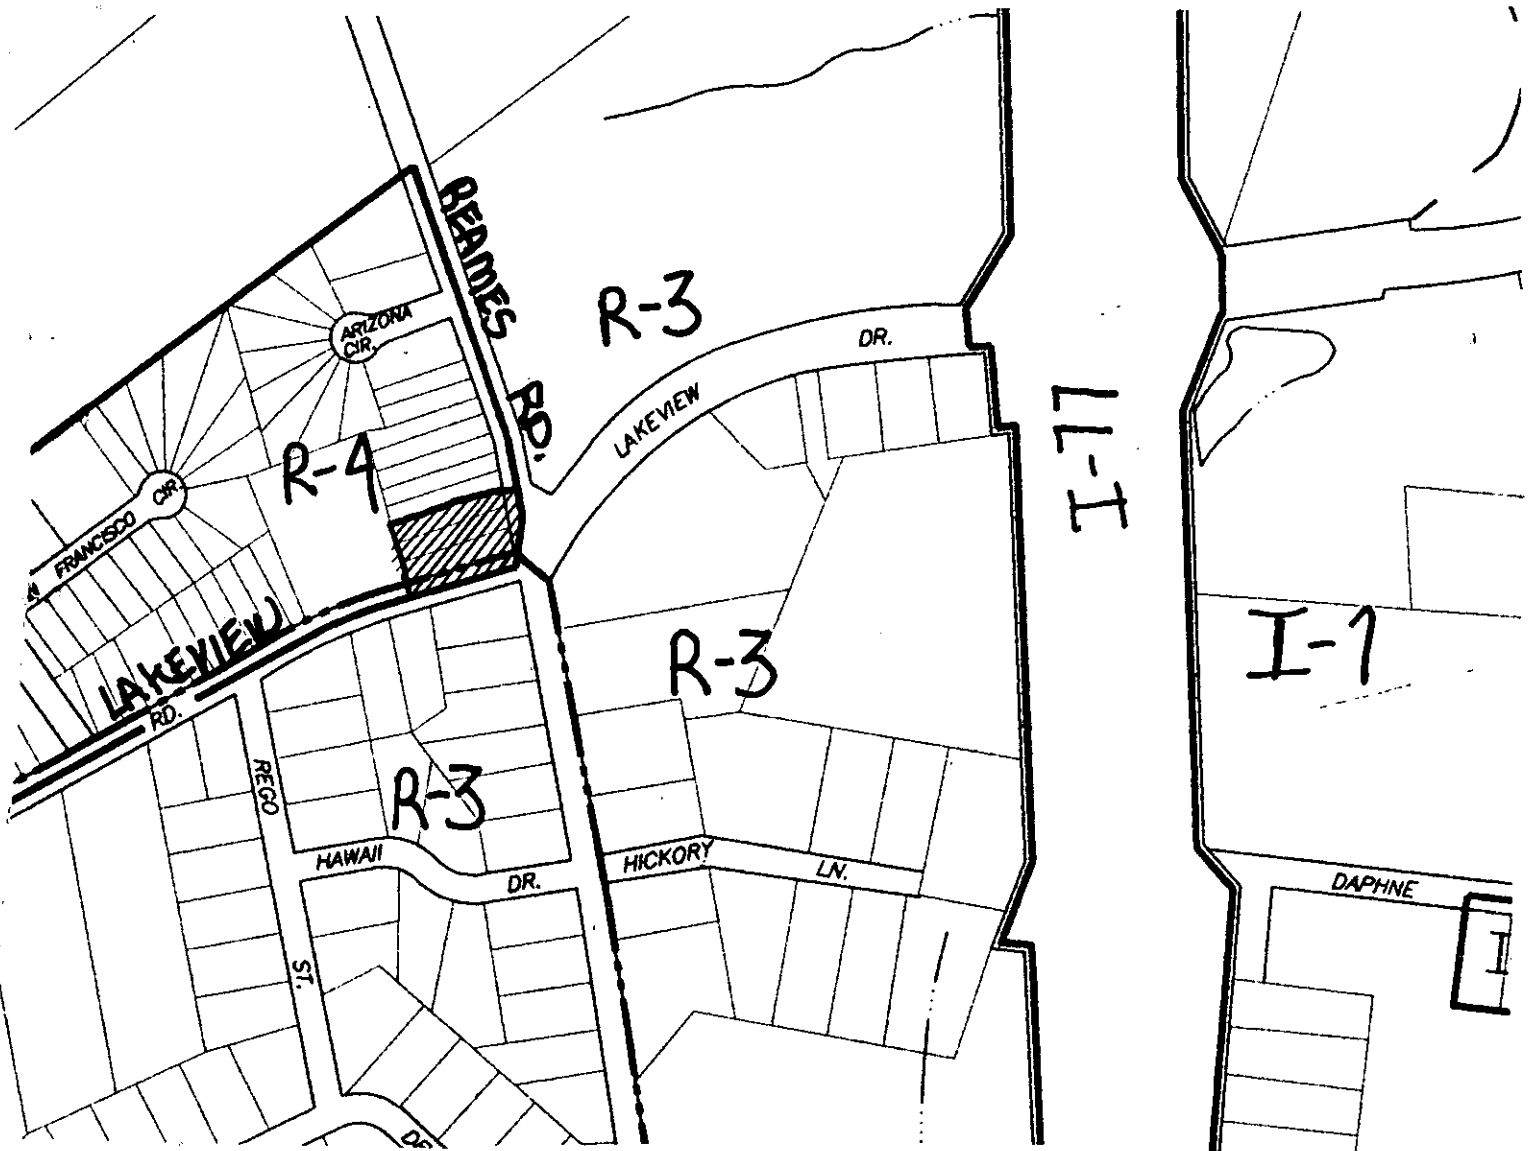

**Zoning Map #(s):** 51

**Scale:** 1" = 400'