



* 0 0 B R E A K 0 0 *



**ADVANCED
IMAGING
SYSTEMS**

www.aisimc.com

An Information
Management Company

City of Charlotte – Planning Dept. Scanning Rezoning Files

Petition # _____

Document type:

- Applications
- Correspondence
- Department Comments
- Land Use Consistency
 - Mail Info
 - Mapping
 - Other
- Site Plans



* 0 0 B R E A K 0 0 *

Petition #: 94-41


Petitioner: H.C. Bissell and John W. Harris Tenants in Common and BHH Property Company No. 111

Hearing Date: May 16, 1994

Zoning Classification (Existing): O-1

Zoning Classification (Requested): O-2

Location: Approximately 6.14 acres located on the east side of Assembly Street between Carnegie Boulevard and Fairview Road.

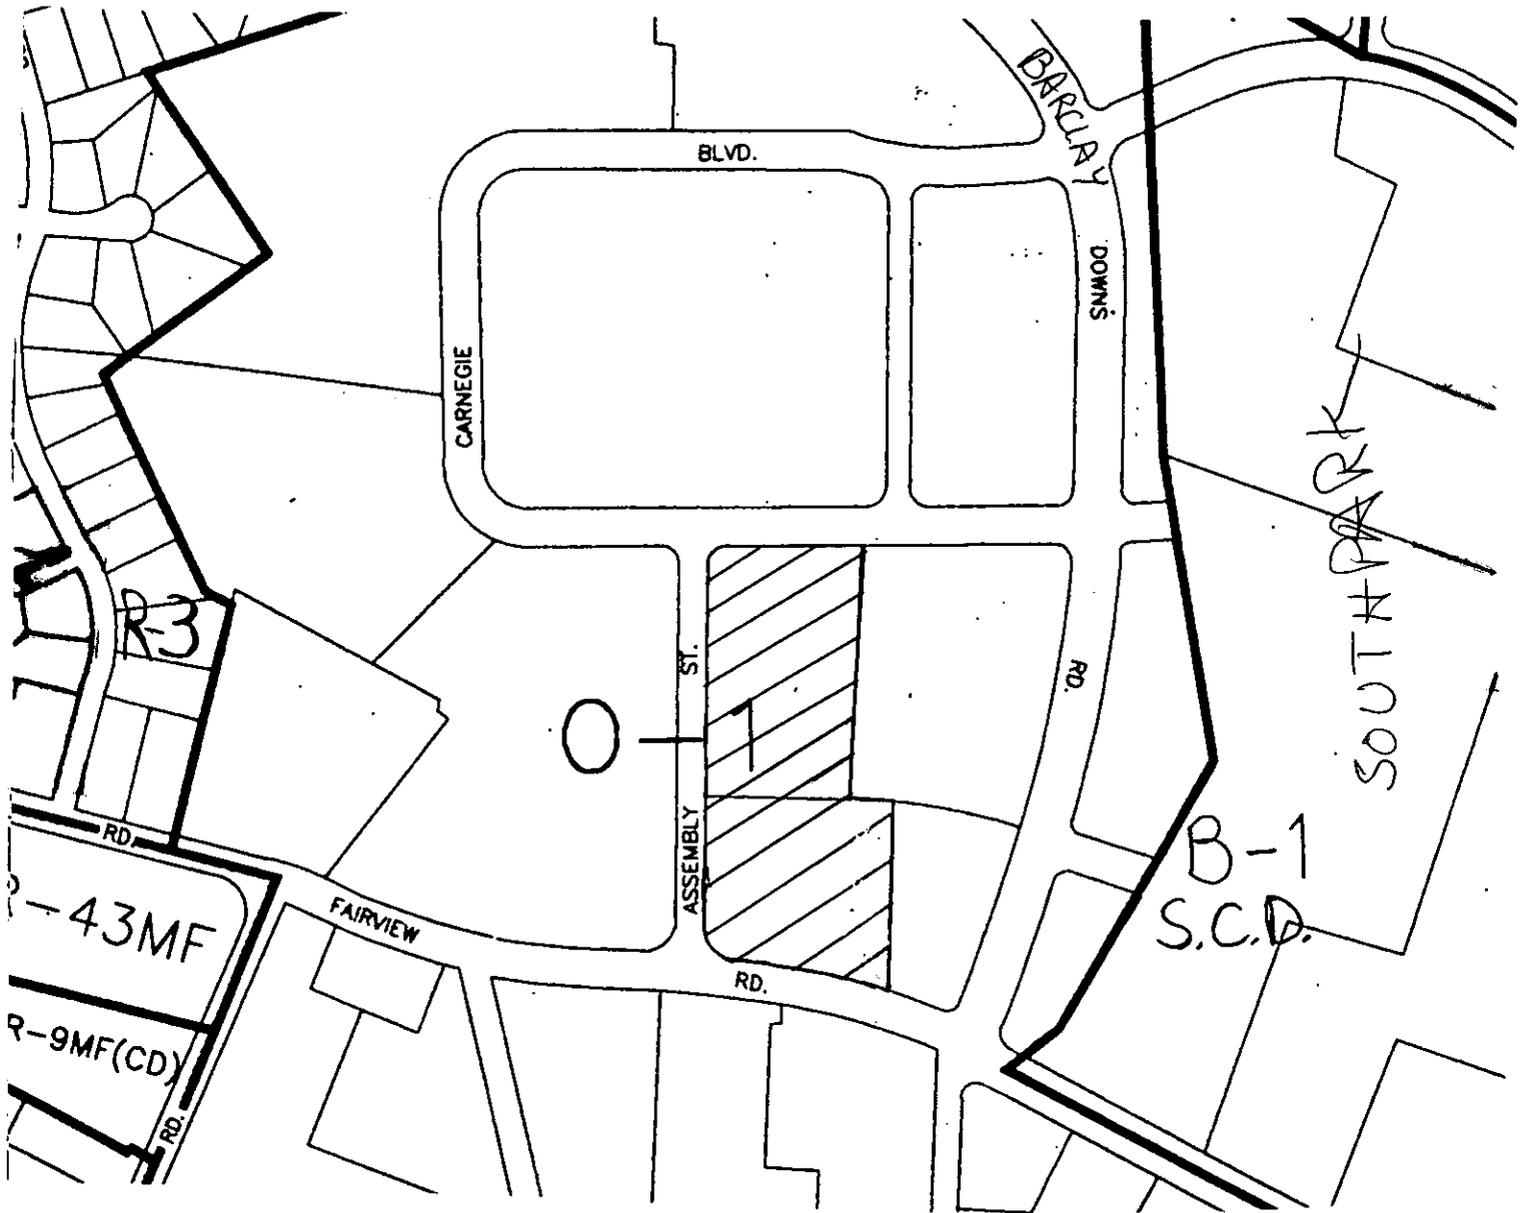

Zoning Map #(s): 135

Scale: 1" = 400'