



\* 0 0 B R E A K 0 0 \*



**ADVANCED  
IMAGING  
SYSTEMS**

www.aisinc.com

An Information  
Management Company

# City of Charlotte – Planning Dept. Scanning Rezoning Files

Petition # \_\_\_\_\_

## Document type:

- Applications
- Correspondence
- Department Comments
- Land Use Consistency
  - Mail Info
  - Mapping
  - Other
- Site Plans



\* 0 0 B R E A K 0 0 \*

Petition #: 95-93


Petitioner: Consolidated Freightways

Hearing Date: December 19, 1995

Zoning Classification (Existing): I-1 with a Special Use Permit

Zoning Classification (Requested): I-2 with termination of Special Use Permit

Location: Approximately 41.52 acres located on the north side of Sunset Road east of I-77.

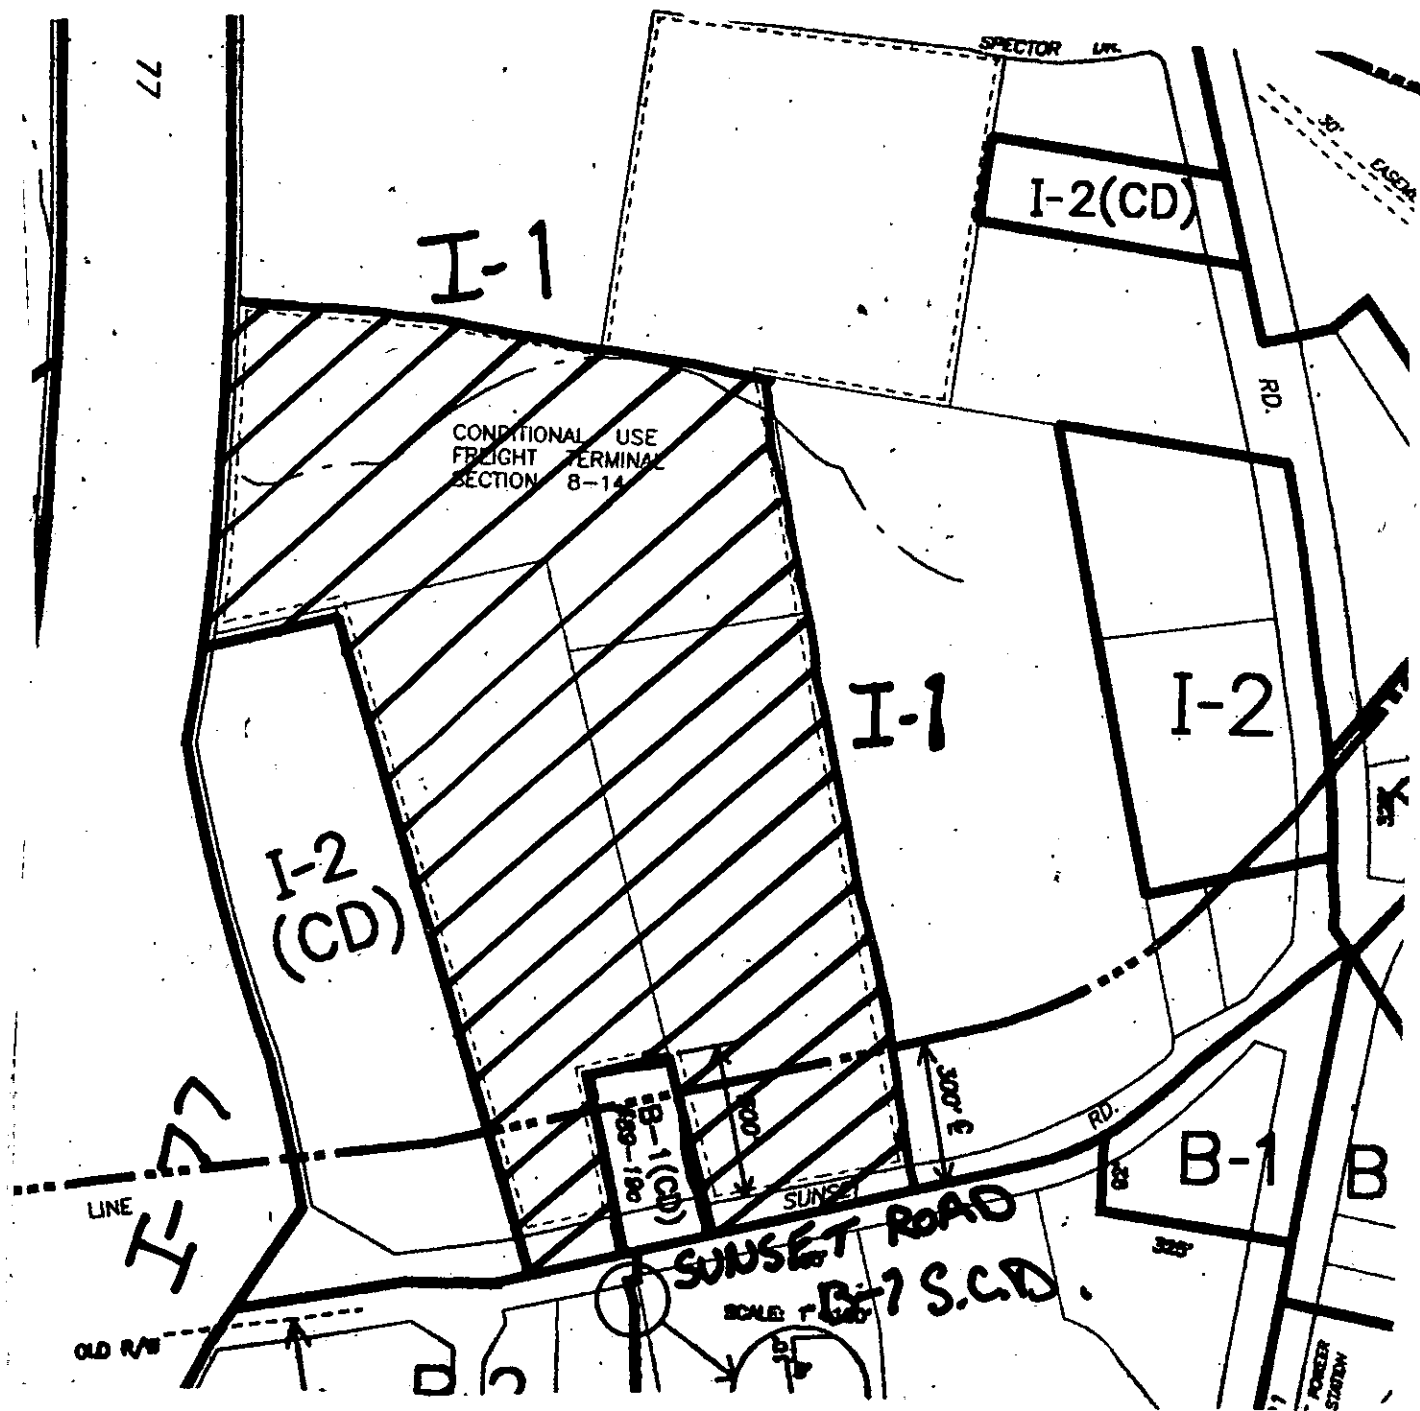

Zoning Map #(s): 60

Scale: 1" = 400'