



* 0 0 B R E A K 0 0 *



**ADVANCED
IMAGING
SYSTEMS**

www.aisinc.com

An Information
Management Company

City of Charlotte – Planning Dept. Scanning Rezoning Files

Petition # _____

Document type:

- Applications
- Correspondence
- Department Comments
- Land Use Consistency
 - Mail Info
 - Mapping
 - Other
- Site Plans



* 0 0 B R E A K 0 0 *

Petition #: 96-15


Petitioner: Crescent Resources, Inc.

Hearing Date: February 19, 1996

Zoning Classification (Existing): R-3 and I-1

Zoning Classification (Requested): I-1(CD)

Location: Approximately 15.47 acres located on the east side of Reames Road north of Northpark Boulevard.

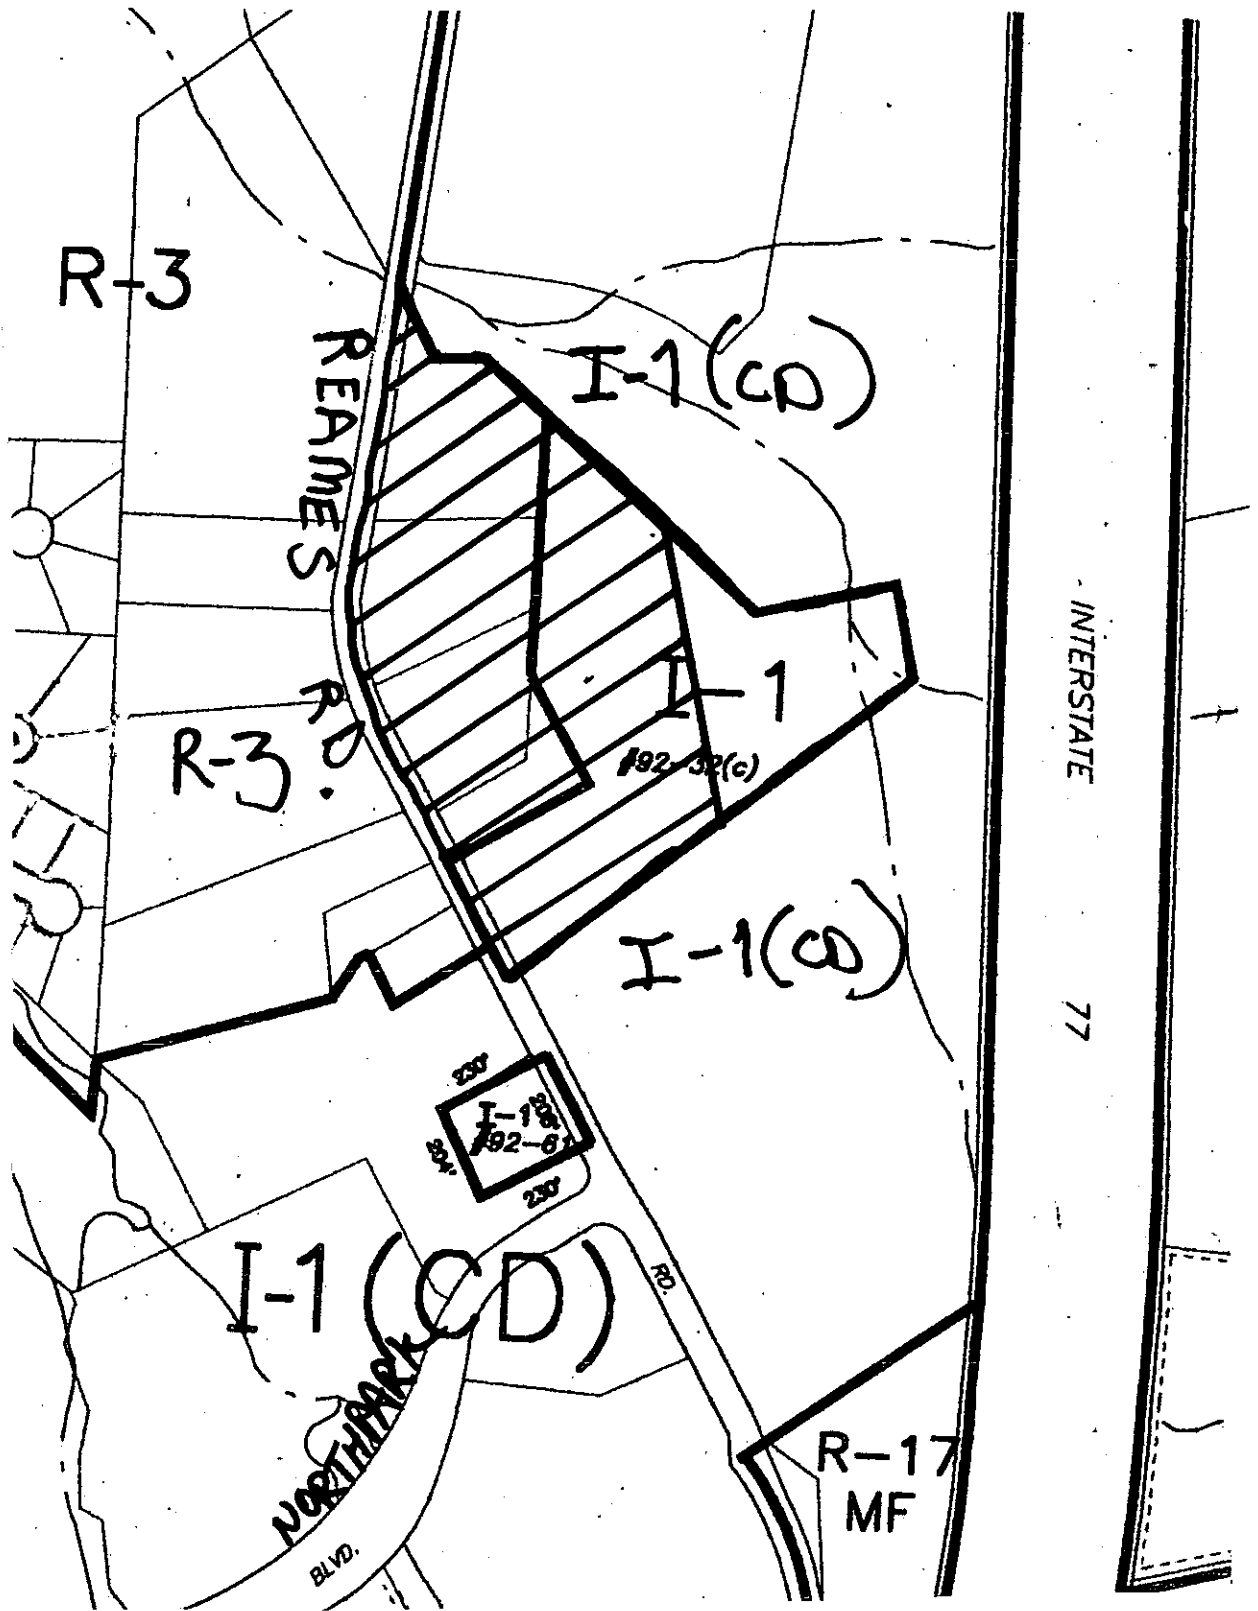

Zoning Map #(s): 60

Scale: 1" = 400'