



* 0 0 B R E A K 0 0 *



**ADVANCED
IMAGING
SYSTEMS**

www.aisimc.com

An Information
Management Company

City of Charlotte – Planning Dept. Scanning Rezoning Files

Petition # _____

Document type:

- Applications
- Correspondence
- Department Comments
- Land Use Consistency
 - Mail Info
 - Mapping
 - Other
- Site Plans



* 0 0 B R E A K 0 0 *

Petition #: 96-73


Petitioner: Guignard Freight Lines, Inc.

Hearing Date: September 16, 1996

Zoning Classification (Existing): I-1

Zoning Classification (Requested): I-2

Location: Approximately 15 acres located on the west side of Statesville Road and south side of Lakeview Drive.

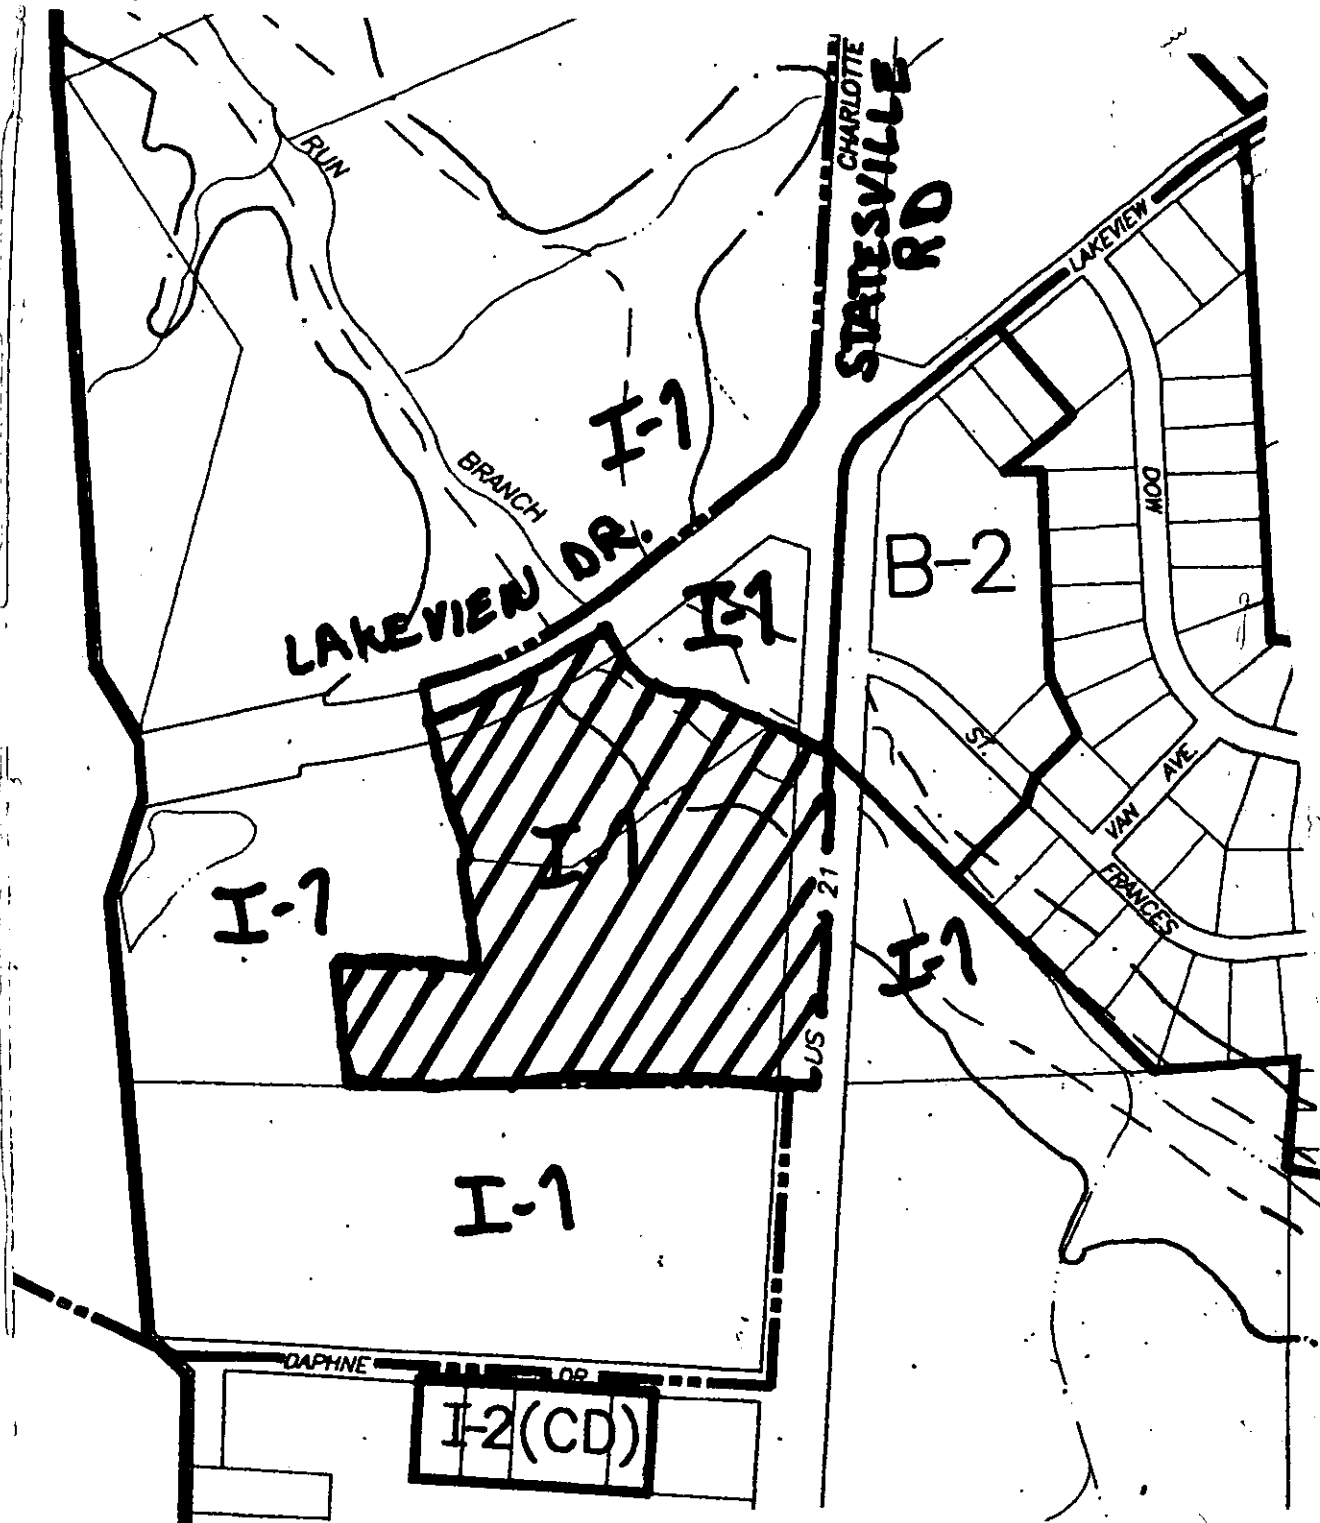

Zoning Map #(s): 51

Scale: 1" = 400'