



* 0 0 B R E A K 0 0 *



**ADVANCED
IMAGING
SYSTEMS**

www.aisimc.com

An Information
Management Company

City of Charlotte – Planning Dept. Scanning Rezoning Files

Petition # _____

Document type:

- Applications
- Correspondence
- Department Comments
- Land Use Consistency
 - Mail Info
 - Mapping
 - Other
- Site Plans



* 0 0 B R E A K 0 0 *

PETITIONER: Harry G. Kostopoulos & Pete H. Kanellopoulos


PETITION NO.: 93-15

HEARING DATE: April 19, 1993

ZONING CLASSIFICATION, EXISTING: R-3


ZONING CLASSIFICATION, REQUESTED: R-4(CD) and B-2(CD)

LOCATION: A 3.6 acre site located on the north side of Albemarle Road east of Jamison Place.

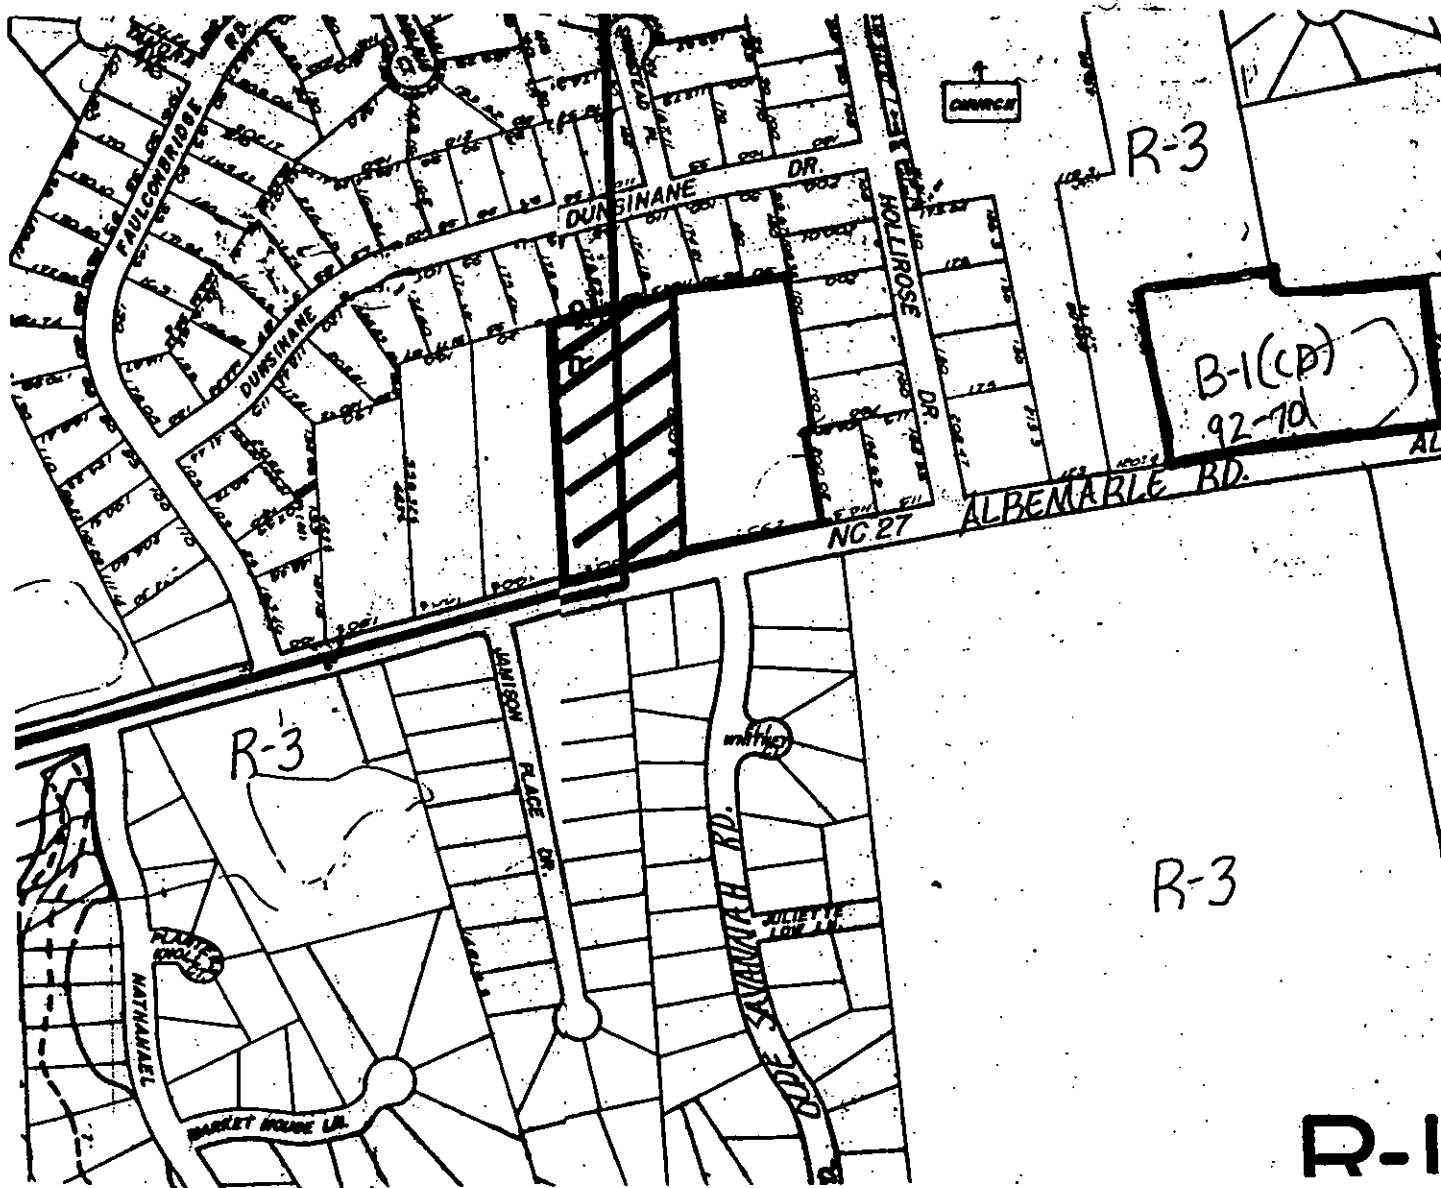

ZONING MAP NO(s): 114 & 115

SCALE 1" = 400'

 

PROPERTY PROPOSED FOR CHANGE