



SECTION A


PLANTING CONCEPTS:

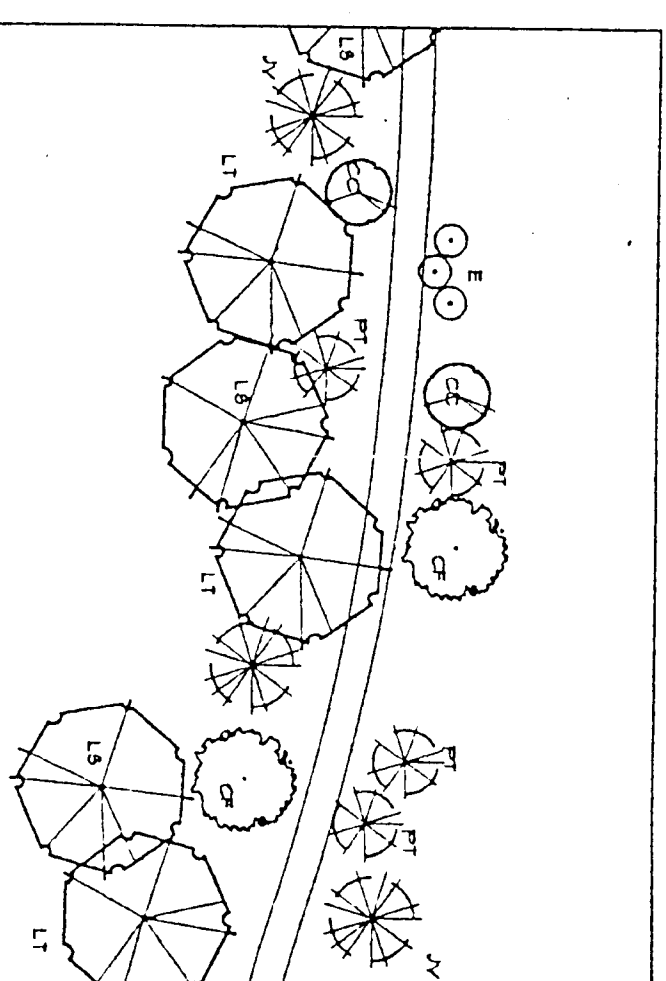


PLAN DETAIL 1 1'-30"

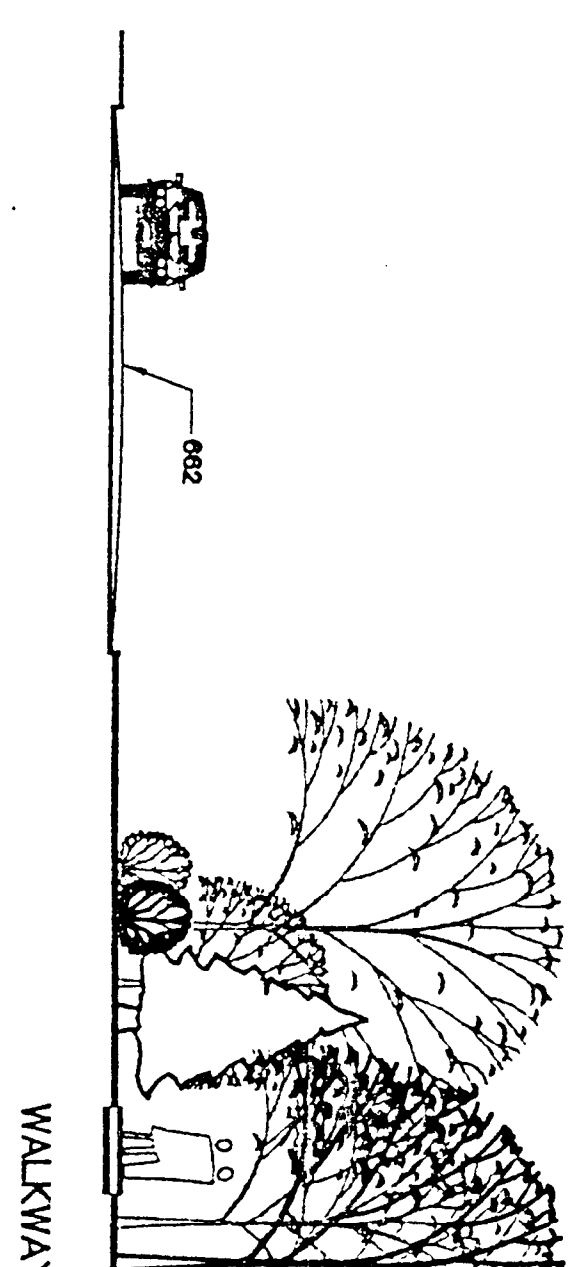


SECTION B

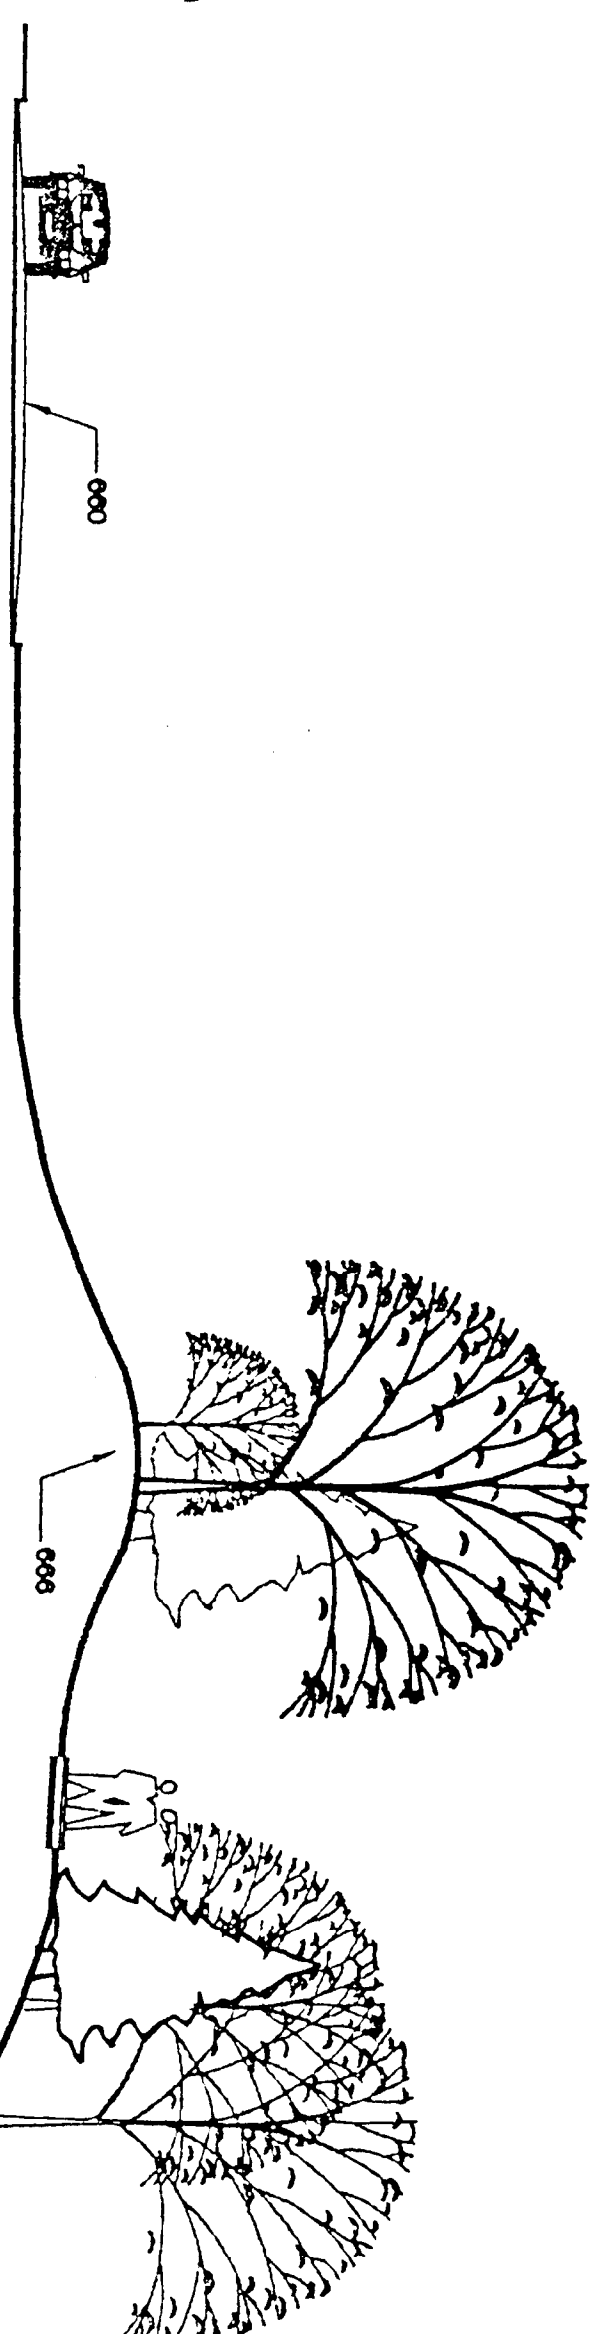

SECTION C

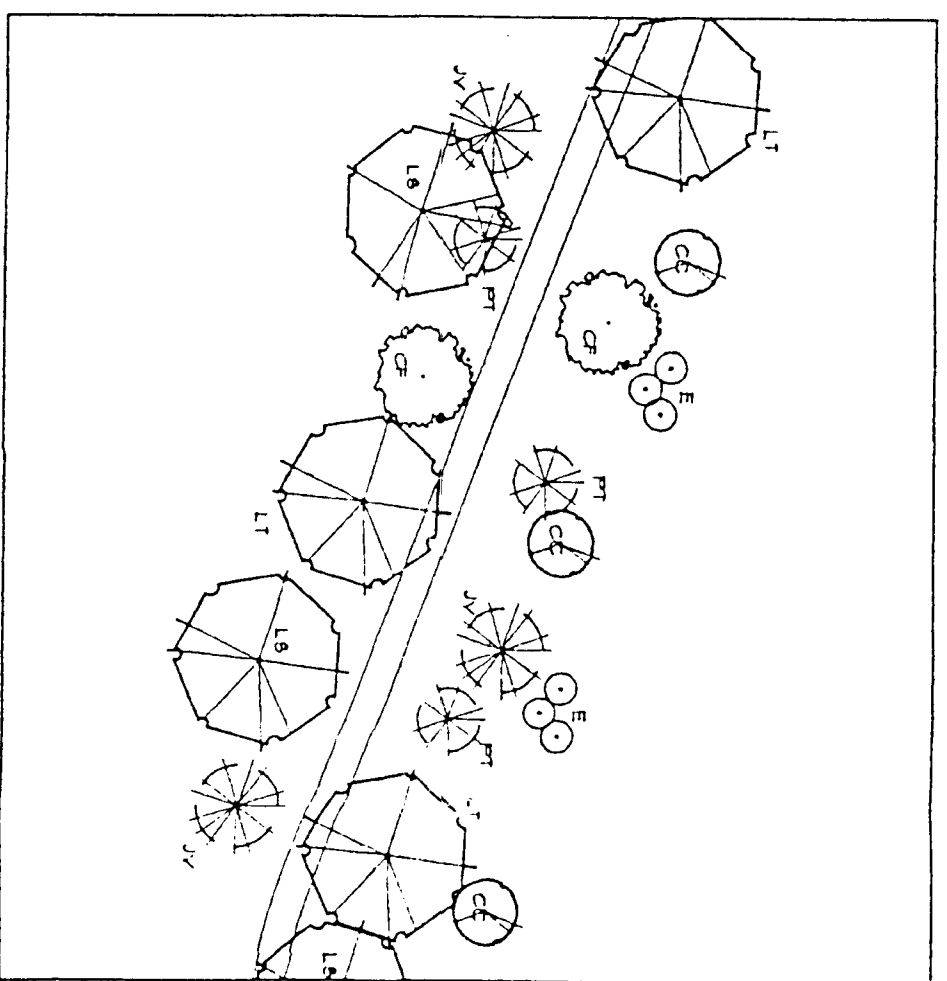

PLAN DETAIL 2 1'-30"

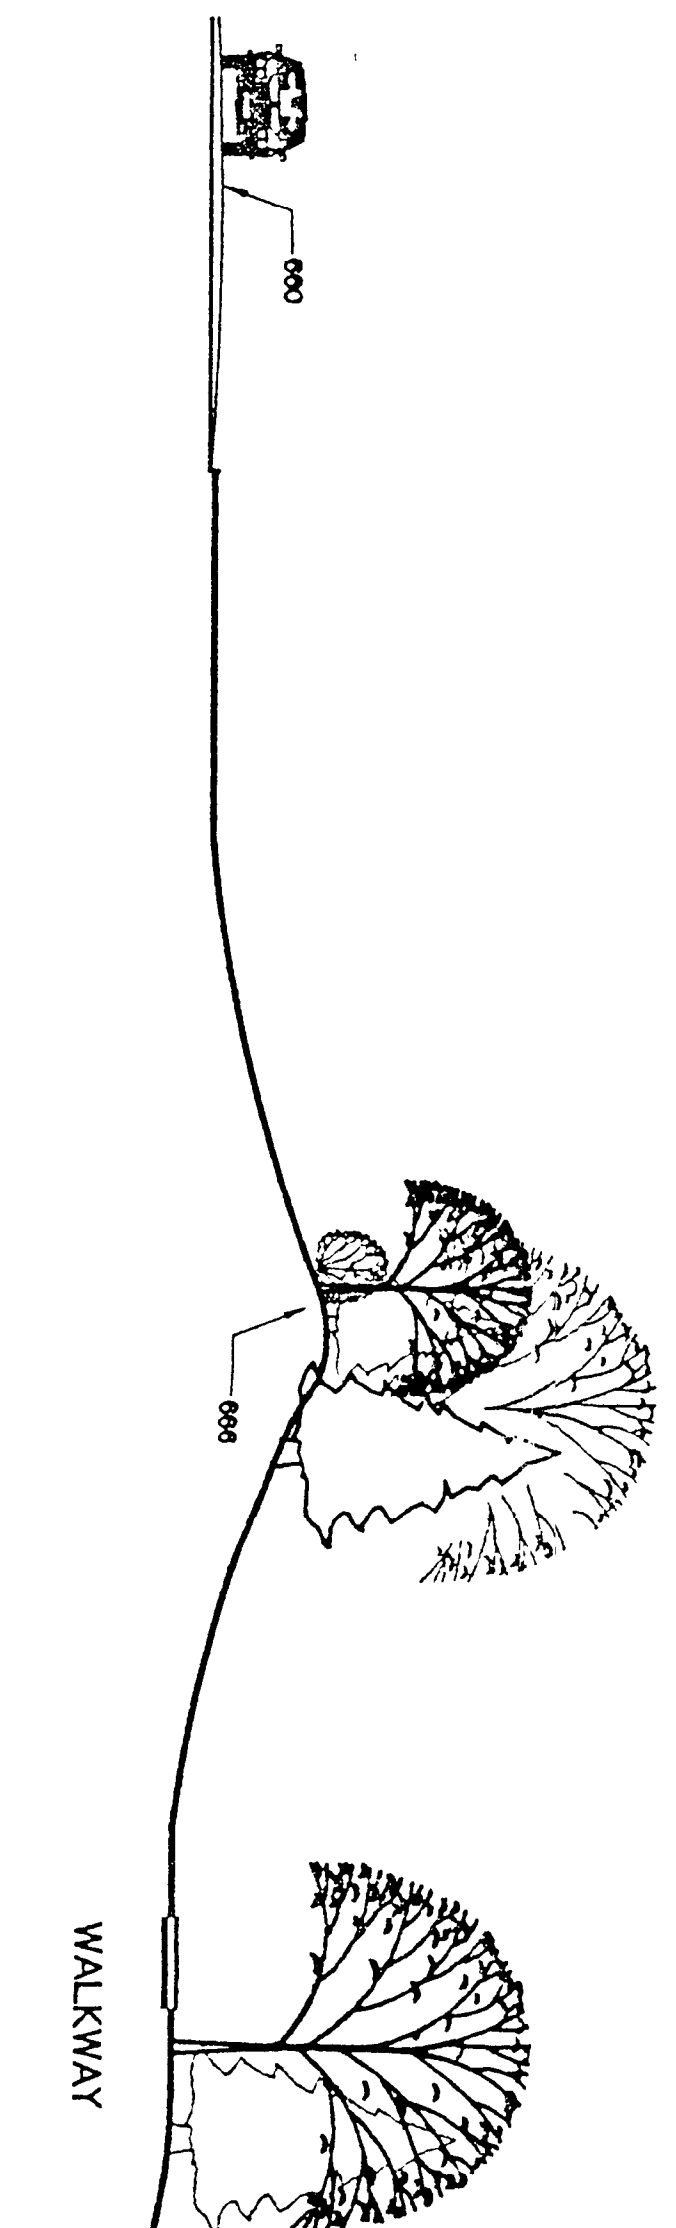


SECTION D


KEY	PLANT NAME	SIZE AT INSTALLATION
PT	LOBLOLLY PINE	8'-10'
JV	VIRGINIAN RED CEDAR	6'-8'
LT	TULIP POPLAR	2-2 1/2' GAL
LS	SWEET GUM	2-2 1/2' GAL
E	ELEAGNUS	5 GAL
CC	HEDBUD	6'-8'
CF	DOGWOOD	3 GAL

PLANTING SCHEDULE

SCHEMATIC PLANT SELECTIONS ONLY

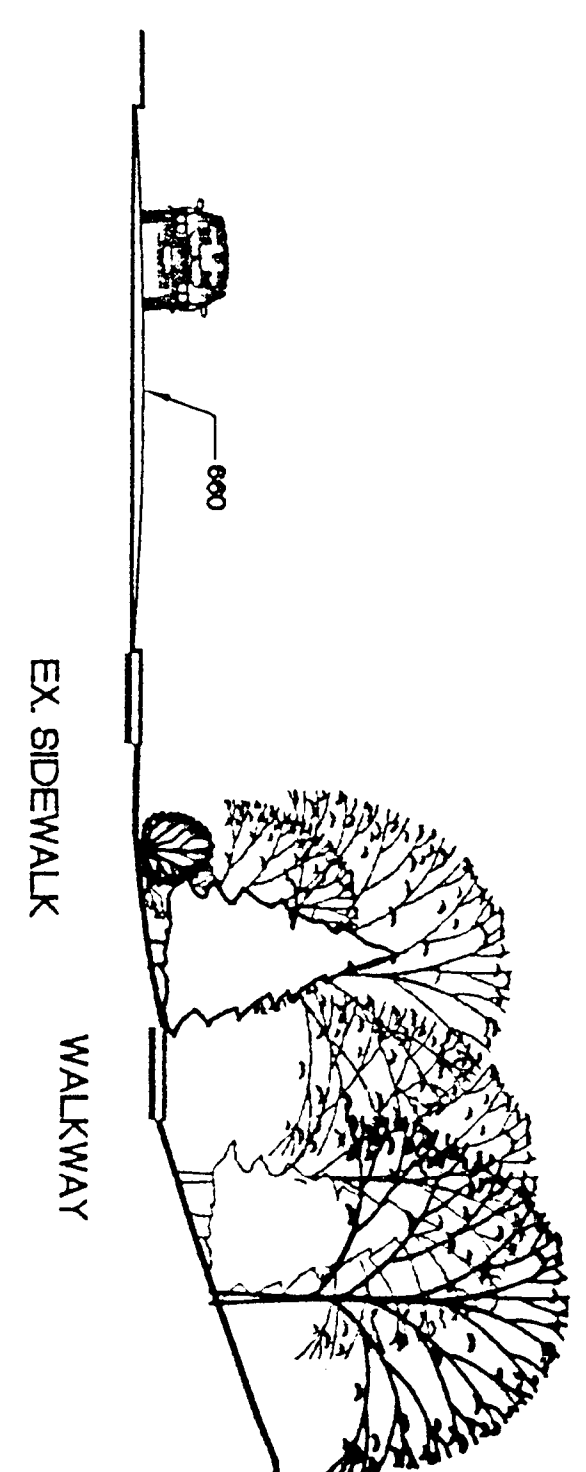

SECTION E

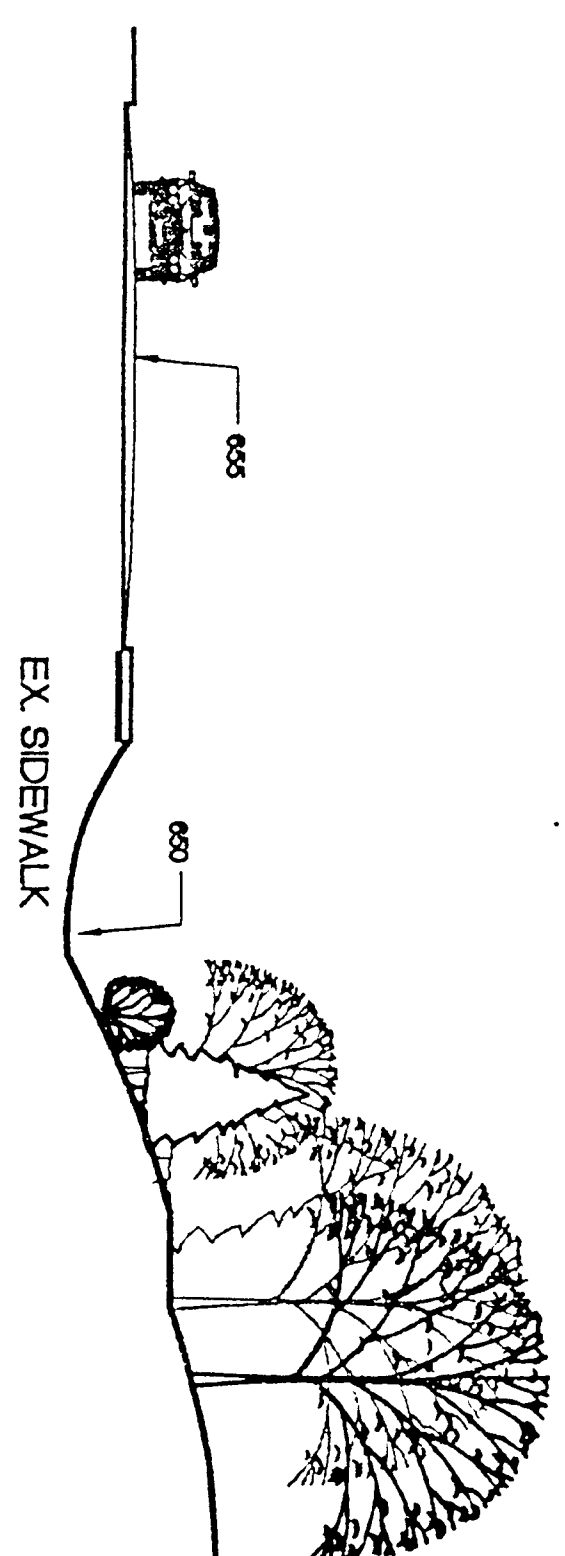

SECTION F

NOTES:
 THESE SECTIONS AND PLANTING DESIGNS ARE BASED ON PRELIMINARY GRADING PLANS AND ARE INTENDED TO DETERMINE THE GENERAL GRADE ELEVATIONS AND LANDSCAPE TREATMENT AND PLANTING SCHEDULE. THE CONTRACTOR SHALL BE RESPONSIBLE FOR RESERVING THE RIGHT TO MAKE VARIATIONS OR MODIFICATIONS BASED ON FINAL GRADING PLANS AND FINAL RESTRAINTS.

Croftland Retail

THE CHRISTIAN AND FROST CO.

122 Sealeyville Road
7091038-9279

SECTIONS

Division President	WYETTS
Job Captain	HOLLIFIELD
Drawn By	JTM
Date Drawn	3-8-97
Drawing File Name	
Revisions	
Issue Date	4-02-97
Project Number	03-4275-01
Sheet	RZ-4

Project: PIPER GLEN VILLAGE
 CHARLOTTE, NORTH CAROLINA
 EXHIBIT "D"
 SECTIONS AND PLAN DETAILS

Little & Associates Architects
 255 Westpark Dr.
 Durham, NC 27604
 919-487-7880 Fax
 919-487-7880

