



* 0 0 B R E A K 0 0 *



**ADVANCED
IMAGING
SYSTEMS**

www.aisimc.com

An Information
Management Company

City of Charlotte – Planning Dept. Scanning Rezoning Files

Petition # _____

Document type:

- Applications
- Correspondence
- Department Comments
- Land Use Consistency
 - Mail Info
 - Mapping
 - Other
- Site Plans



* 0 0 B R E A K 0 0 *

Petition #: 97-32(c)


Petitioner: K.B. Godley, II, L.L.C.

Hearing Date: July 15, 1997

Zoning Classification (Existing): I-1

Zoning Classification (Requested): I-2(CD)

Location: Approximately 23.24 acres located on the south side of Hucks Road, east of the Southern Railroad right-of-way at NC Highway 115.

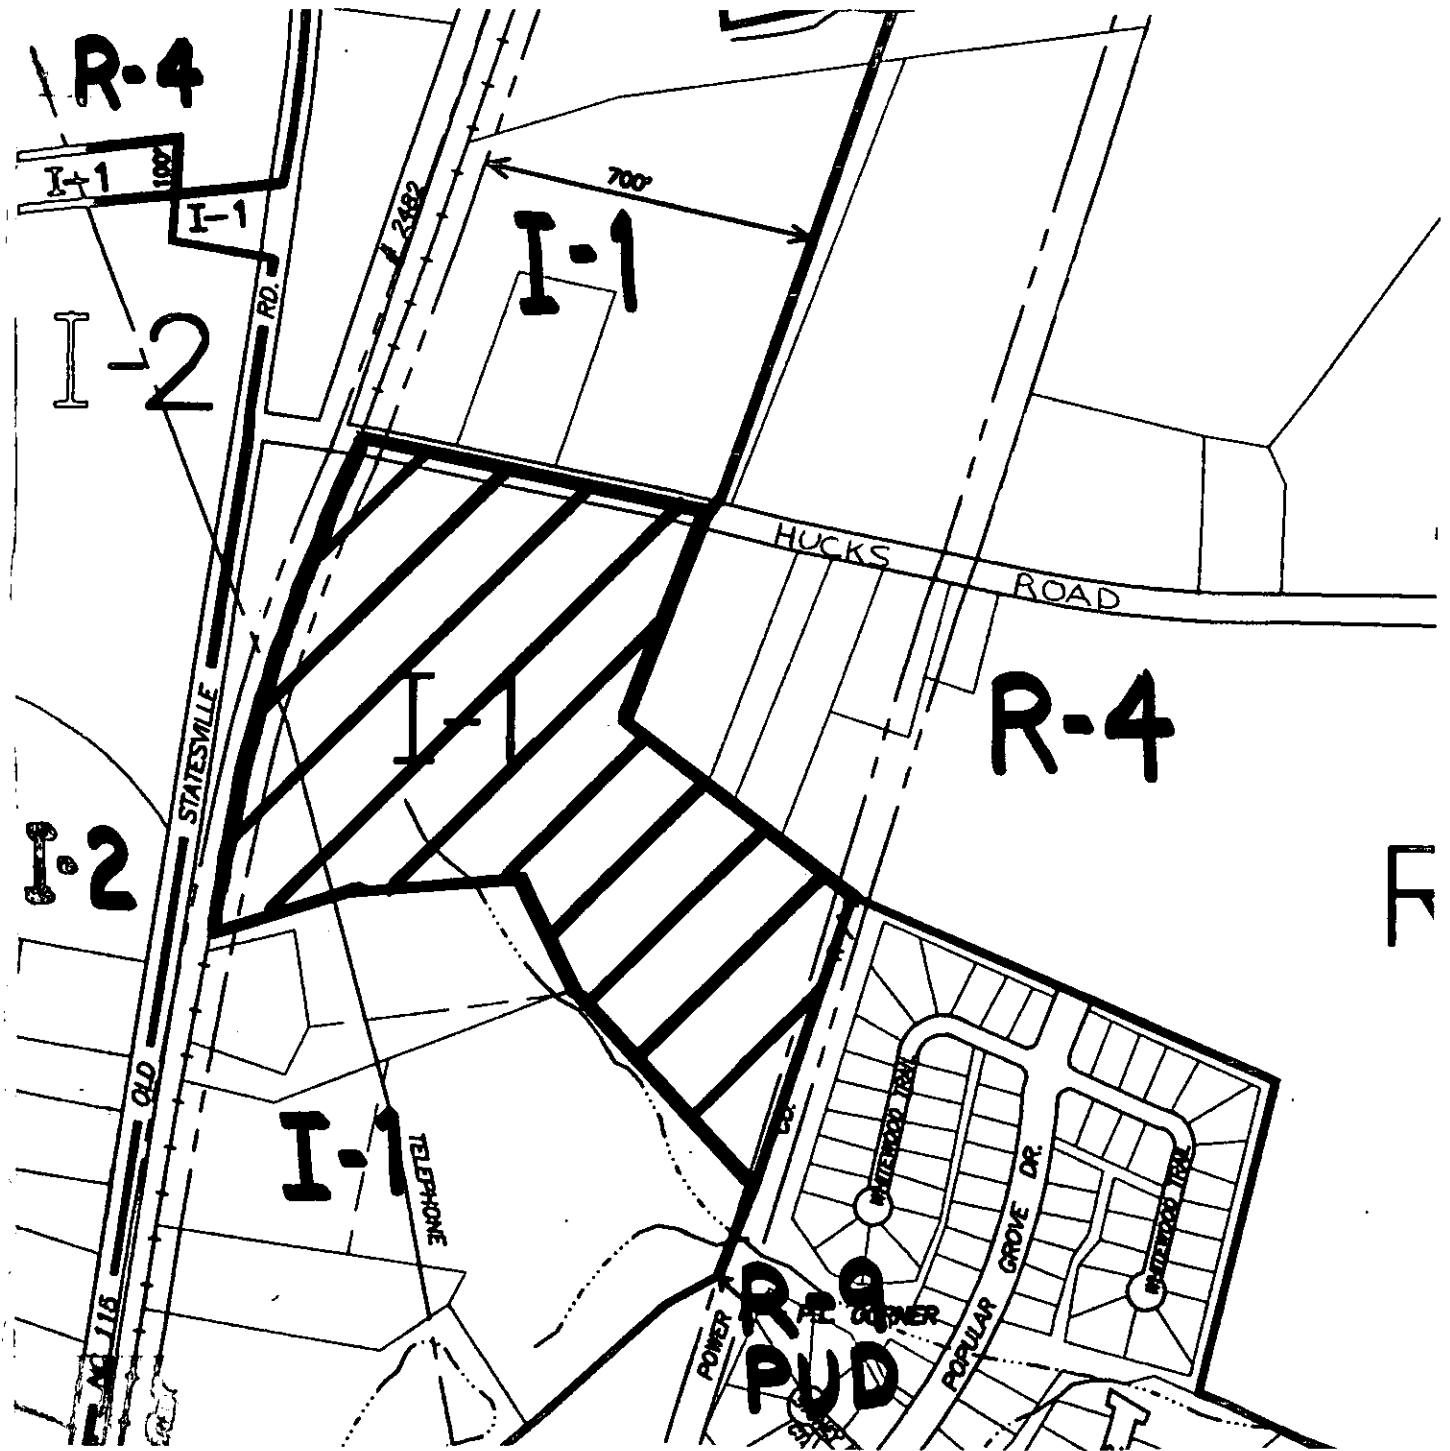

Zoning Map #(s): 43

Scale: 1"=400'