



VICINITY MAP
(N.T.S.)

HARRISON LIMITED
PARTNERSHIP ONE
5001 CHESAPEAKE DRIVE
TAX PARCEL #039-212-01
ZONED: I-2, O-1 AND I-2

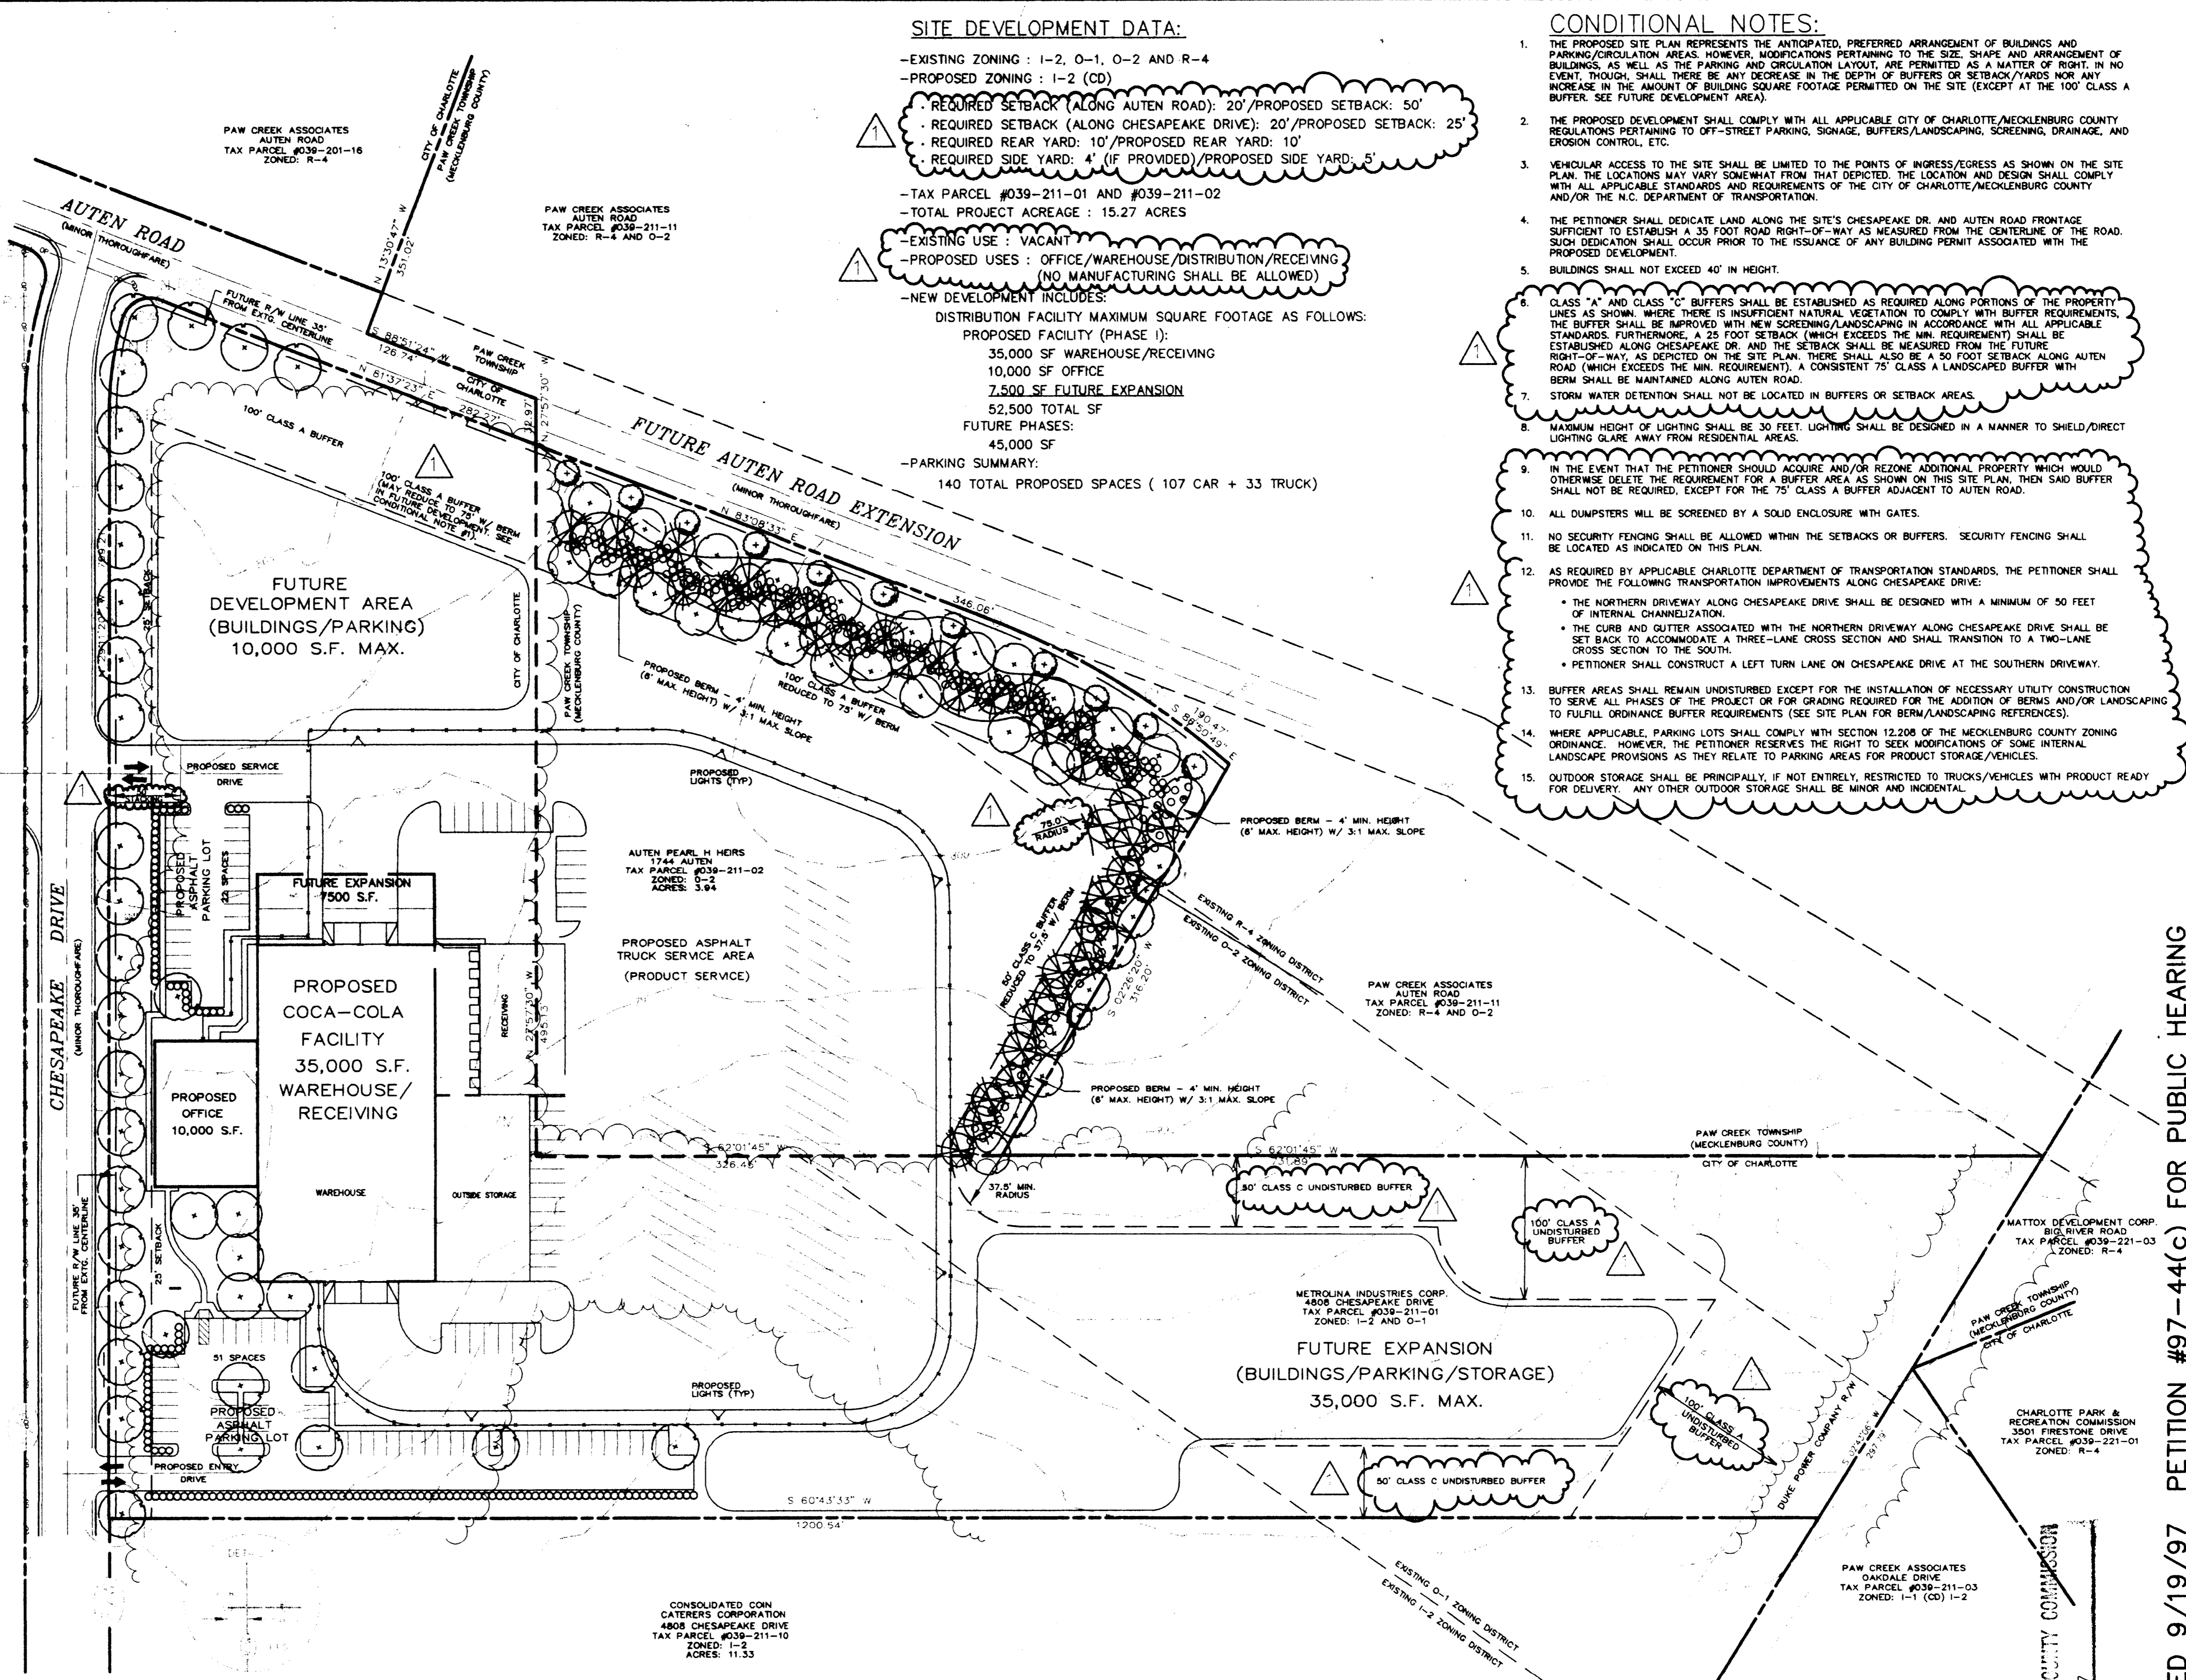


GNA DESIGN ASSOCIATES, Inc.
438 East Fourth Street
Suite 608 (704) 373-1907
Charlotte, NC 28202

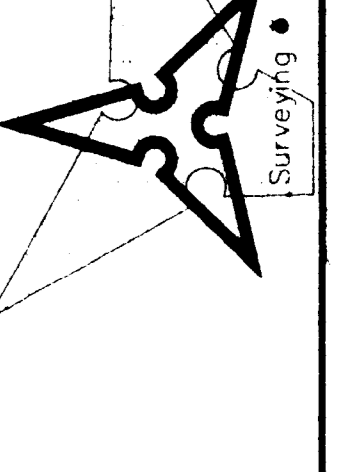

CONDITIONAL REZONING SITE PLAN
FOR THE
COCA-COLA DISTRIBUTION FACILITY
AUTEN RD. CHARLOTTE, NC

REVISED 9/19/97 PETITION #97-44(c) FOR PUBLIC HEARING

CURVE	RADIUS	LENGTH	TANGENT	CHORD	BEARING	DELTA
C1	242.00'	66.78'	33.80'	66.87'	S 21°20'01" E	154°11'5"
C2	20.00'	33.18'	11.85'	29.30'	E 3°08'42" W	95°03'16"
C3	147.85'	191.44'	94.71'	190.47'	S 86°50'49" E	20°01'13"

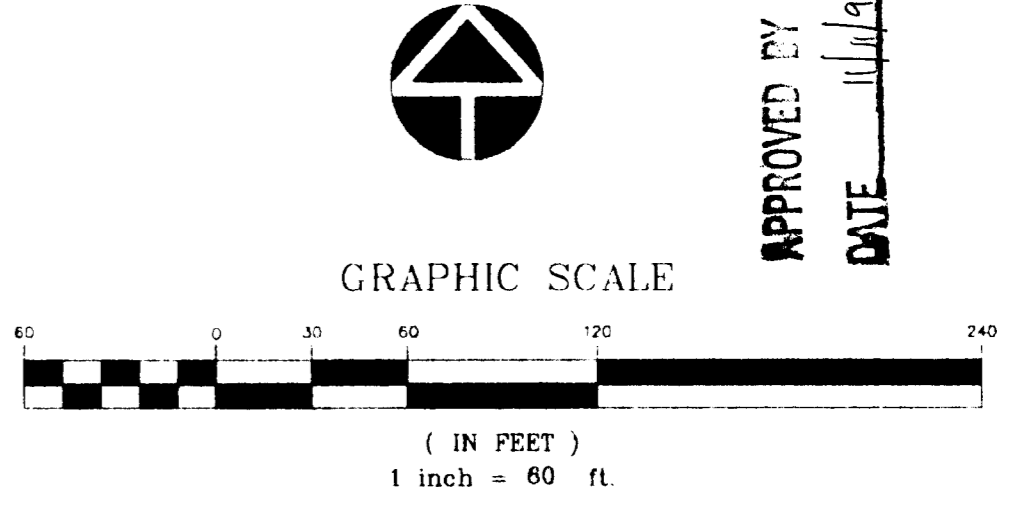

Project No.
40266.00

Checked by T.L.H.
Drawn by D.L.P.
Date Drawn 7/23/97

Revisions

9/19/97 REV. PER
CMP/COUNTY
STAFF COMMENTS

Sheet
1 of 1

CADD FILE: \cadd\p97\40266.spl-9